

RECORD OF SURVEY OF A PORTION OF THE LANDS OF HELEN L. HOLLINGSWORTH


IN SEC. 2 T26N R9E M.D.M.

Surveyed at the request of
L. GLEN SIMMS

by
W. ROBERT JENNINGS SUSANVILLE
R.C.E. No. 6185 CALIF.

May 13, 1954

Scale 1"=30'

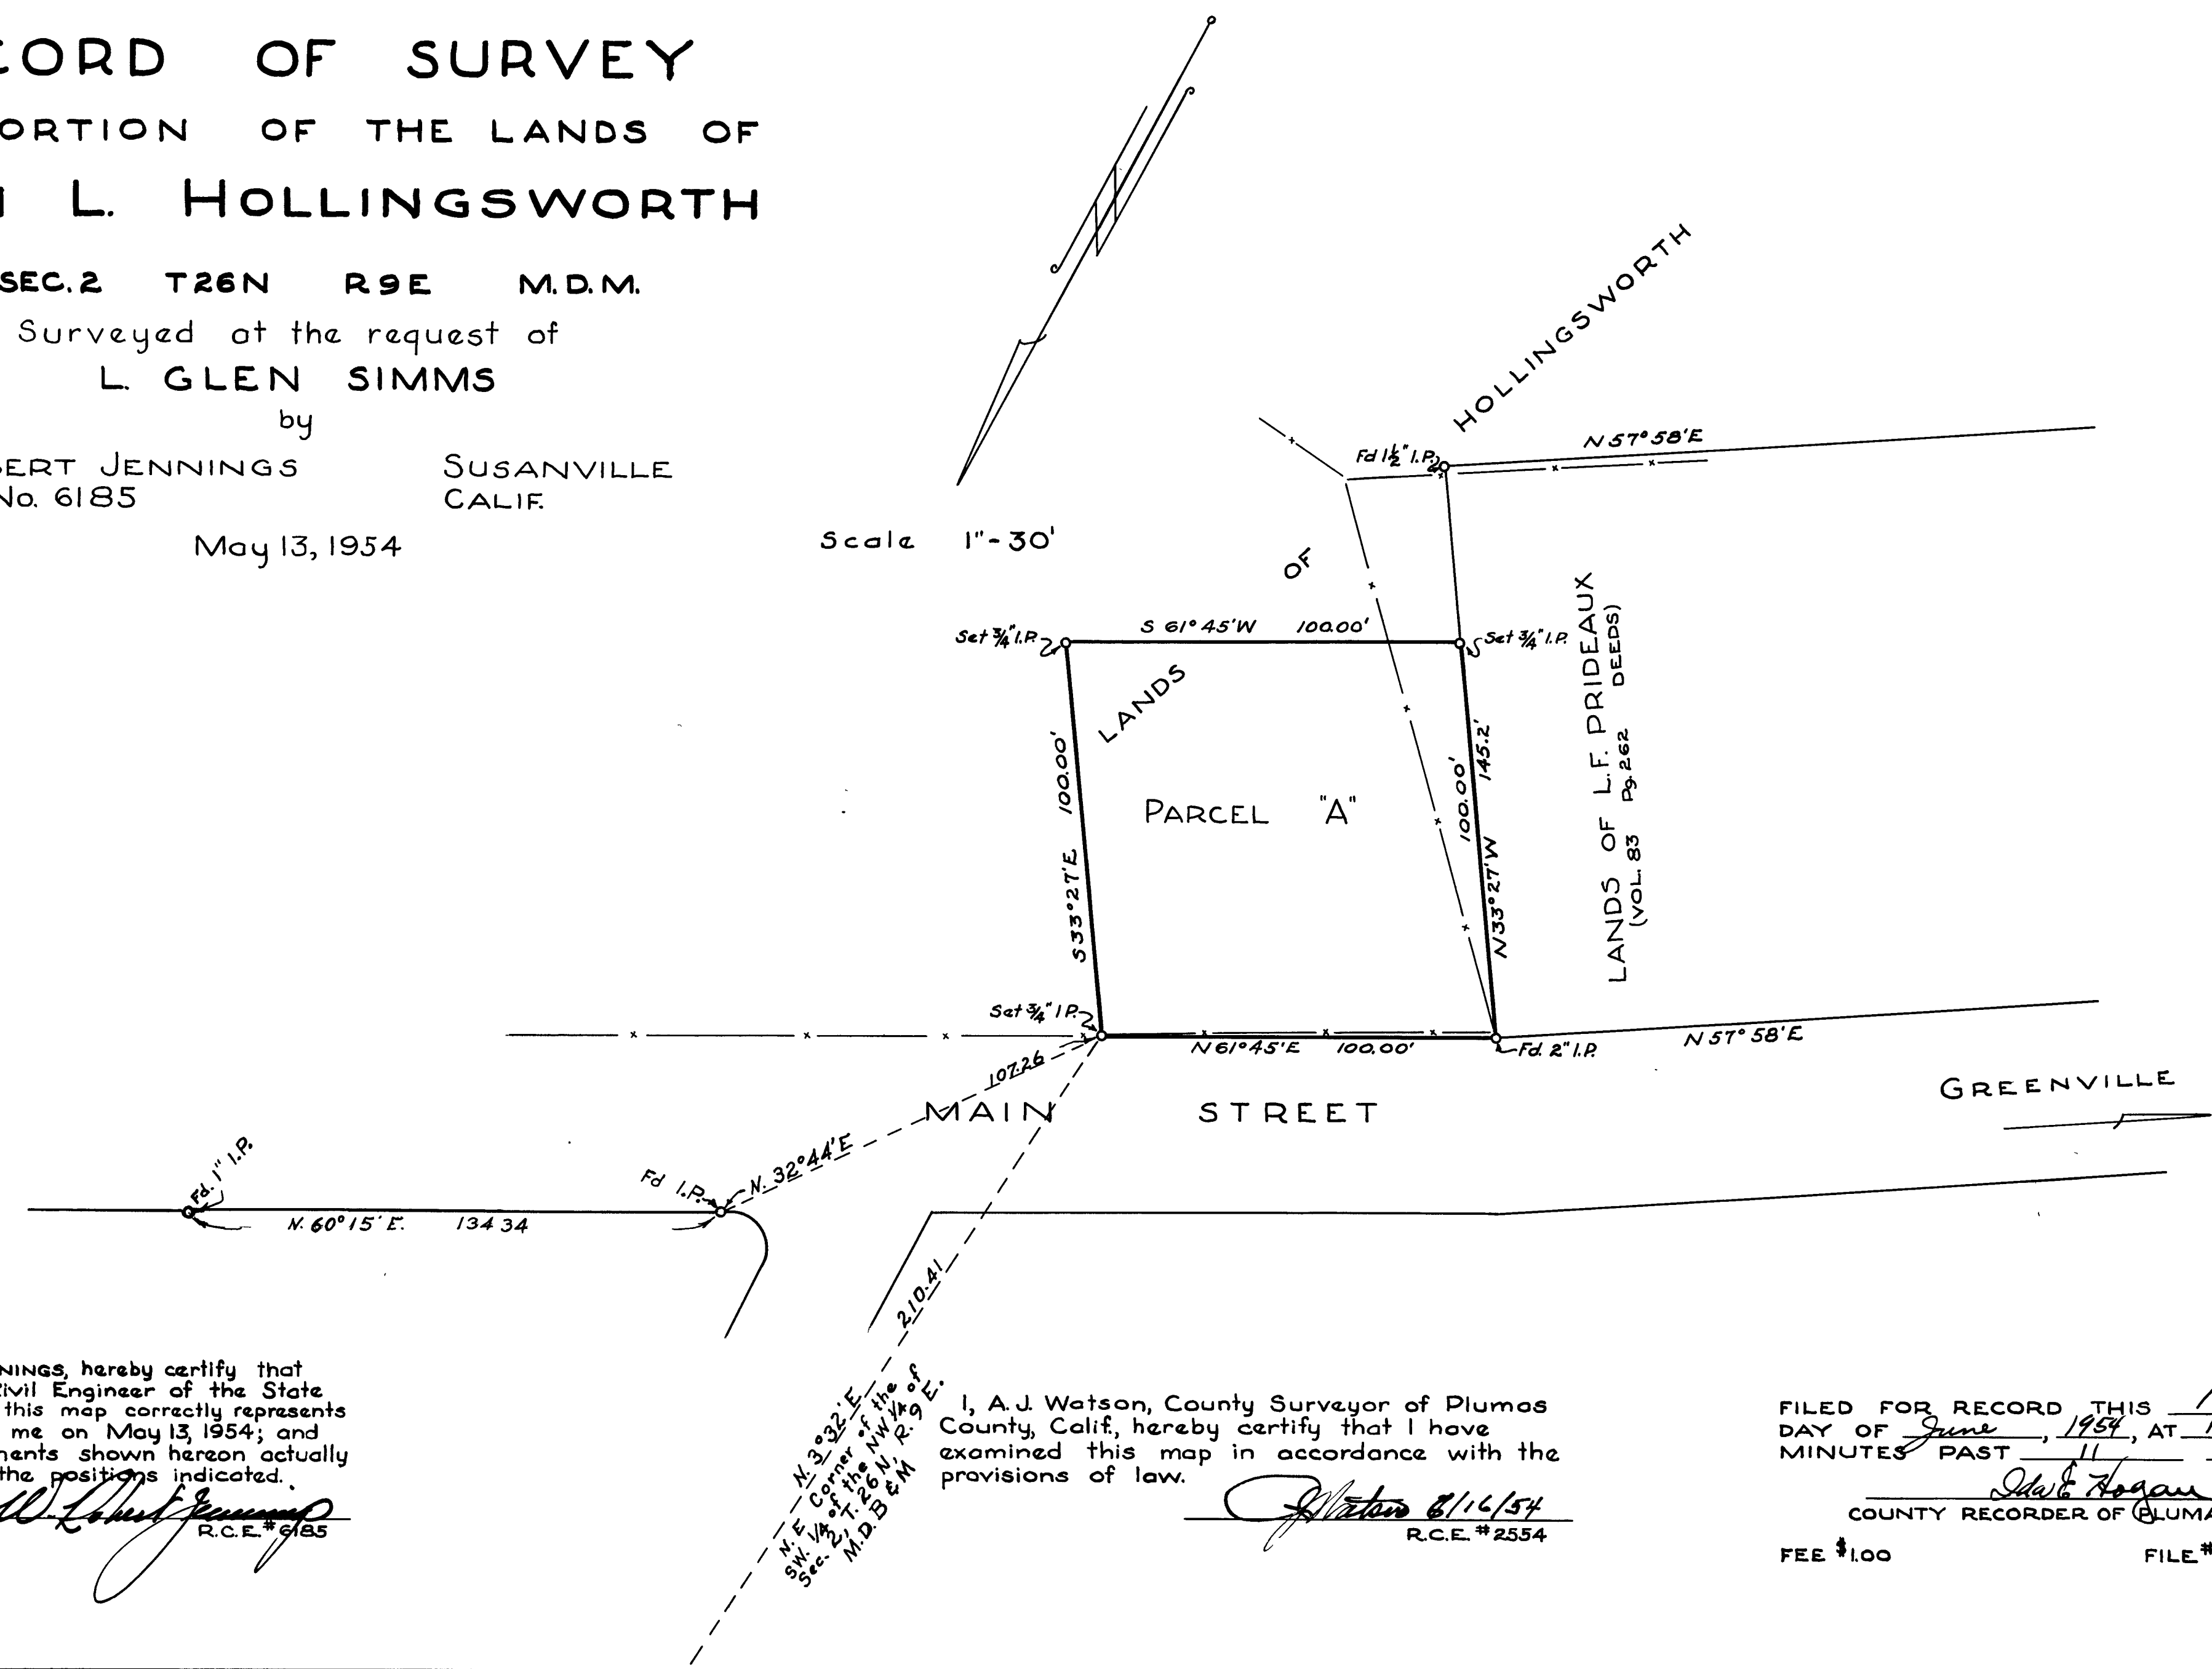

I, W. ROBERT JENNINGS, hereby certify that I am a Registered Civil Engineer of the State of California; that this map correctly represents a survey made by me on May 13, 1954; and that all the monuments shown hereon actually exist and occupy the positions indicated.

W. Robert Jennings
R.C.E. #6185

N. 32° 44' E
S 61° 45' W
M.D.M. of
Sec. 2, T. 26 N., R. 9 E.

I, A. J. Watson, County Surveyor of Plumas County, Calif., hereby certify that I have examined this map in accordance with the provisions of law.

A. J. Watson 6/16/54
R.C.E. #2554

FILED FOR RECORD THIS 16th
DAY OF June, 1954, AT 11
MINUTES PAST 11 A.M.

Ida E. Hogan
COUNTY RECORDER OF PLUMAS CO.
FEE \$1.00 FILE #2646