


I, W. ROBERT JENNINGS, hereby certify that I am a Registered Civil Engineer of the State of California; that this map correctly represents a survey made by me on May 9, 1954; and that all the monuments shown hereon actually exist and occupy the positions indicated.

W. Robert Jennings
R.C.E. # 6185

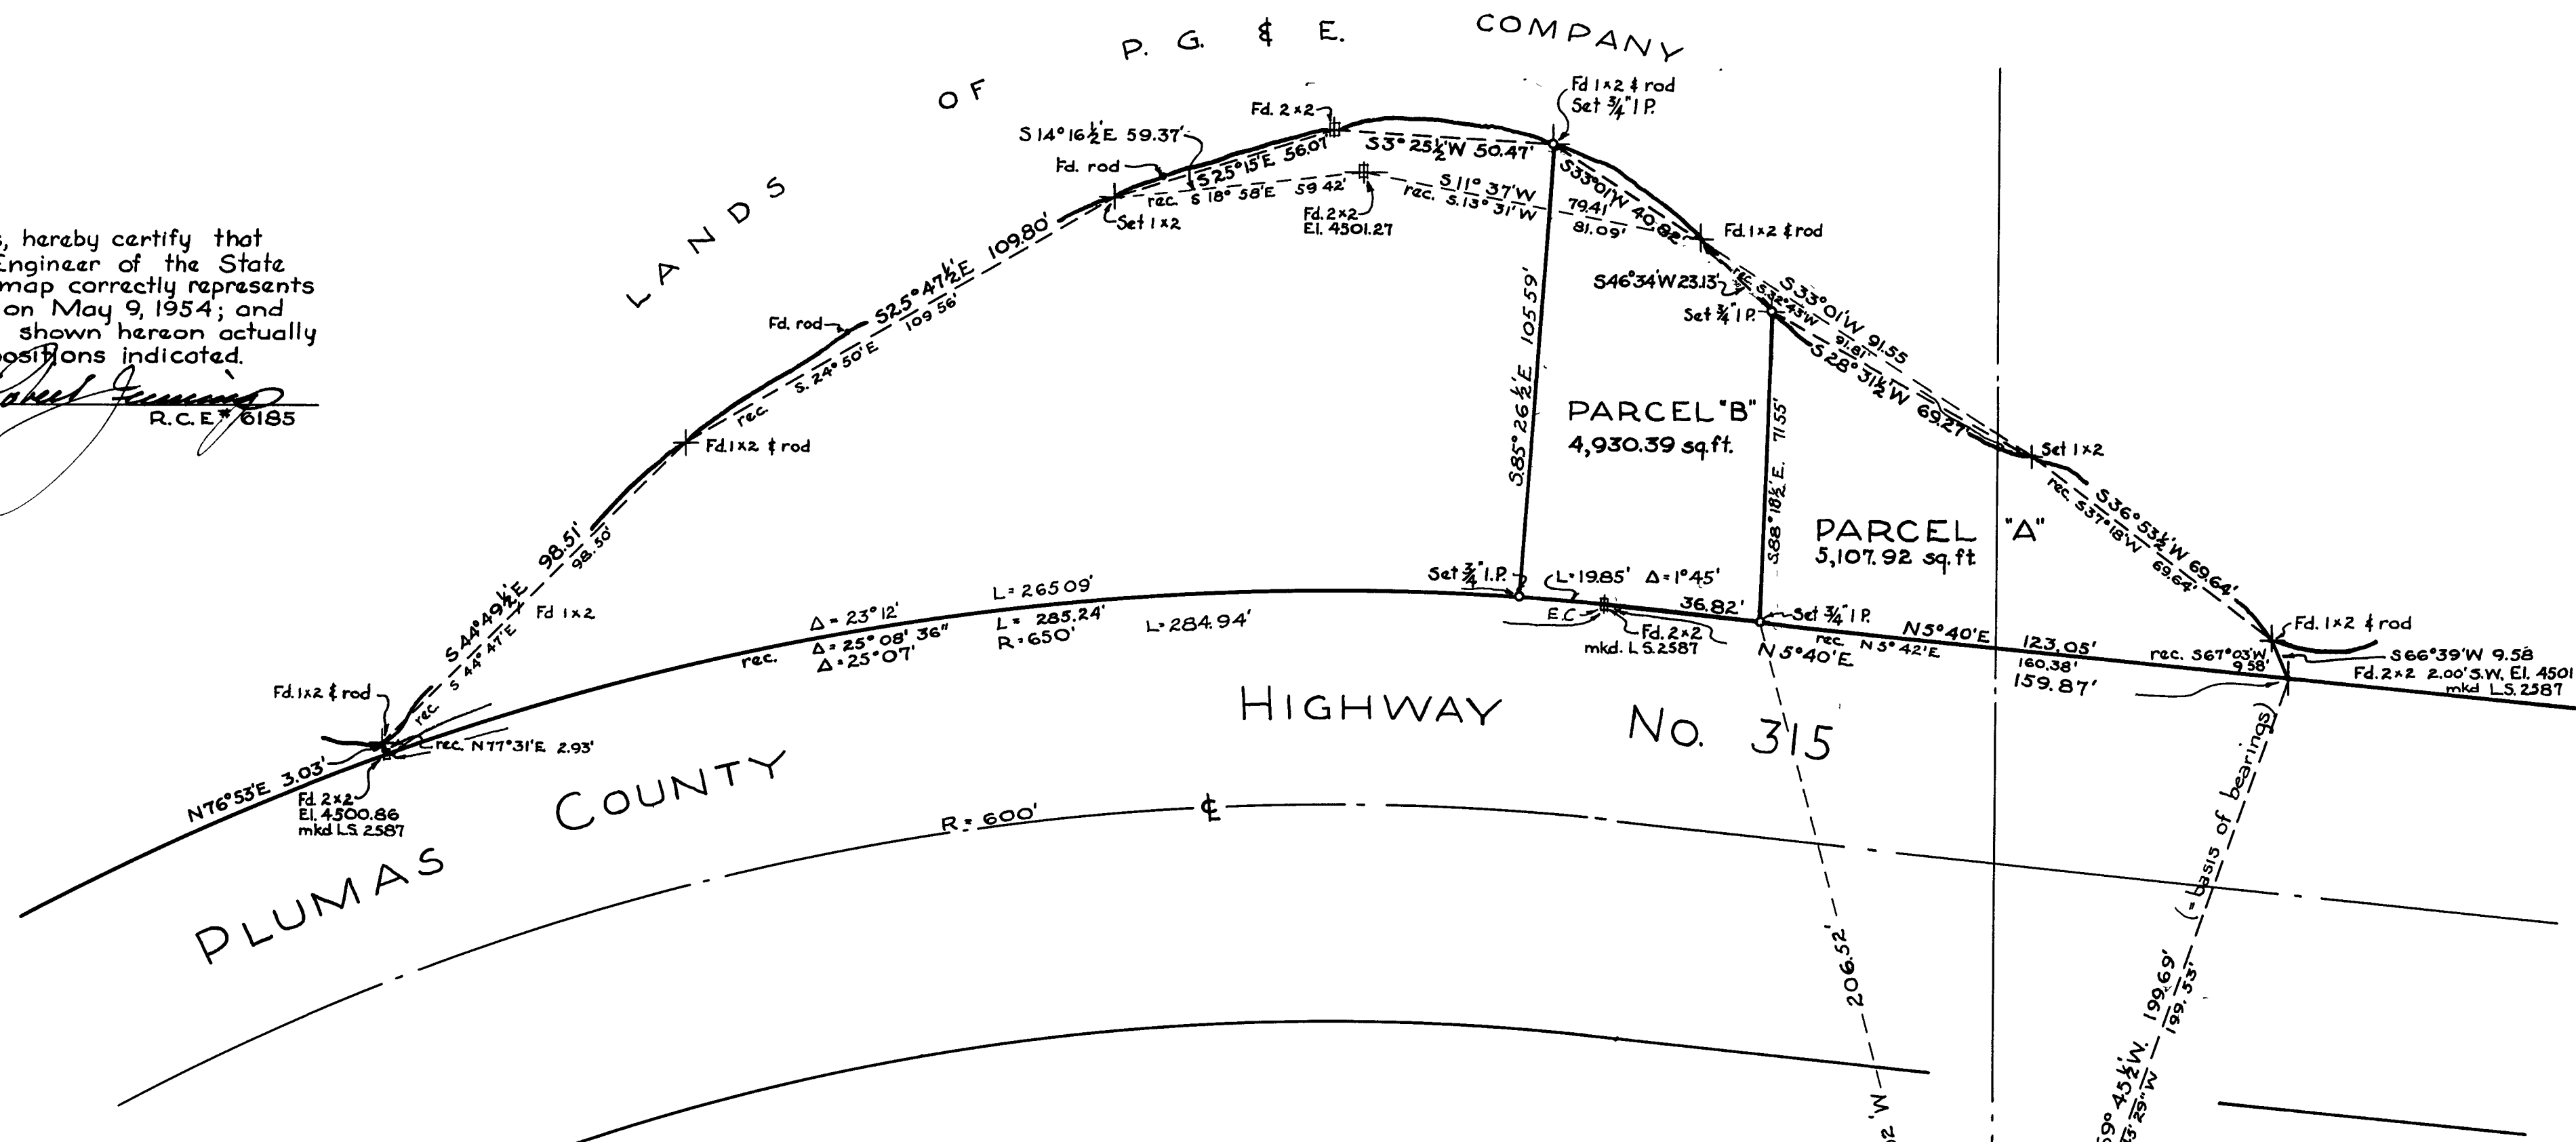

RECORD OF SURVEY
OF A PORTION OF THE LANDS OF
EDWARD A. CLIFFORD
IN SEC. 28 T.28N. R.8E. M.D.M.
Surveyed at the Request of
CARL LUNDBERG

by
W. ROBERT JENNINGS R.E. 6185
May 9, 1954

I, A.J. Watson, County Surveyor of Plumas County, Calif, hereby certify that I have examined this map in accordance with the provisions of law.

A.J. Watson 8/16/54
R.C.E. # 2554

Found G.L.O. brass cap Mon.
mkd. "1/4" cor.
(Not on 4500 elev.)

FILED FOR RECORD THIS 16th
DAY OF June, 1954, AT 12
MINUTES PAST 11 P.M.

W.E. Hogan
COUNTY RECORDER OF PLUMAS CO.

FEE \$1.00 FILE #
2647

Except along the highway or where noted, all points set or found are at 4500' elevation
(checked from P.G. & E. B.M. K-446 via lake surface) Points set marked R.E. 6185