



RECORD OF SURVEY

OF
A PORTION OF LOT 8 BLOCK 6
TOWN OF GREENVILLE, PLUMAS
COUNTY, CALIFORNIA

SURVEYED AT THE REQUEST OF M. D. AYOOB

SURVEYED BY Marcus J. McBeen Sr.
MARCUS J. McBEEN SR. L.S. #2702

JUNE, 22, 1954 SCALE 1"=40'

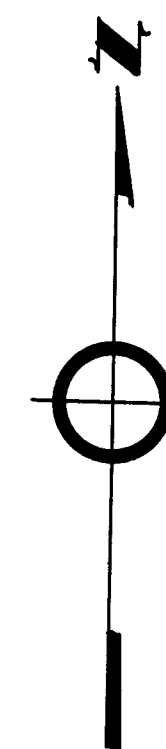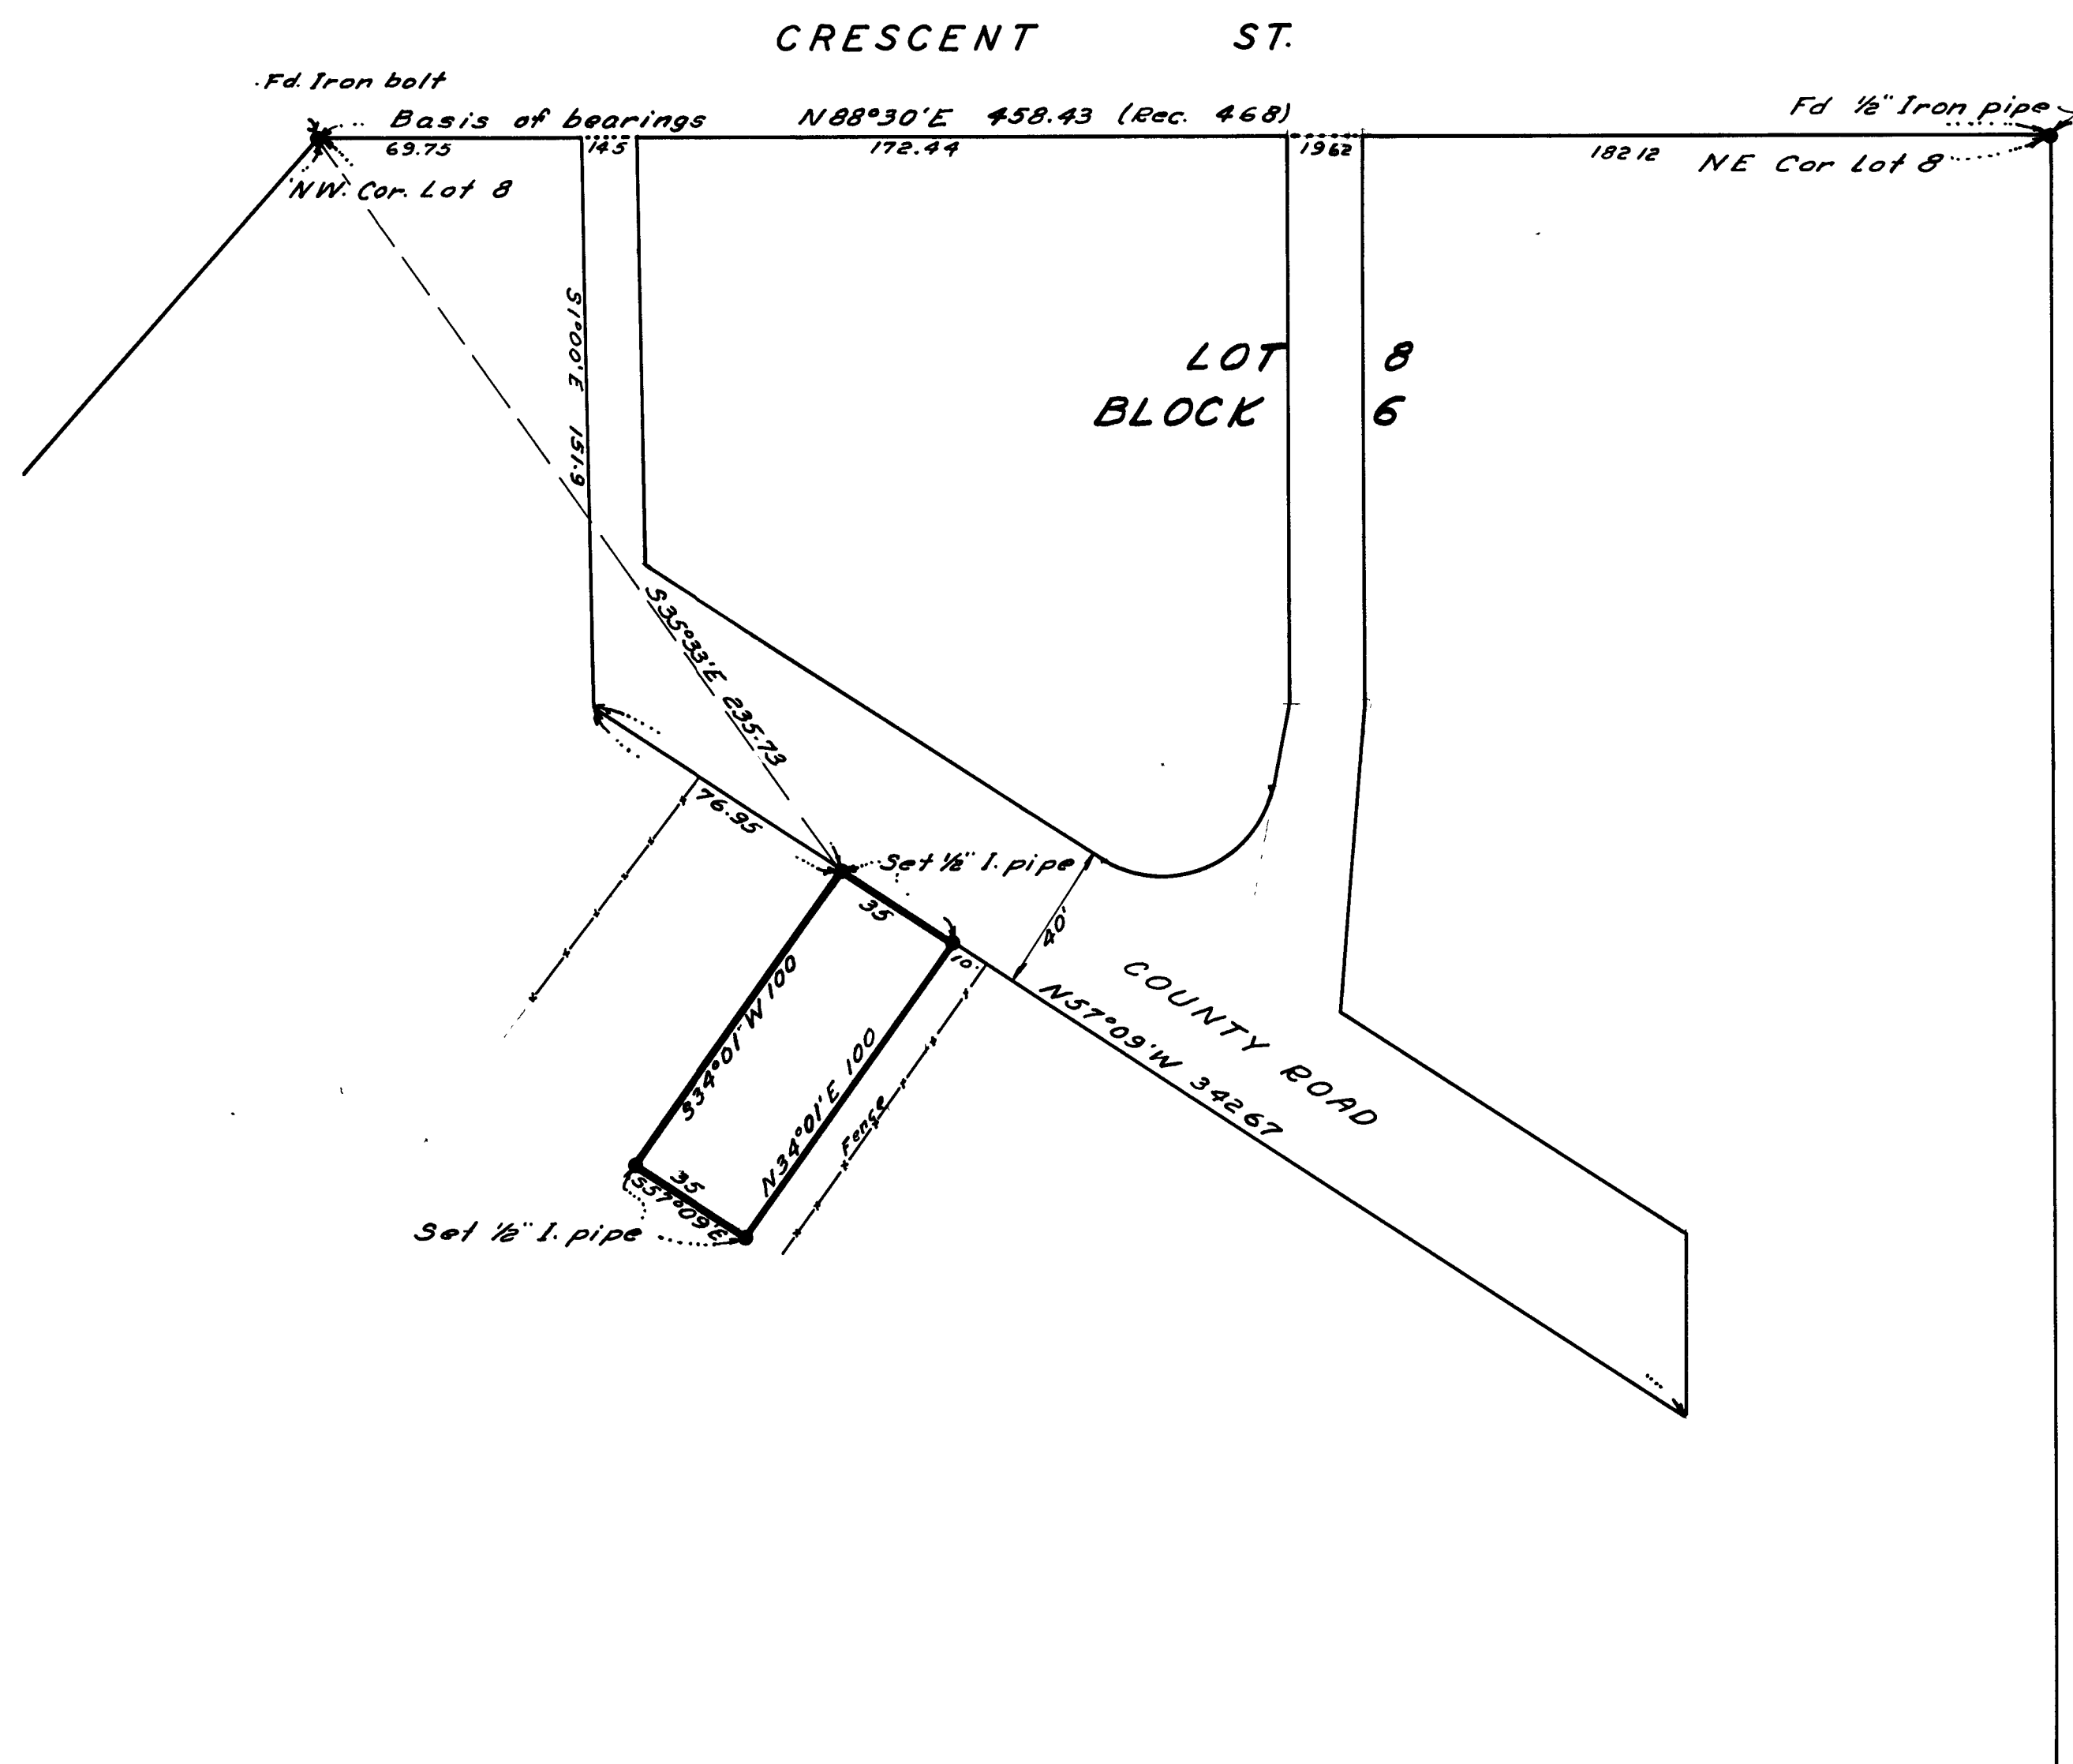

APPROVED *Ad. Watson* 6/25/54
A.D. WATSON PLUMAS COUNTY
SURVEYOR

FILE NO. 2924
FILED AT THE REQUEST OF MARCUS J. McBEEN SR.
THIS 25 DAY OF June, 1954 AT 2 MIN.
PAST 10 O'CLOCK A. M.

BY: *Sila E. Virginia* Deputy
PLUMAS COUNTY RECORDER