


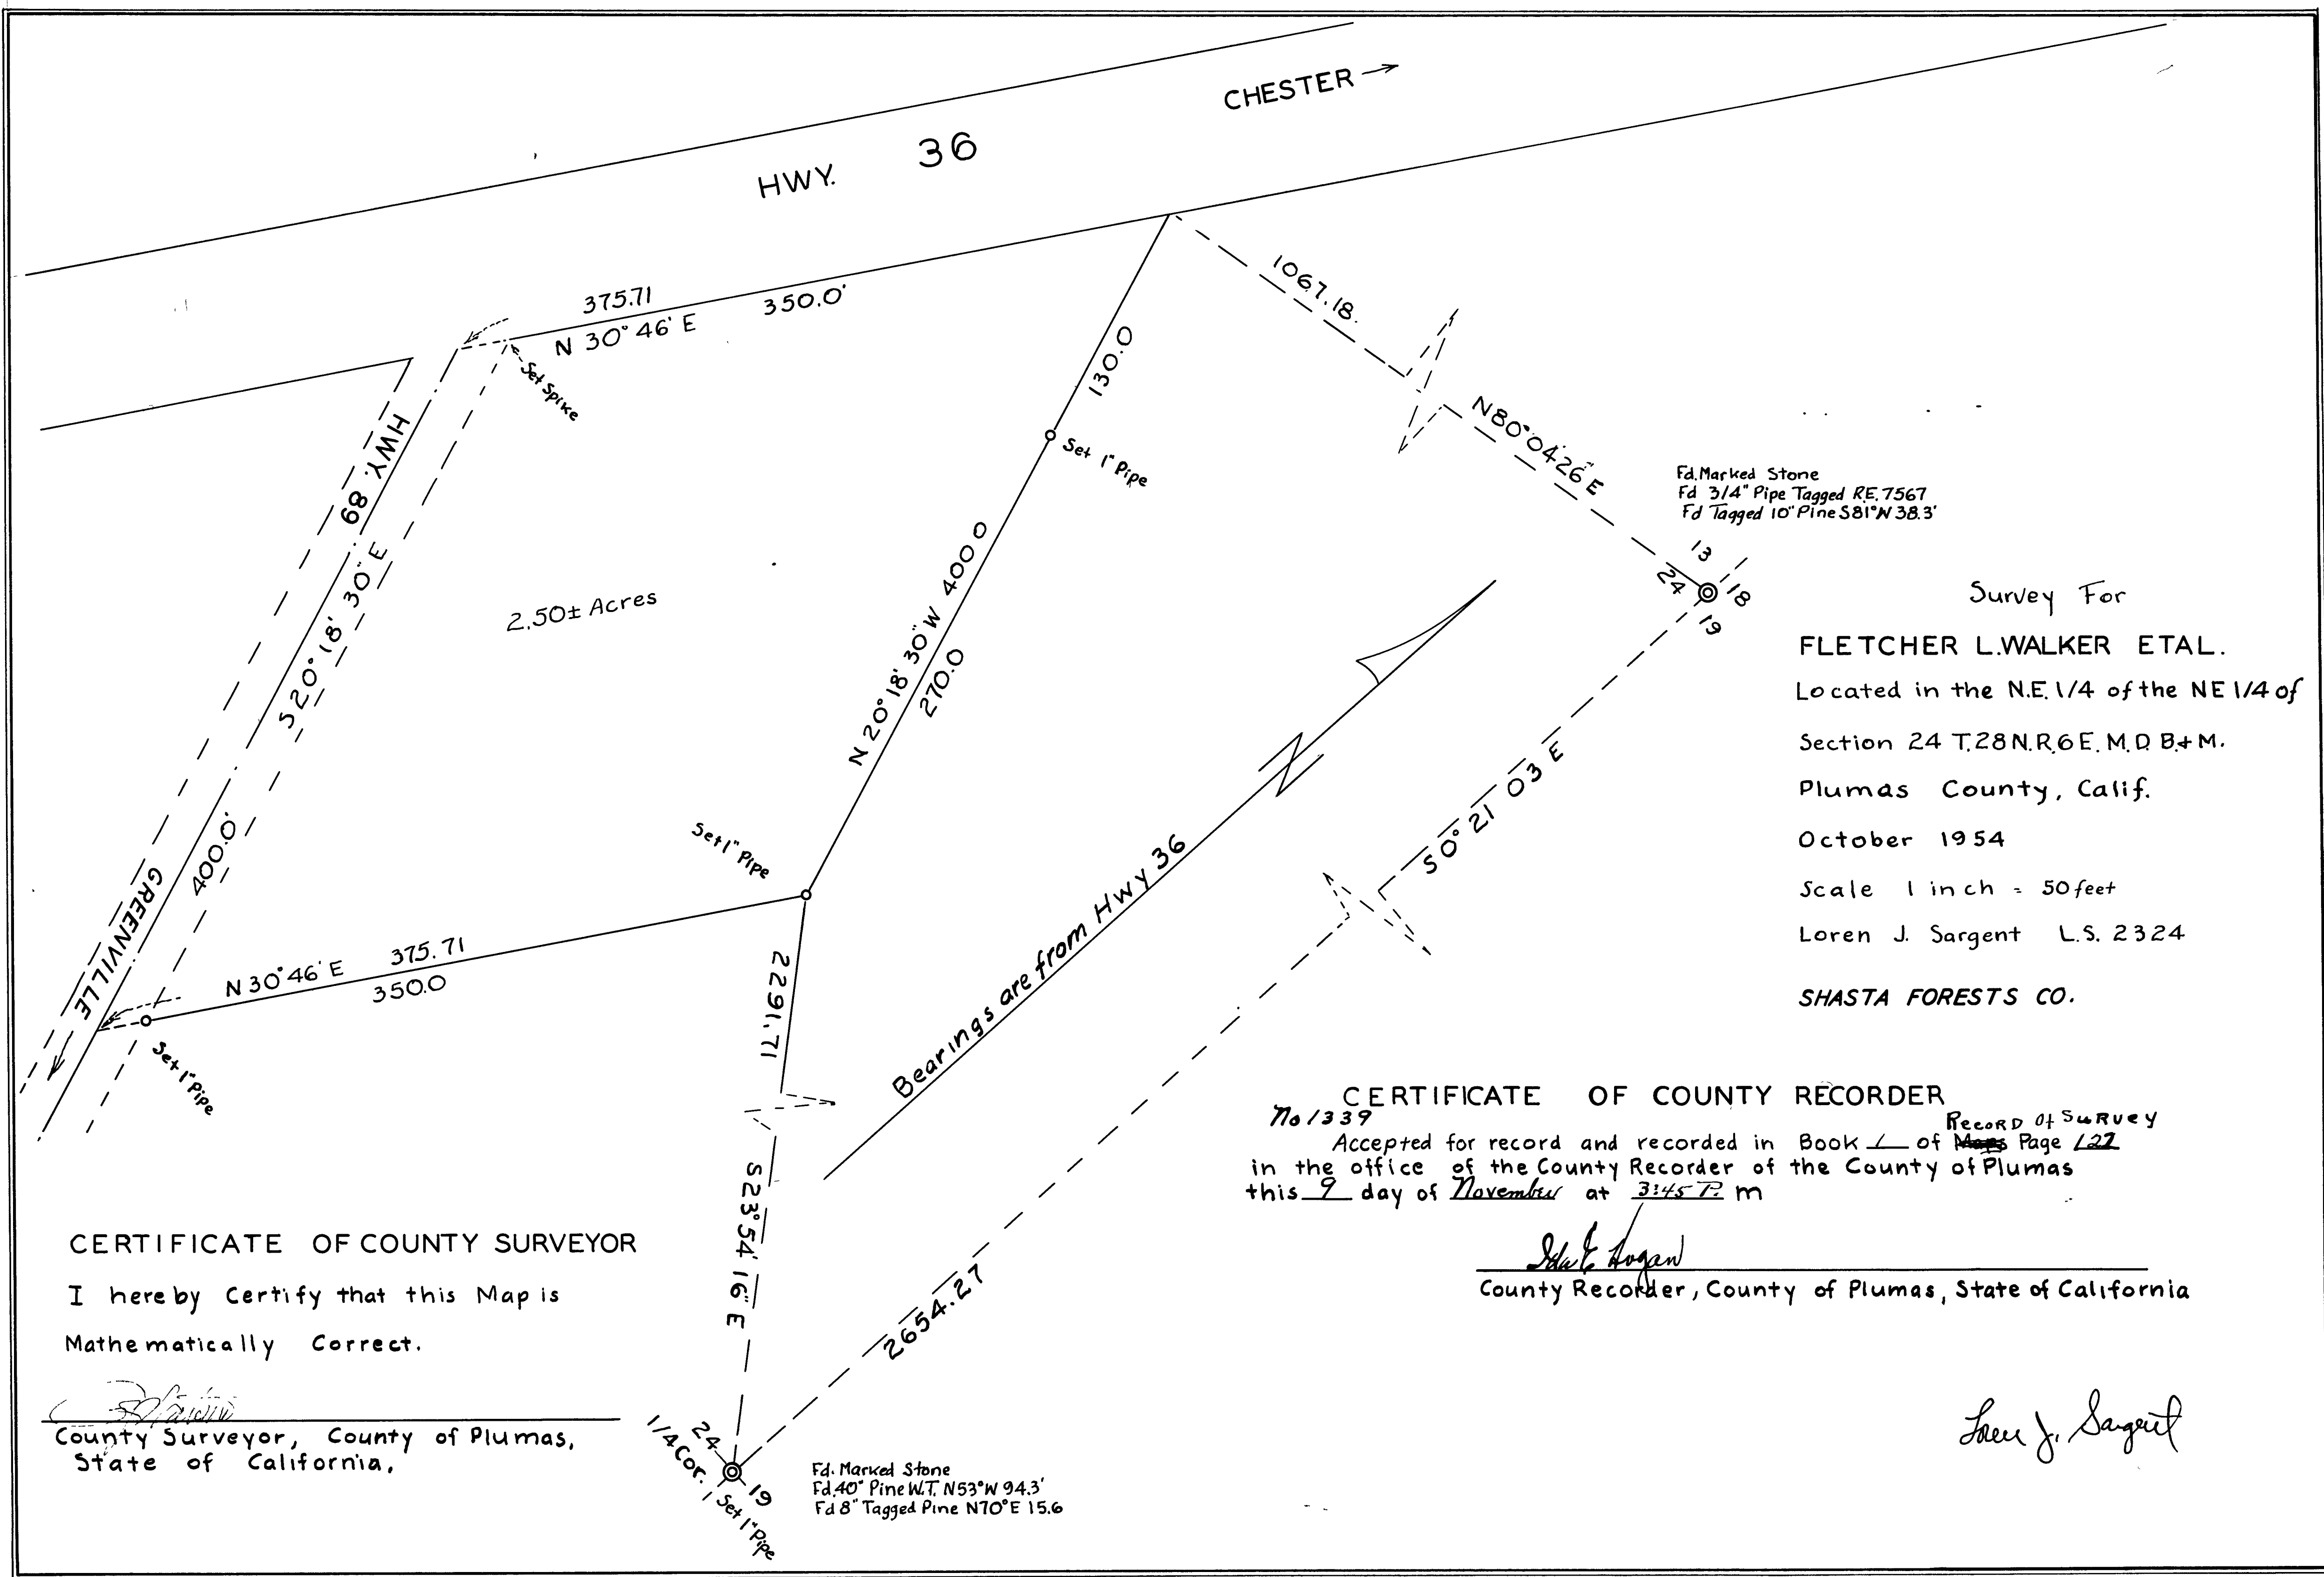

Survey For
FLETCHER L.WALKER ETAL.
Located in the N.E. 1/4 of the NE 1/4 of
Section 24 T.28 N. R.6 E. M. D. B. & M.
Plumas County, Calif.
October 1954
Scale 1 inch = 50 feet
Loren J. Sargent L.S. 2324
SHASTA FORESTS CO.

CERTIFICATE OF COUNTY SURVEYOR
I hereby Certify that this Map is
Mathematically Correct.

[Signature]
County Surveyor, County of Plumas,
State of California,

CERTIFICATE OF COUNTY RECORDER
No. 1339
Accepted for record and recorded in Book 7 of Maps Page 122
in the office of the County Recorder of the County of Plumas
this 9 day of November at 3:45 P m
[Signature]
County Recorder, County of Plumas, State of California

Loren J. Sargent