


RECORD OF SURVEY **OF A PORTION OF LOTS 28 & 29** **TOWNSITE OF CHESTER** **PLUMAS COUNTY, CALIF.**

Surveyed by **W. ROBERT JENNINGS, R.C.E. 6185**
 Susanville, Calif.

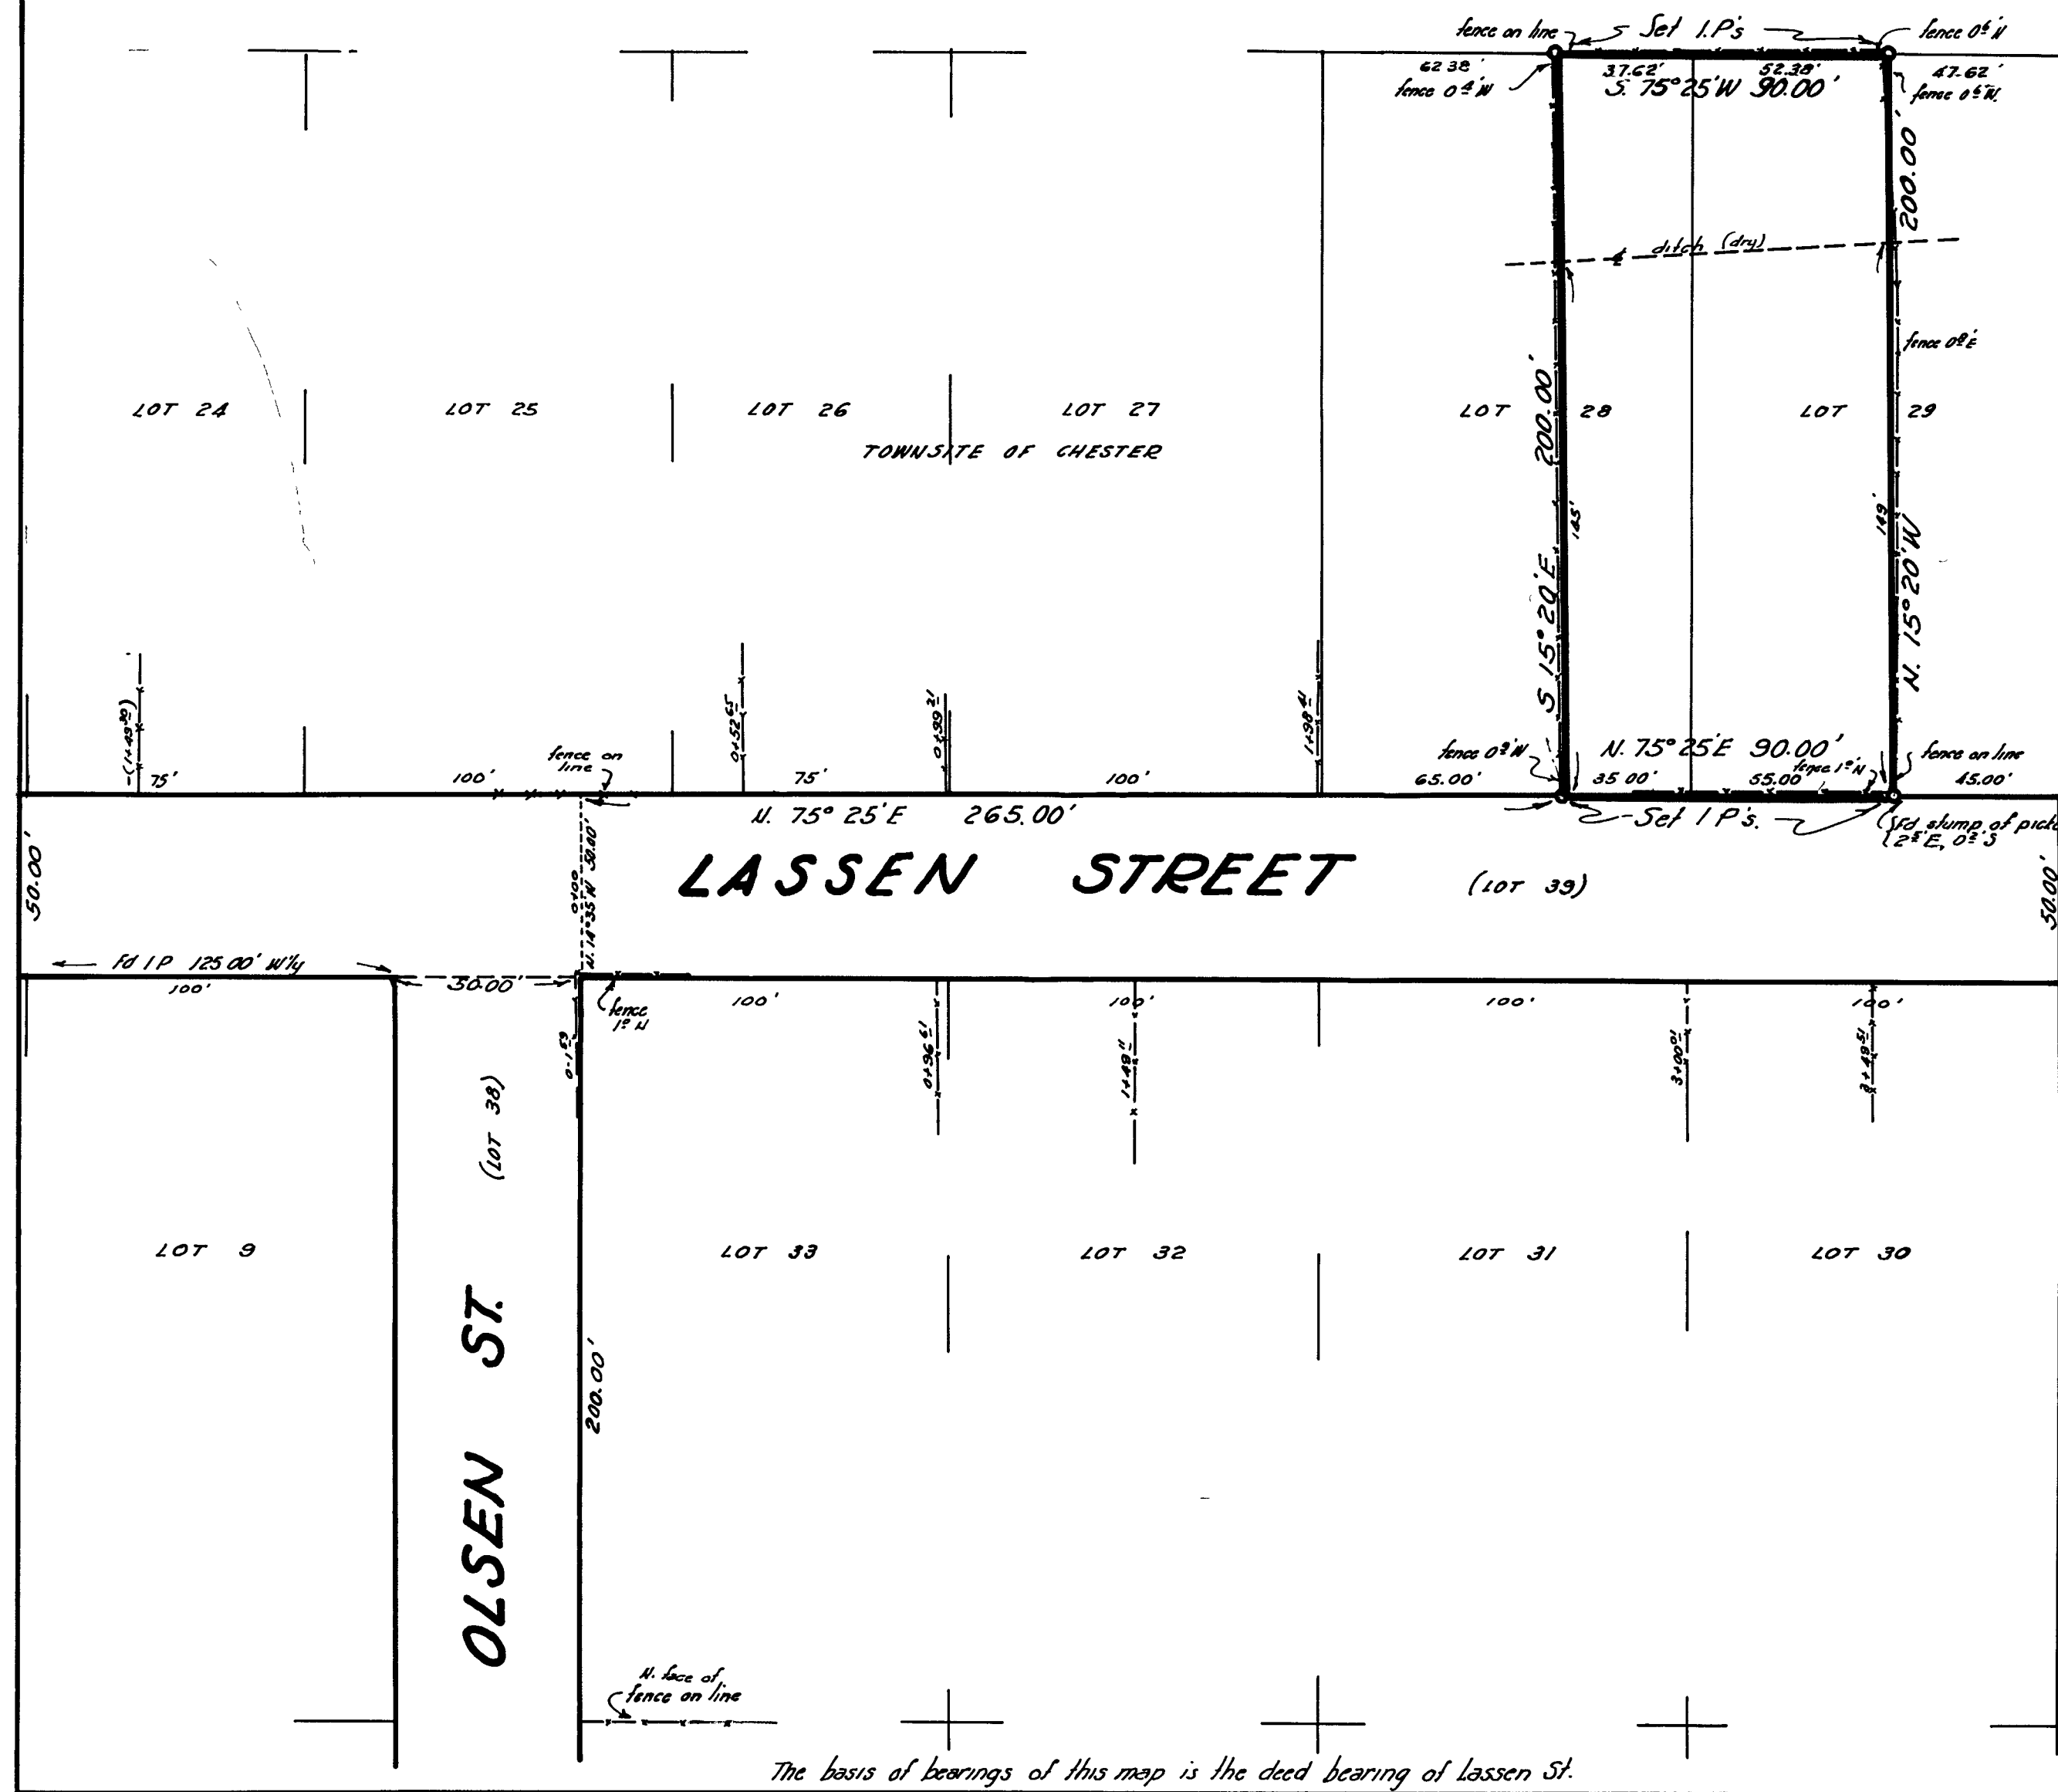

I, **W. ROBERT JENNINGS**, hereby certify that I am a Registered Civil Engineer of the State of California; that this map correctly represents a survey made by me on November 19th, 1955, and that all the monuments shown hereon actually exist and occupy the positions indicated.

W. Robert Jennings
 W. Robert Jennings
 Reg. C.E. No. 6185

All points set marked with copper tag stamped R.E. 6185.

I, **A. J. WATSON**, County Surveyor of Plumas County, hereby certify that I have examined this map in accordance with the provisions of law.

A. J. Watson 12/19/55
 A. J. Watson, R.C.E. No. 2554
 County Surveyor of Plumas County

Scale: 1" = 40'

2963

FILED FOR RECORD AT THE REQUEST OF
A. J. Watson, Co. Surveyor
 THIS 11 DAY OF DECEMBER, 1955
 AT 5 MINUTES PAST 1 P.M.

Ida E. Hogan
 IDA E. HOGAN, Deputy
 COUNTY RECORDER OF PLUMAS COUNTY

FEE \$5.00

FILE NO. _____