


SURVEY FOR

THOMAS C. AND AUBREY C. MAGUIRE

IN THE S.E. 1/4 OF S.W. 1/4 OF SECTION 17 & THE N.E. 1/4 OF
N.W. 1/4 OF SECTION 20 T.28 N. R.8E. MD.B&M.
PLUMAS COUNTY, CALIFORNIA.

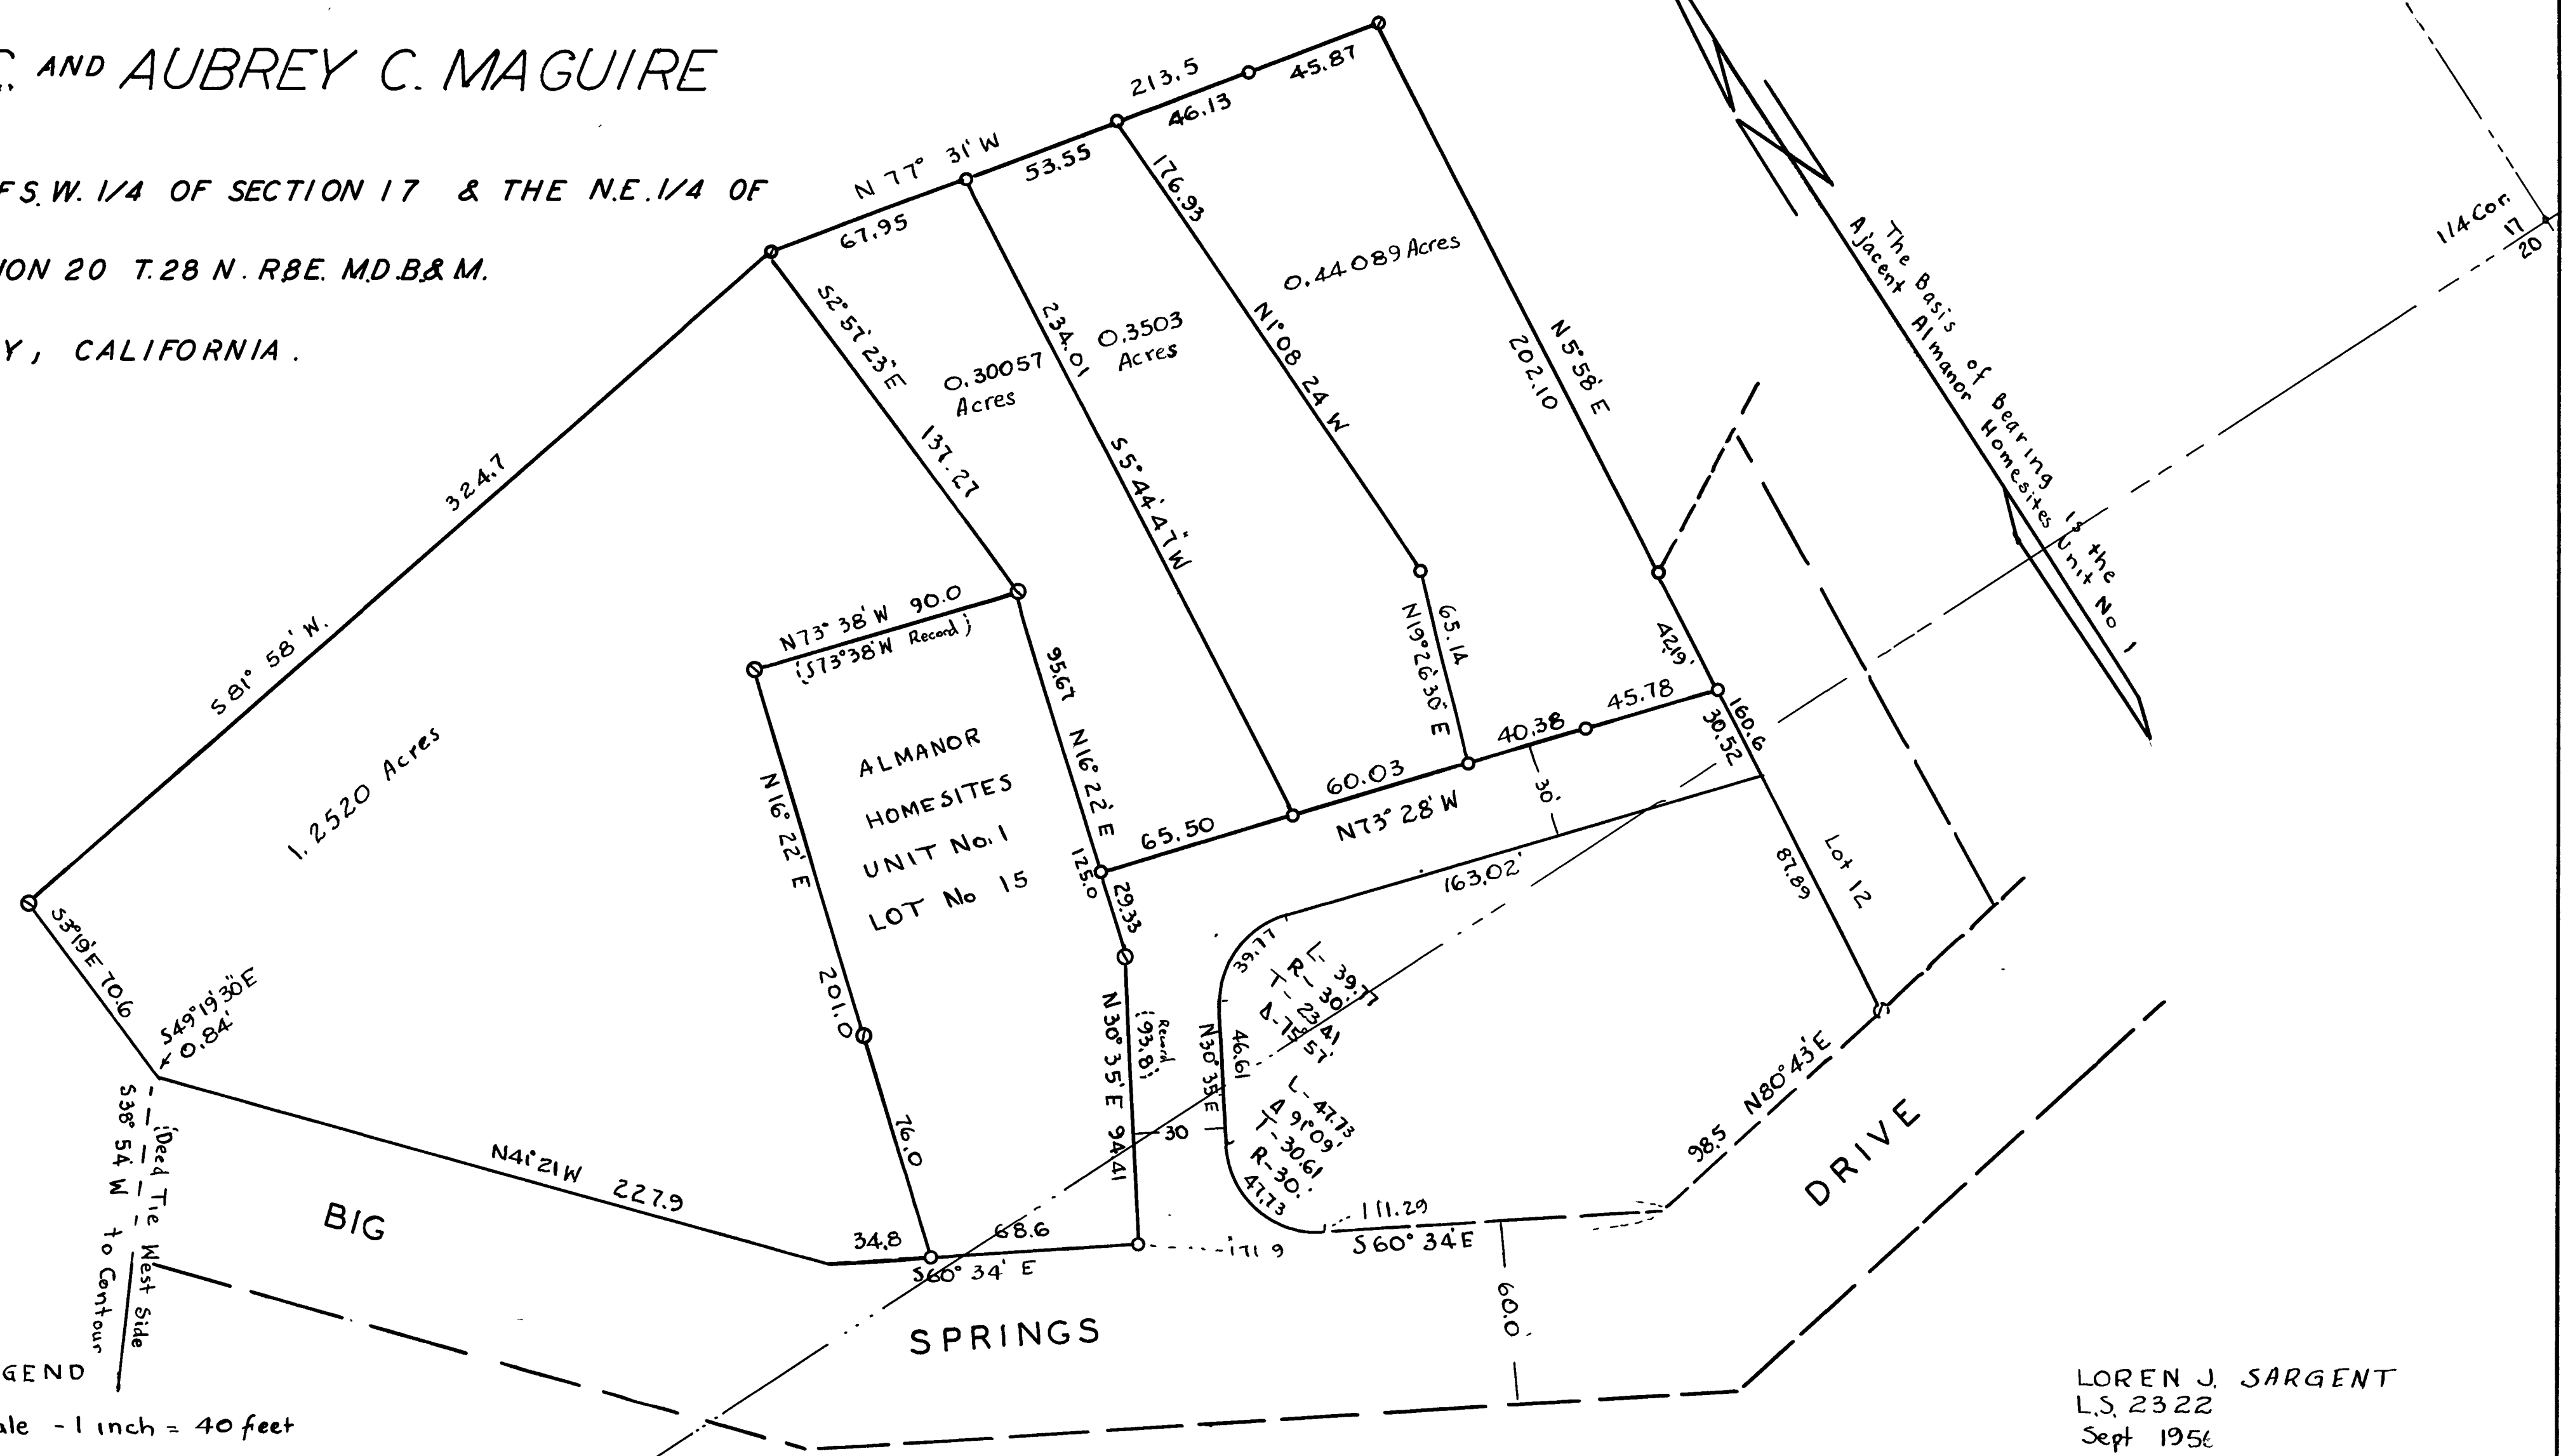

CERTIFICATE OF COUNTY SURVEYOR
I Hereby Certify that this Map is Mathematically
Correct
County Surveyor, County of Plumas, State of California.

LEGEND
Scale - 1 inch = 40 feet
O Shows 3/4" Pipe Set & Tagged L.S. 2322
From Deed Vol. 17 Pge. 163 O.R.
O Corner Found

991 CERTIFICATE OF COUNTY RECORDER
Accepted for Recording and Recorded in Book _____ of Maps
Page 133 In the Office of the County Recorder County of Plumas
This 15 Day of October 1956 at 9:30 A. M.
Allen E. Hogan by Etz Roman Deputy
County Recorder County of Plumas, State of California

Loren J. Sargent