

RECORD OF SURVEY

PORTION OF THE S 1/2 OF SEC. 23, T.26N. R.10E. M.D.M.

SURVEYED AT THE REQUEST OF E.M. OPENSHAW


SURVEYED BY: Marcus J. McBeen sr.
MARCUS J. McBEEN SR. L.S. #2702

JUNE 1956 Scale 1" = 200'

Basis of bearings: Compass - Var. 18 1/2° E

APPROVED A.J. Watson 8/9/56
A.J. WATSON, PLUMAS CO. SURVEYOR

LEGEND:
• 1/4" Iron pipe

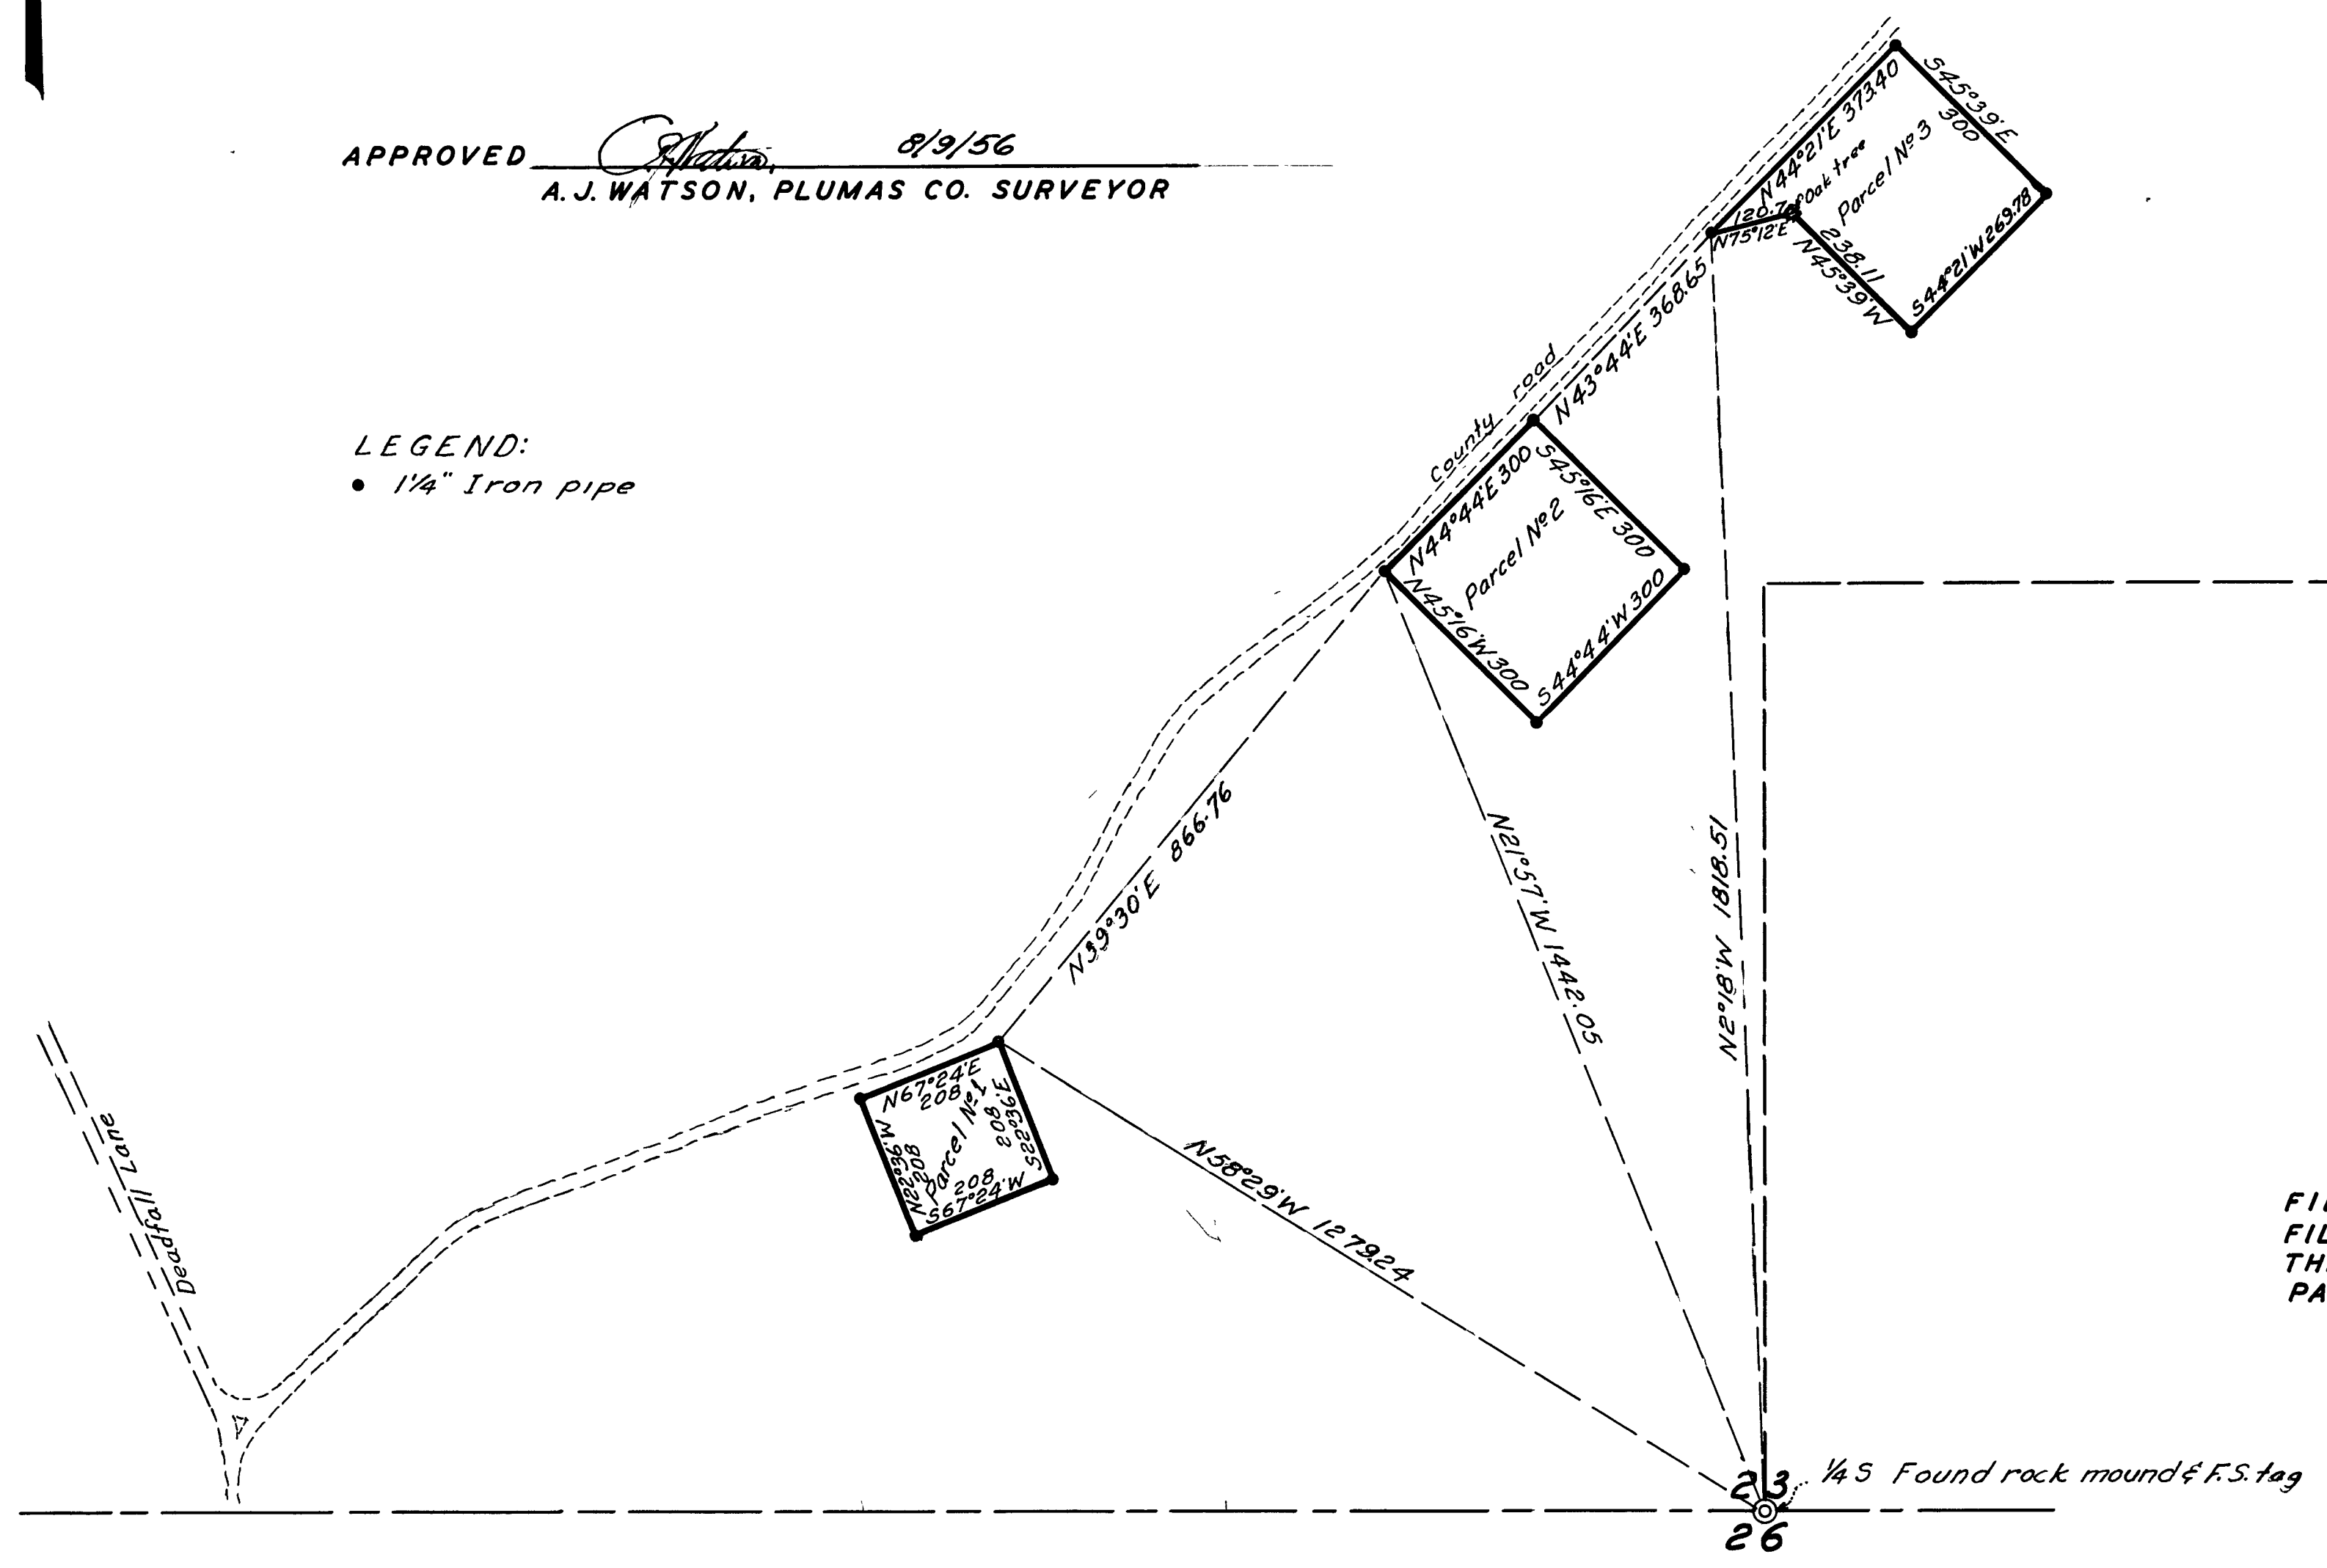

FILE # 1061
FILED AT THE REQUEST OF MARCUS J. McBEEN SR.
THIS 8 DAY OF SEP. 1956 AT 50 MIN.
PAST 8 O'CLOCK A. M.

BY: Ida E. Horgan by E. J. Rouse, Deputy
PLUMAS COUNTY RECORDER