


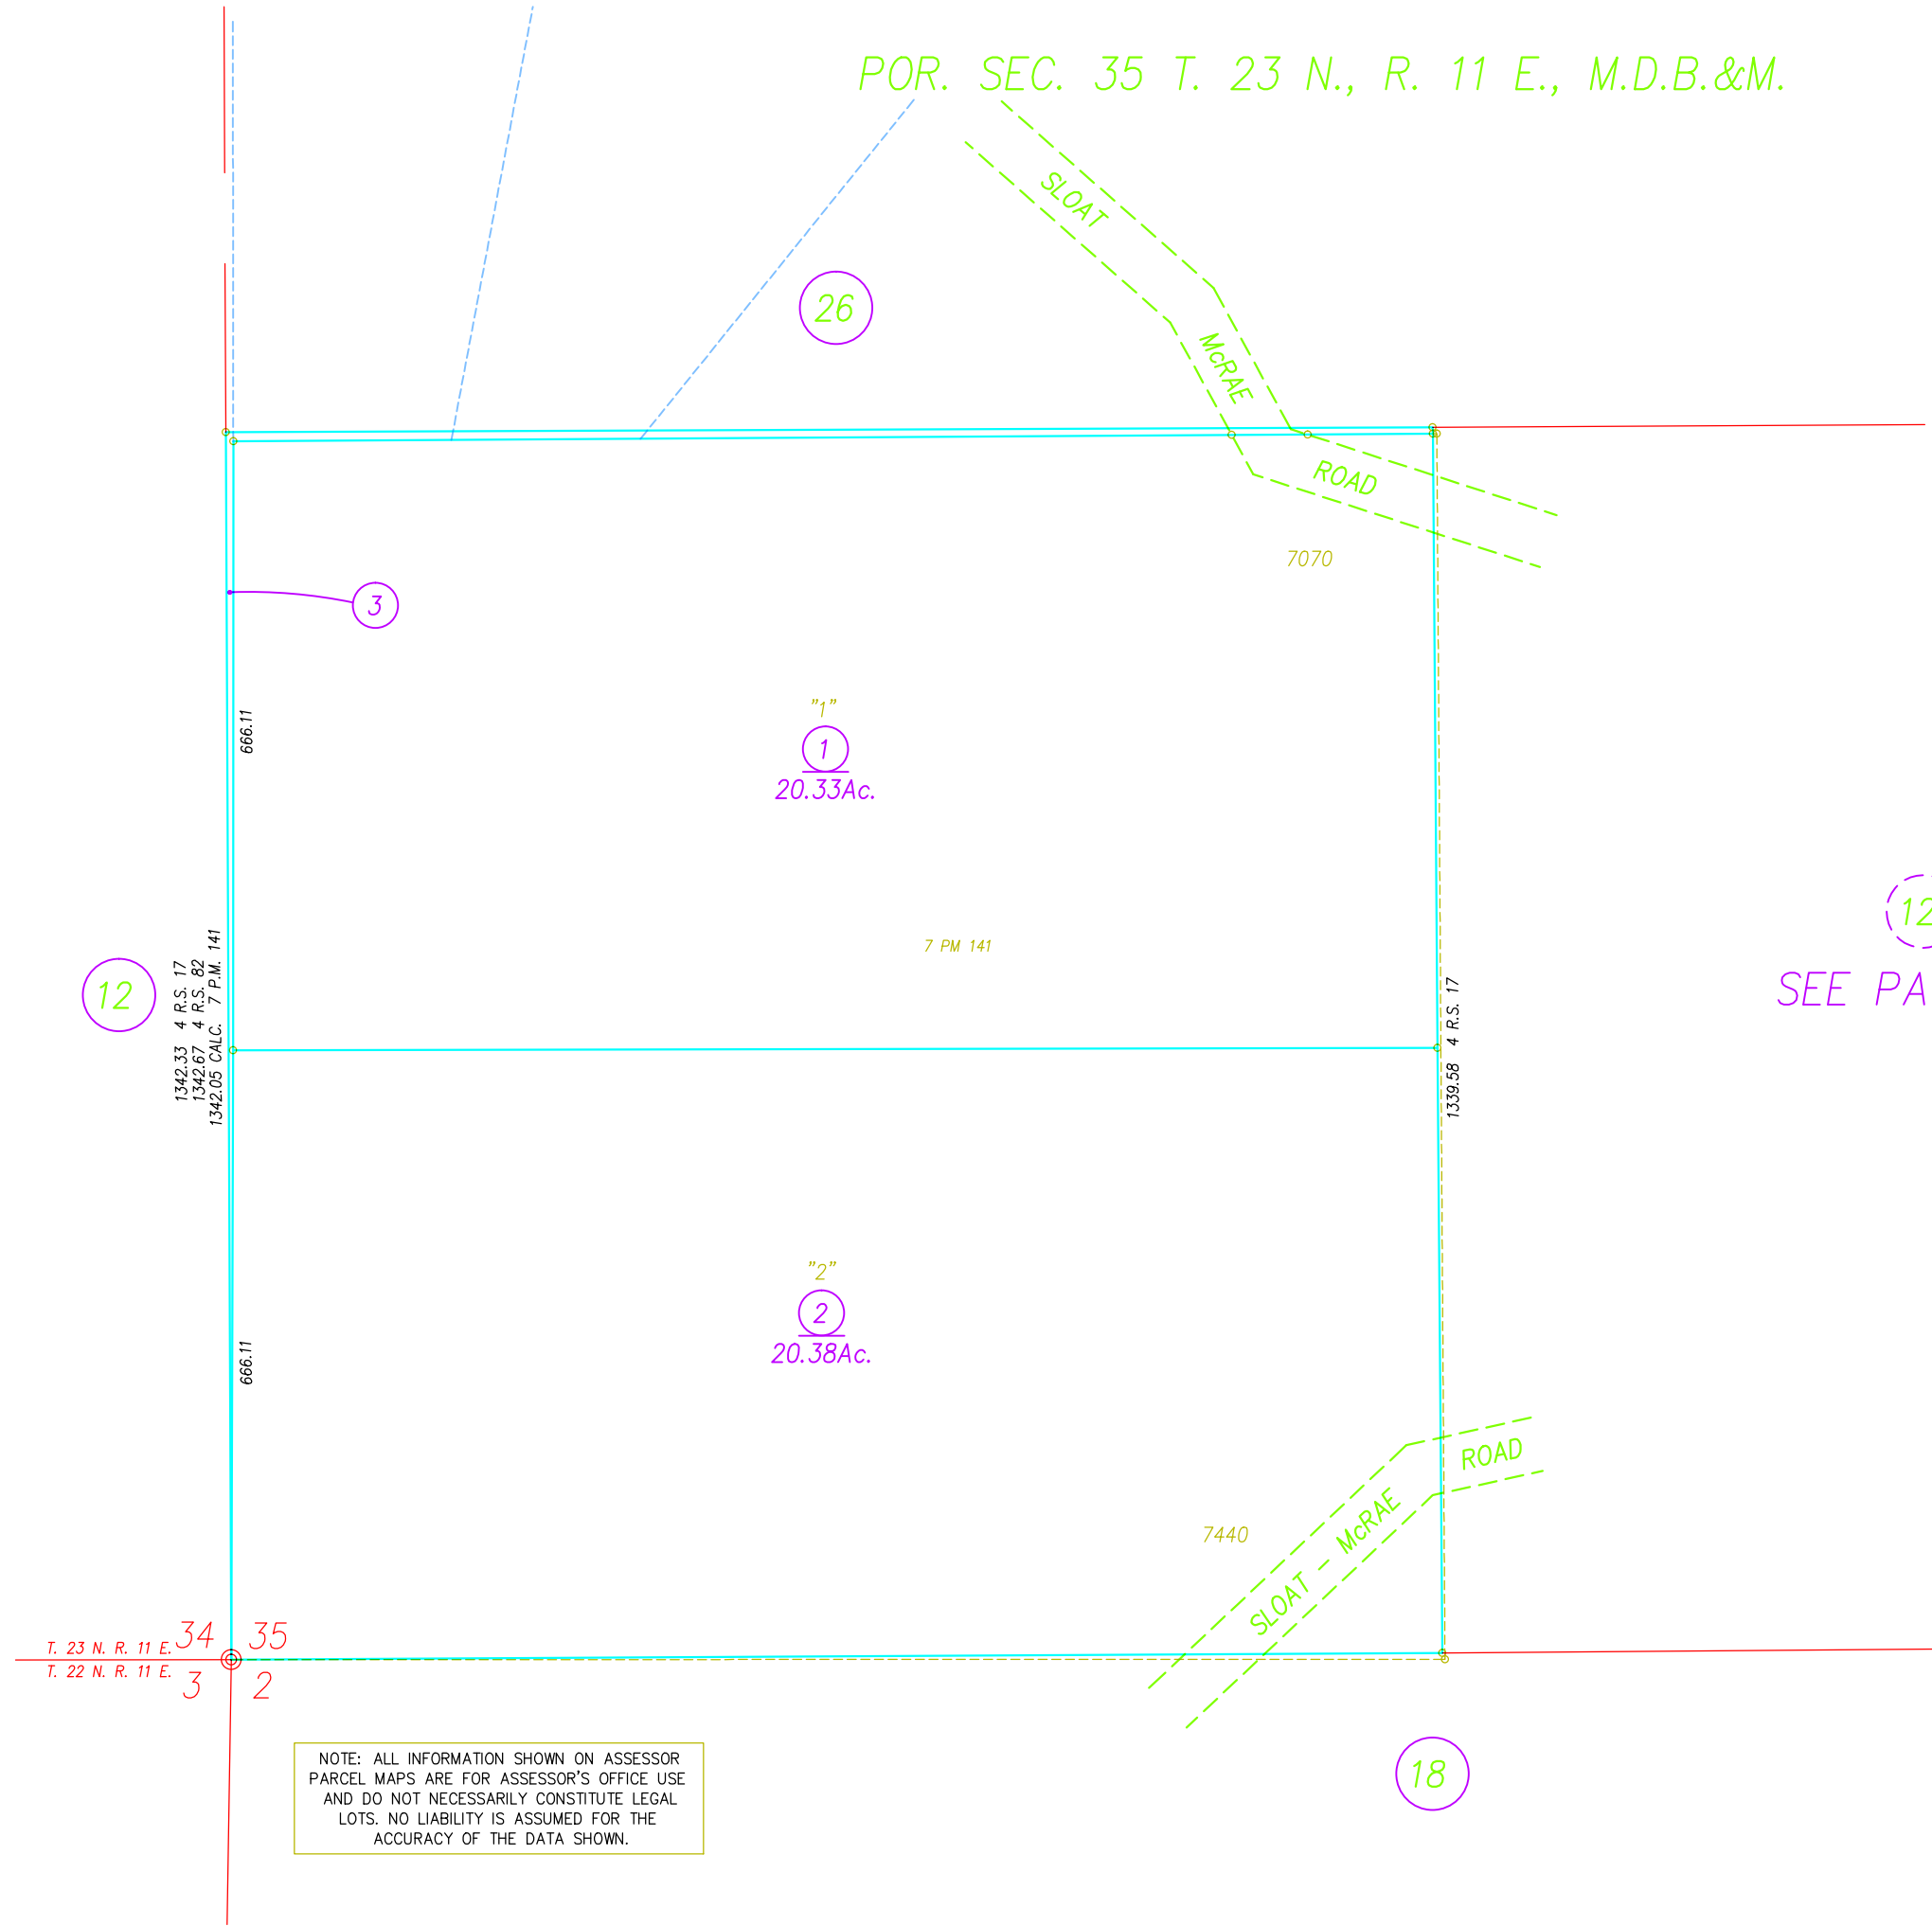

Tax Rate Area
53-007

6-27

12

1" = 200'

12

SEE PAGE 12

24

ASSESSOR MAP LEGEND

COLOR	LAYER
	SECTIONS AND BLOCKS
	UTILITIES
	AIRPORT
	STRUCTURE, "HOUSE".
	RAILROADS, GLO TRAVERSE
	ASSESSOR'S PARCEL NUMBER, TOWNSHIP, CITY LIMITS, COUNTY LINES.
	FLOOD SURVEY
	SUBDIVISIONAL TRACT LINES
	WATER
	ASSESSOR'S PARCEL PROPERTY LINES
	ADJACENT PARCEL, PAGE OR BOOK REFERENCE
	HIWAYS, STREETS, ROADS AND TEXT
	GOLF COURSE
	MINERAL SURVEYS, PATENTS, RIGHTS
	LOT & PARCEL DESIGNATORS, TICK MARKS AND TEXT
	ALTERED PARCEL LINES AND BRIDGES
	MOUNTAIN LOCATION
	FENCE LINE
	TAX RATE AREA
	DIMENSIONAL TEXT

DRAWN BY GREGORY WITHROW

1/4 COR.

Assessor's Parcel Numbers Shown in Circles.
Assessor's Block Numbers Shown in Ellipses.

Book 6, Page 27
Plumas County Assessor's Map

2002

© 2001 CHARLES W. LEONHARDT

DRAWN BY GREGORY WITHROW