
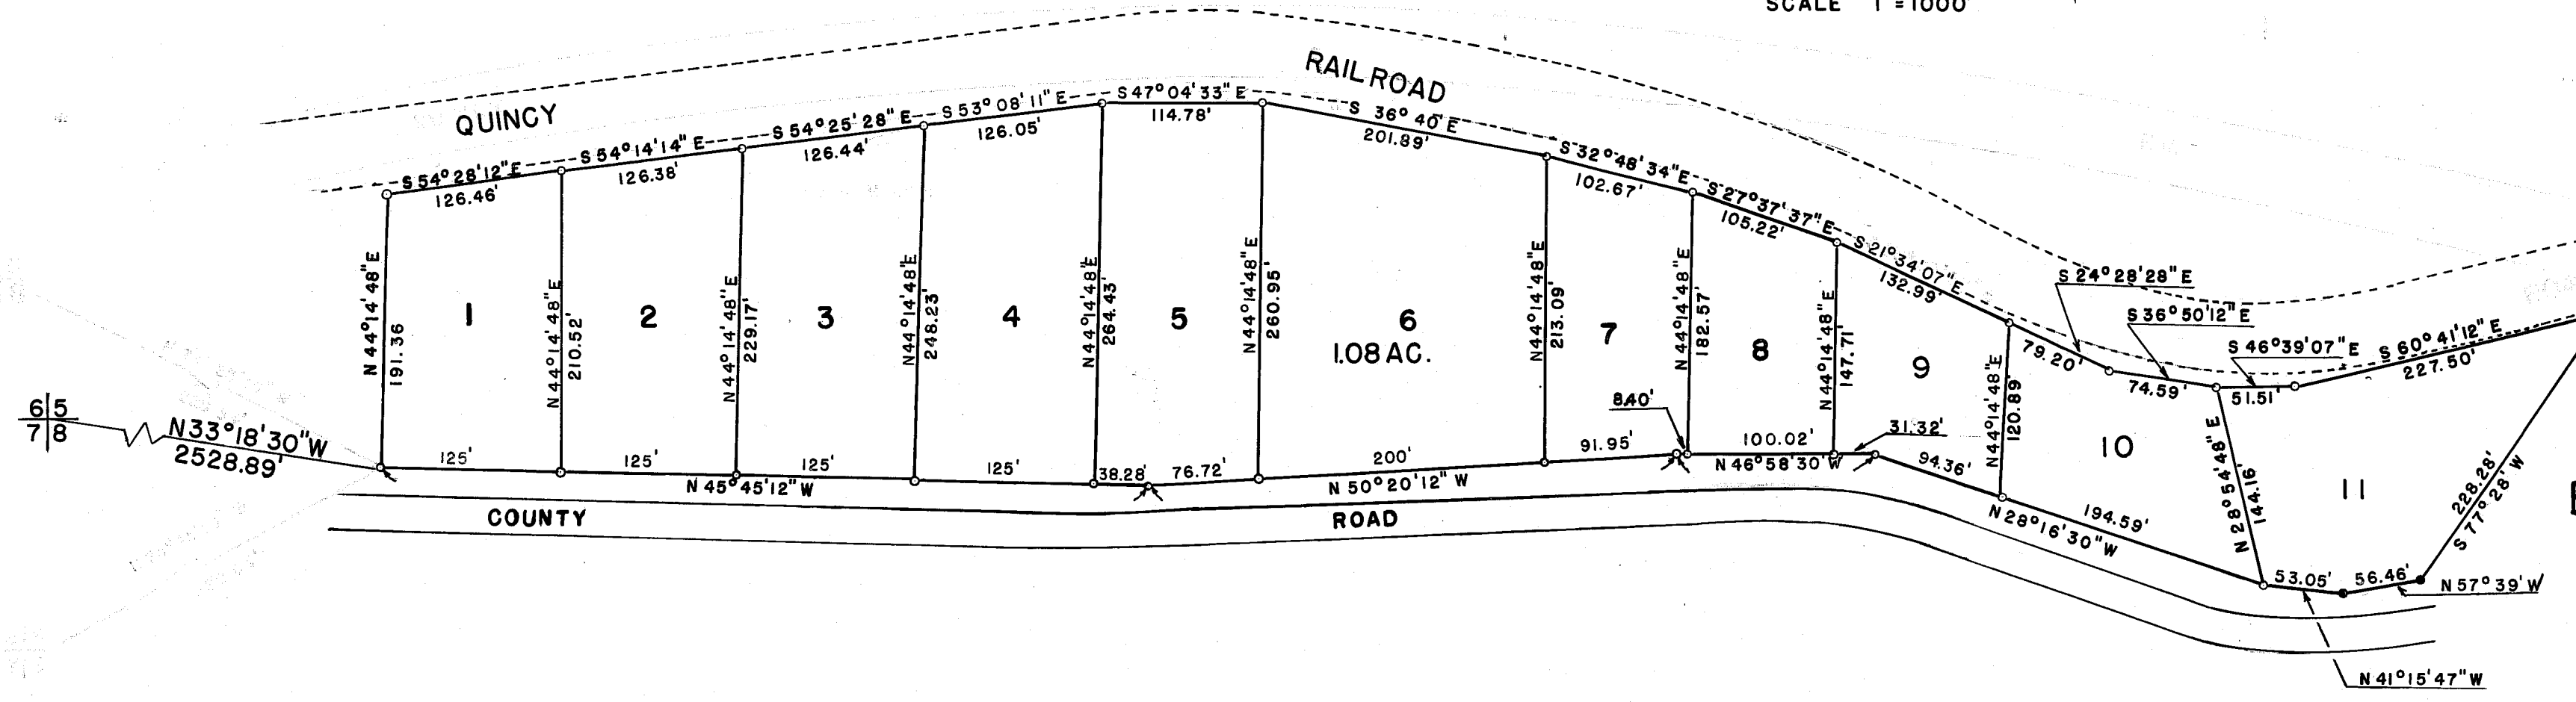
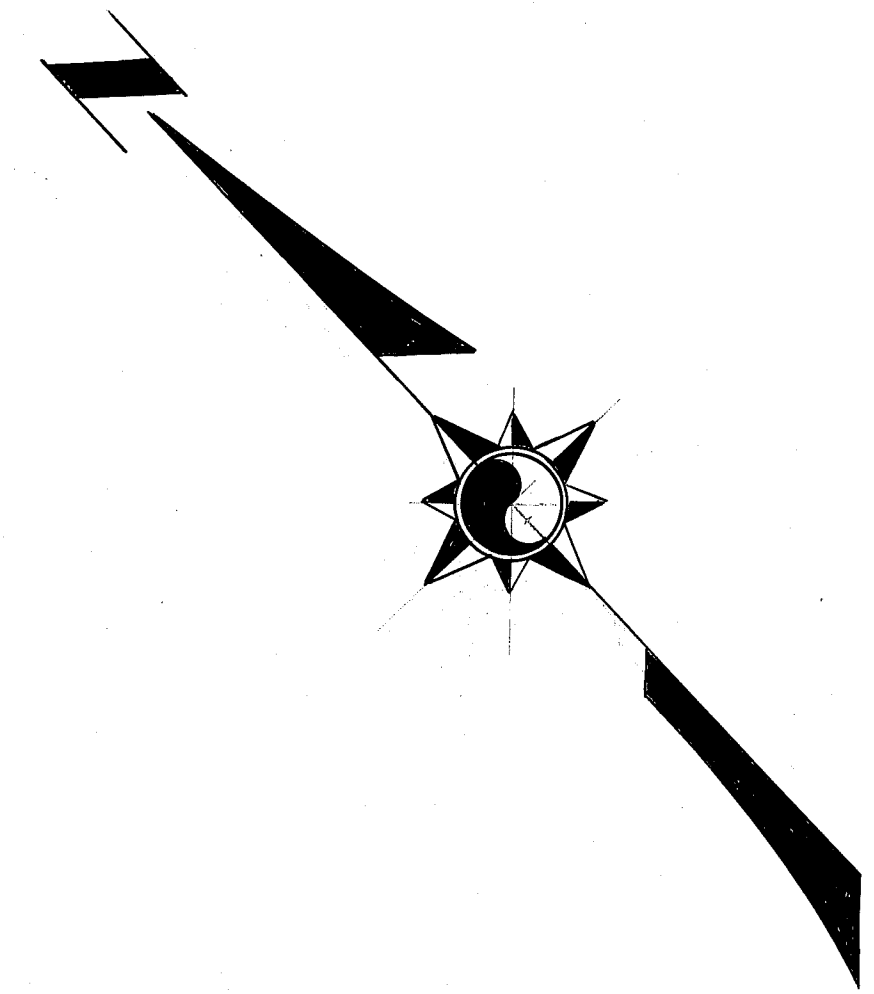


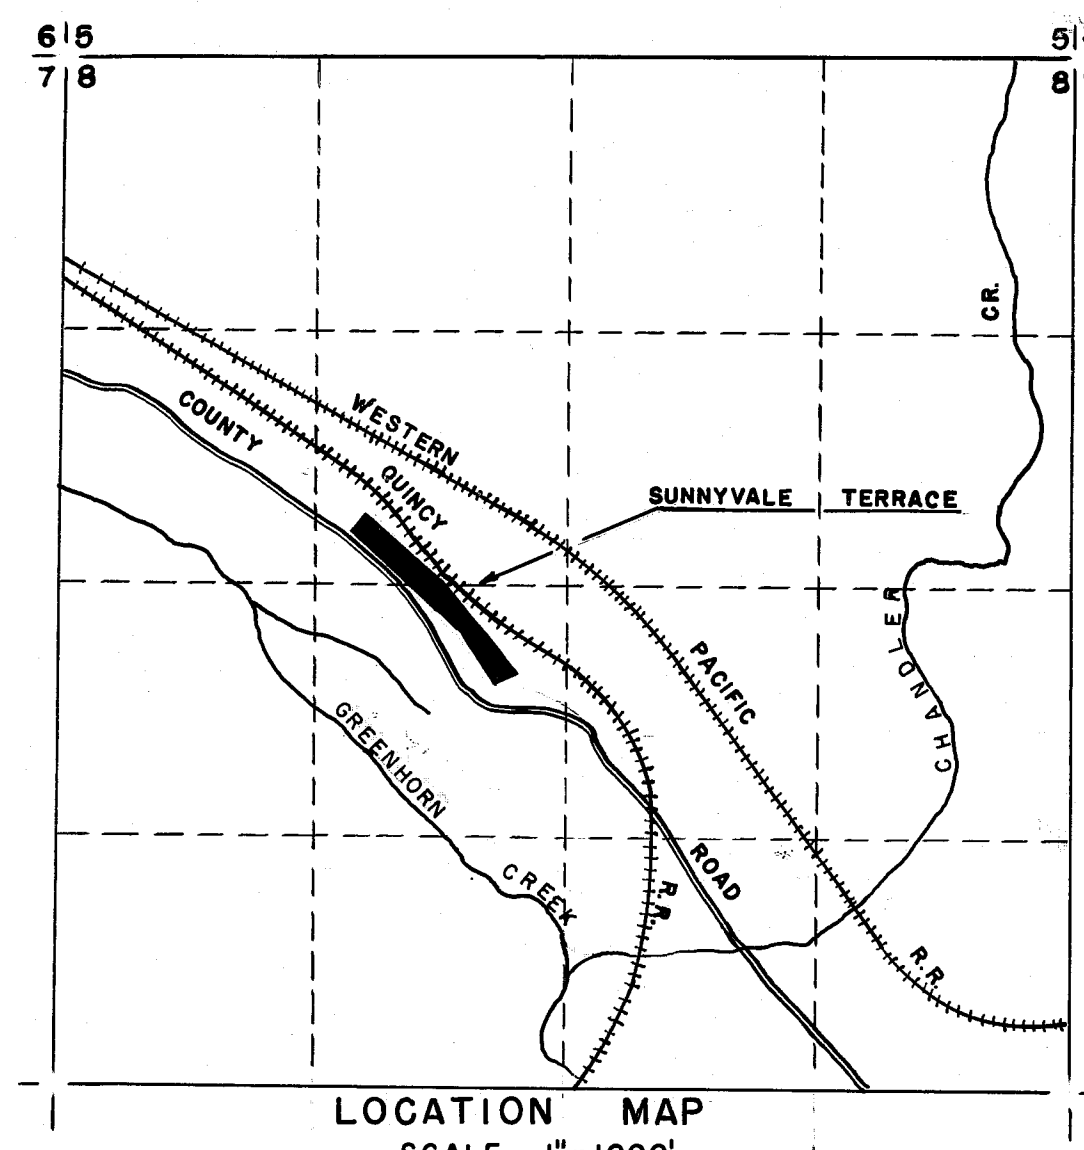

**SUNNYVALE TERRACE
SUBDIVISION**

BEING A PORTION OF SECTION 8
T24N, R10E, M.D.B.&M.
PLUMAS COUNTY, CALIFORNIA

OWNERS
ERNEST G. LEONHARDT, BARBARA
LEONHARDT, LEONARD L. THAYER,
AND LEONARD H. THAYER

SUBDIVIDER
ERNEST G. LEONHARDT

SCALE 1"=100' OCTOBER 1959

WALTER B GRIMES
REGISTERED CIVIL ENGINEER NO. 7294

NOTES:
THE BASIS OF BEARINGS IS THE SURVEY MADE
BY JAMES F. FLANAGAN R.E. 292 BASED ON POLARIS
OBSERVATION.

TOTAL ACREAGE ----- ACRES

LEGEND:
• FOUND IRON PIPE SET BY JAMES F. FLANAGAN R.E. 292 •
SET 3/4" IRON PIPE WITH TAG MARKED R.E. 7294 •

2m19
4