
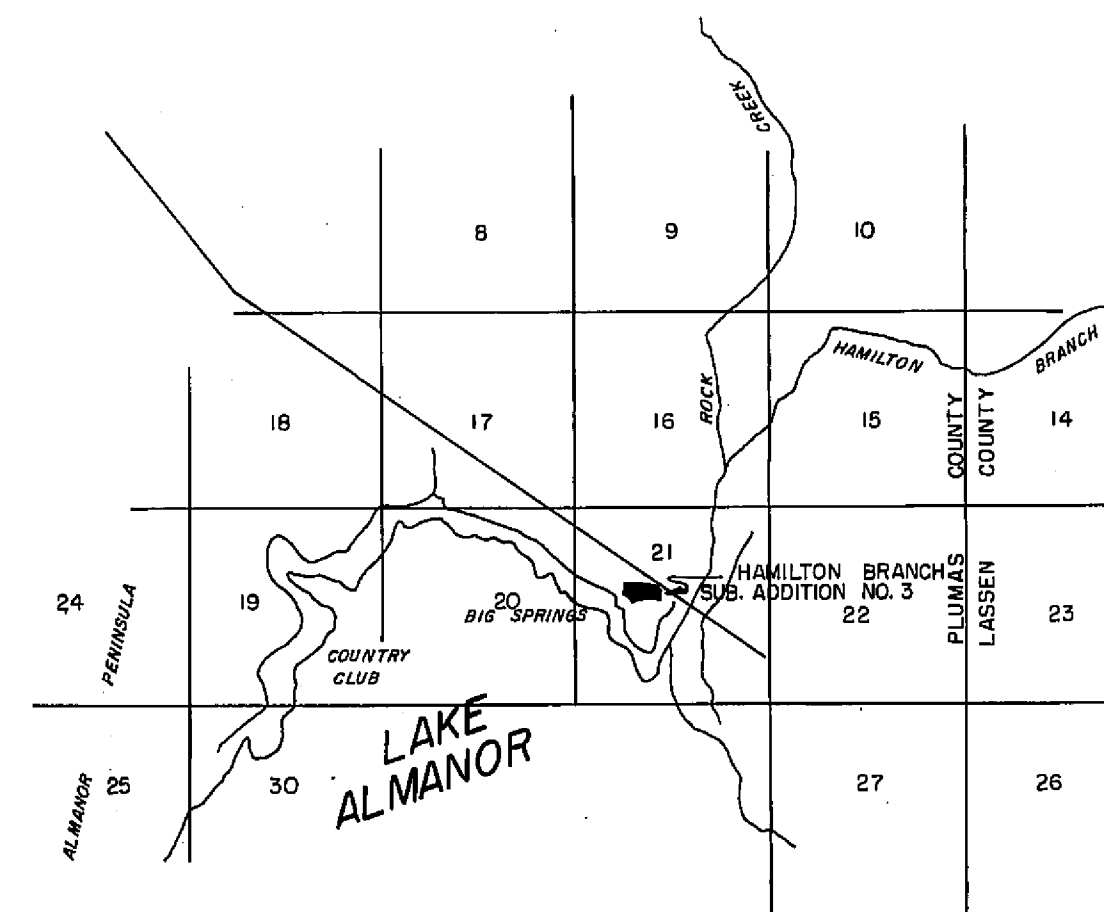
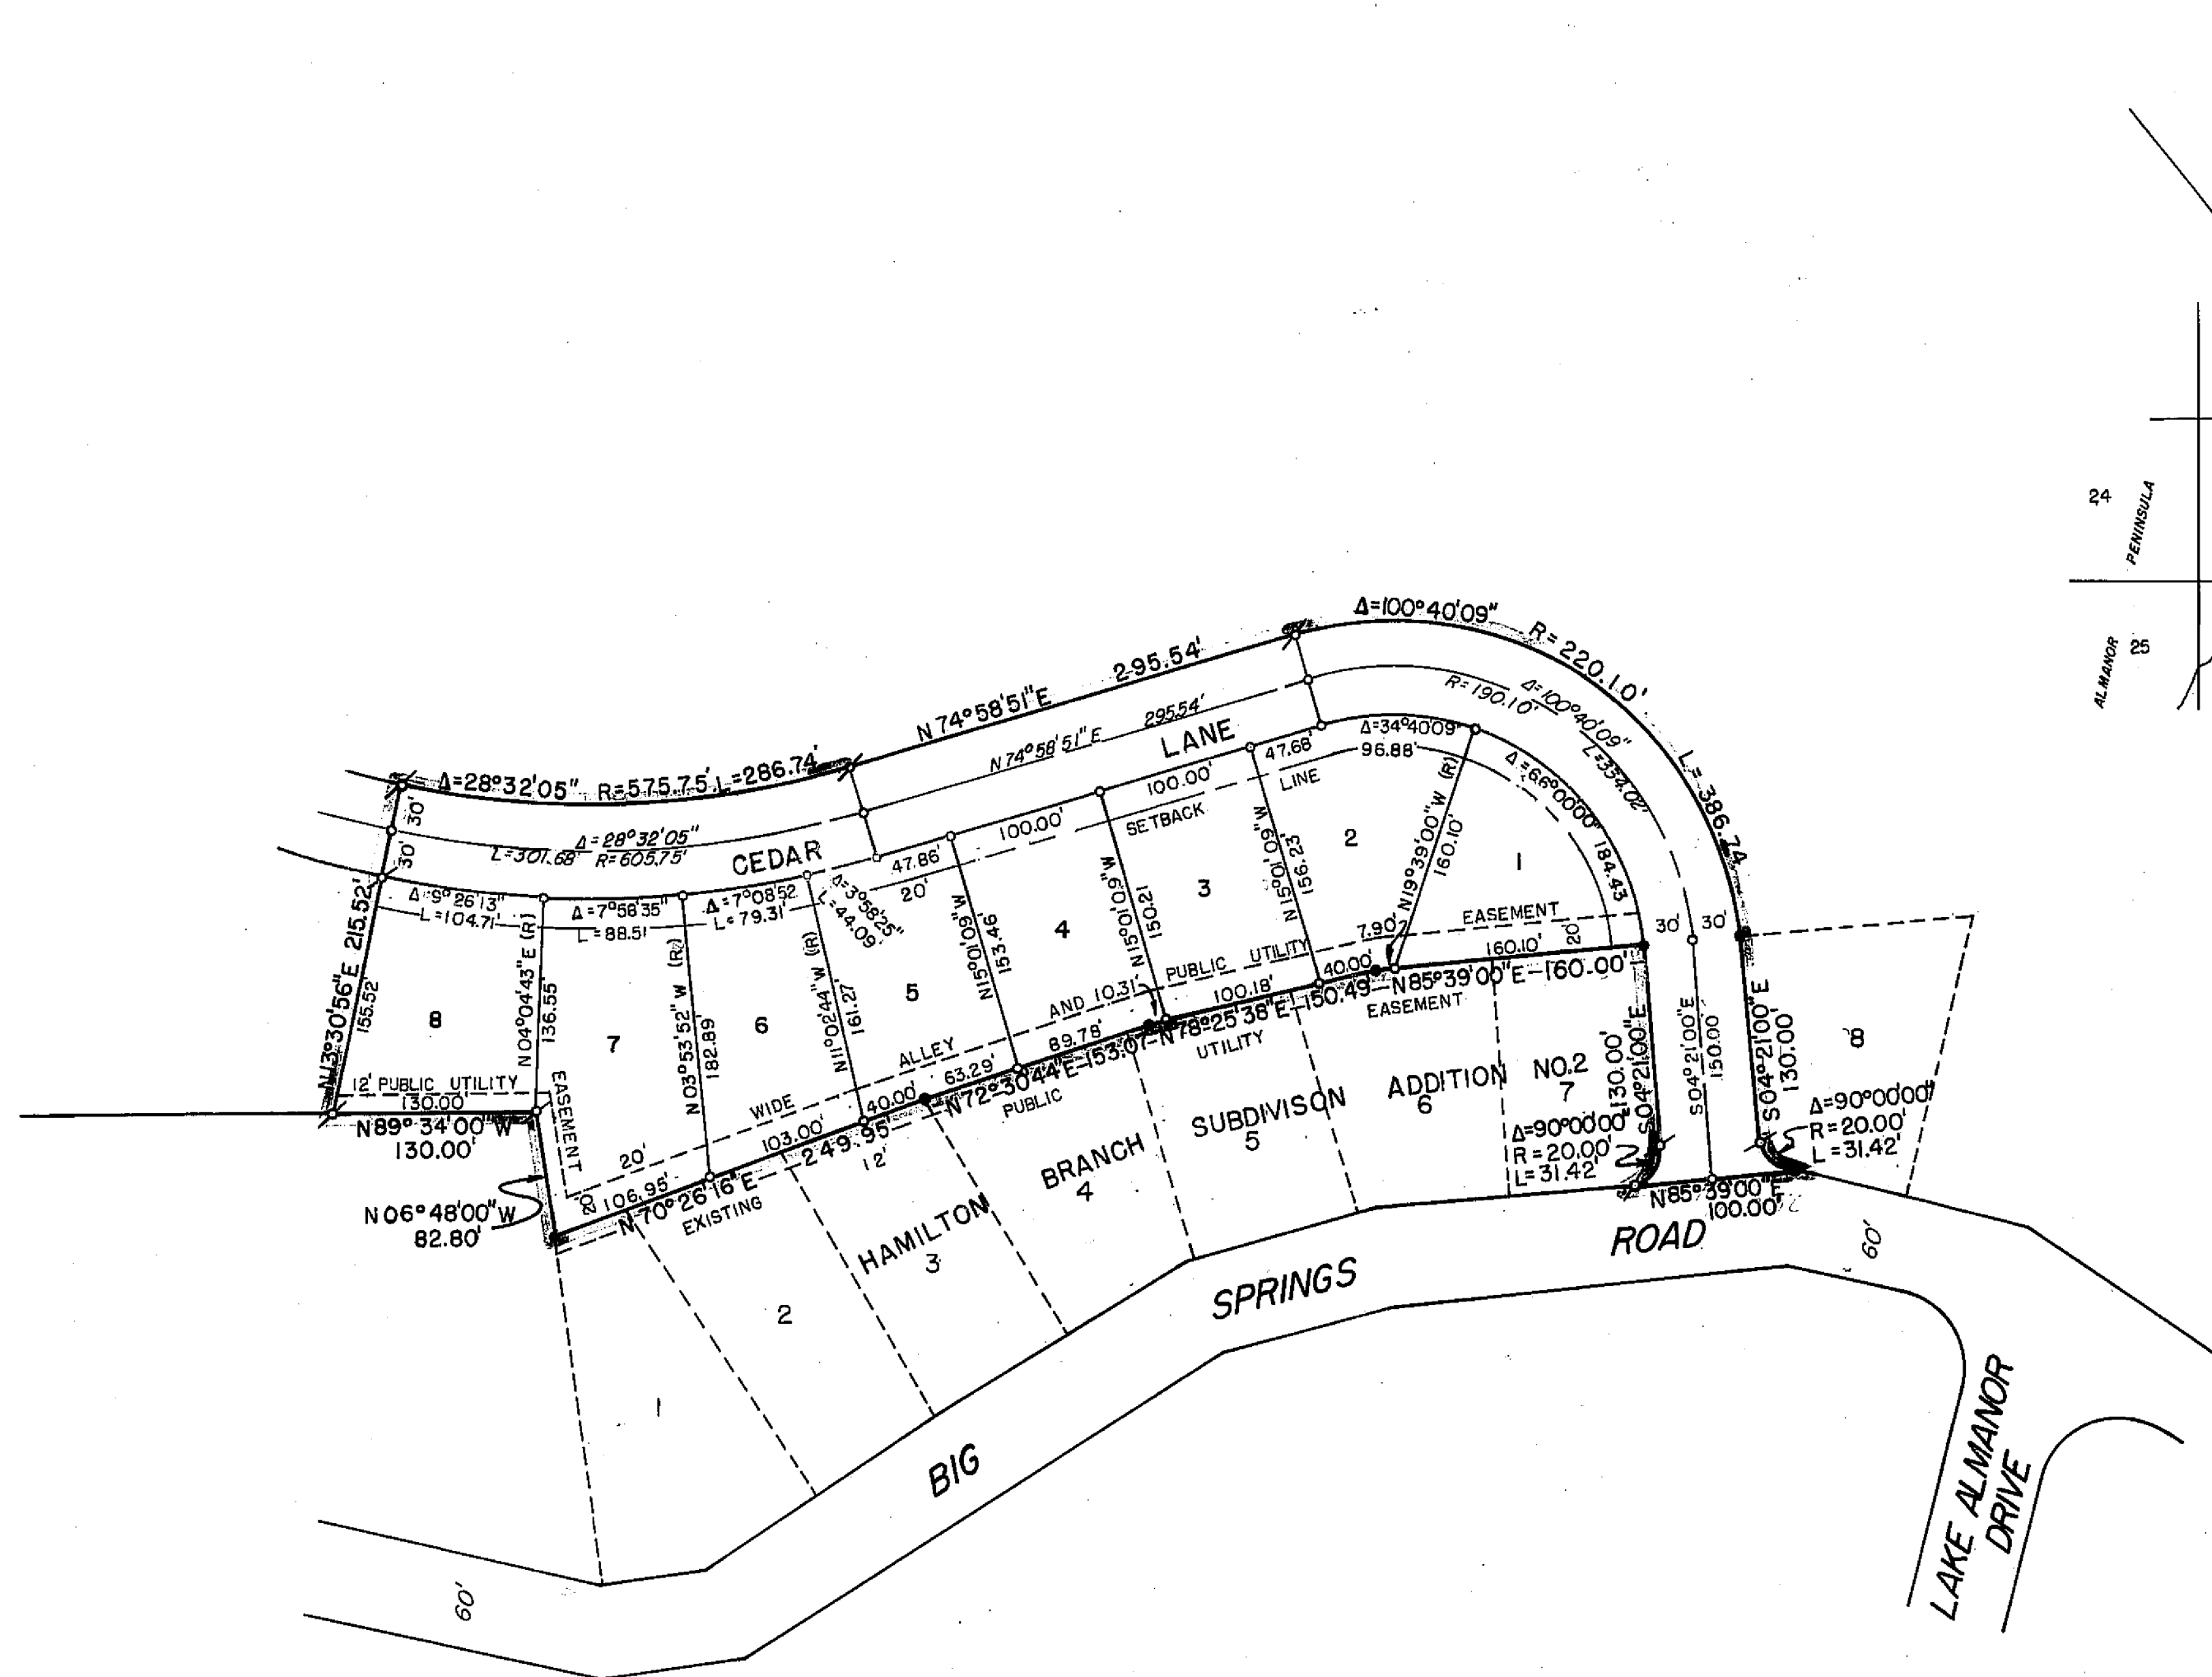


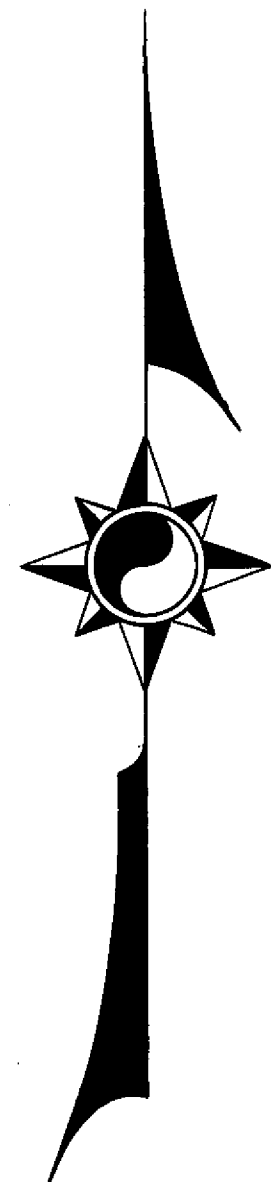

LOCATION MAP
Scale 1" = 1 Mile

NOTE •

THE BASIS OF BEARING IS THE NORTH LINE OF HAMILTON BRANCH SUBDIVISION ADD. NO. 2 GIVEN AS S 70° 26' 16" W ON THE FILED MAP.

TOTAL ACREAGE	4.45 acres
TOTAL ACREAGE IN LOTS	2.96 acres
TOTAL ACREAGE IN STREETS	1.49 acres

LEGEND •

SETBACK LINE	---
3/4" IRON PIPE SET AT ALL LOT CORNERS	•
TAG SET IN CONCRETE MONUMENT MARKED R.C.E. 7294	⌘
FOUND CONCRETE MONUMENT MARKED R.C.E. 7294	•
PUBLIC UTILITY EASEMENT LINE	---

HAMILTON BRANCH SUBDIVISION ADDITION NO. 3

LOCATED IN SECTION 21 T.28N. R.8E. M.D.B. & M.
PLUMAS COUNTY, CALIFORNIA

OWNER & SUBDIVIDER
M. F. MALVICH

SCALE 1" = 100'

JULY 1965

WALTER B. GRIMES & ASSOCIATES
LICENSED ENGINEERS & SURVEYORS
1338 MANGROVE AVE., CHICO, CALIFORNIA

SHEET 2 OF 2