



CENTER SECTION 7
SET 1 1/4" IRON PIPE TAGGED RCE
11128 IN ROCK MOUND

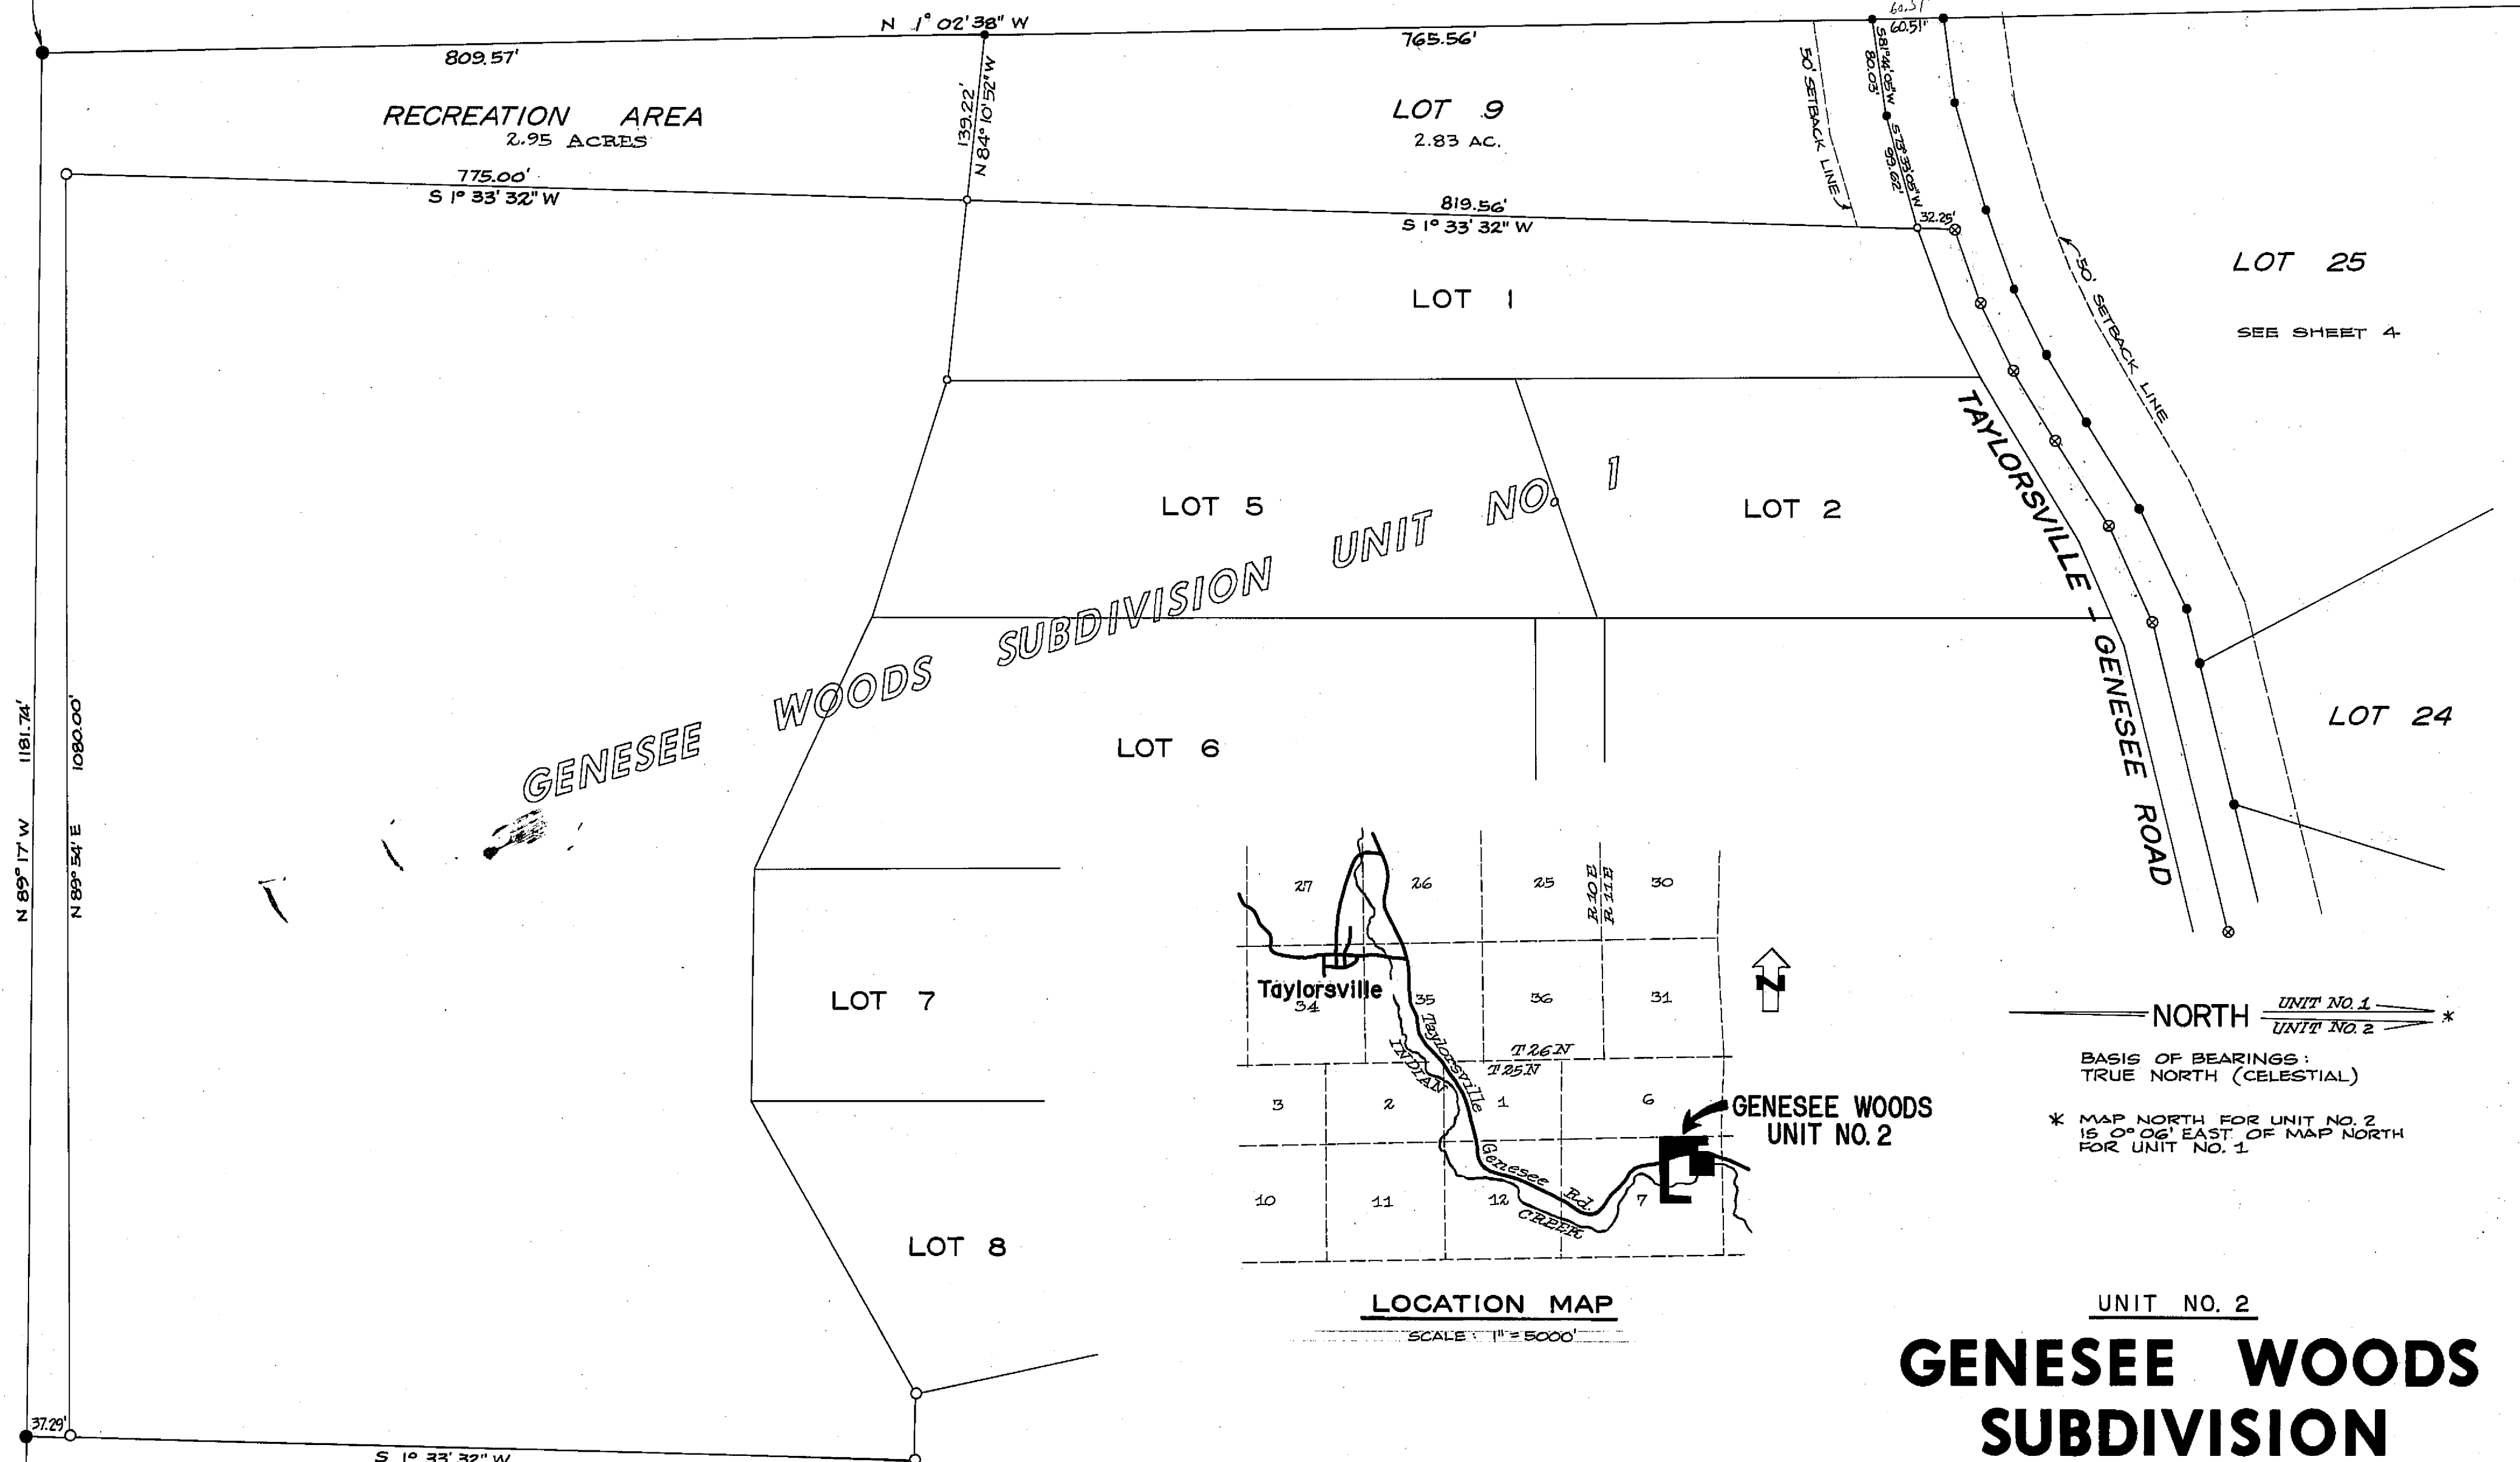

LOT 25

SEE SHEET 4

LOT 24

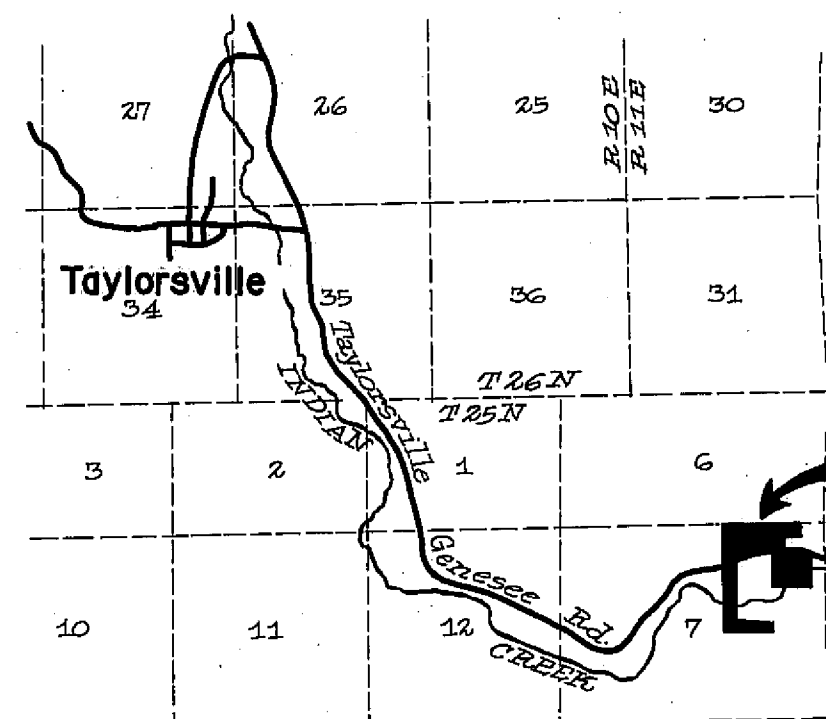

LOCATION MAP

SCALE 1" = 5000'

LEGEND

- SET 6" DIA. x 30" CONCRETE MONUMENT TAGGED RCE 11128
- SET 1" x 18" IRON PIPE TAGGED RCE 11128
- SET 1/2" x 18" IRON ROD WITH BRASS CAP
- FOUND 6" DIA. CONCRETE MONUMENT TAGGED RCE 11128
- FOUND 1" IRON PIPE TAGGED RCE 11128
- FOUND IRON ROD WITH BRASS CAP

GROSS ACREAGE 55.07 ACRES
TOTAL ACREAGE IN LOTS 51.55 ACRES
TOTAL ACREAGE IN ROADS 3.52 ACRES

E 1/4 CORNER SECTION 7
FD. 1 1/4" IRON PIPE IN
MOUND OF ROCK

NORTH UNIT NO. 1
UNIT NO. 2 *

BASIS OF BEARINGS:
TRUE NORTH (CELESTIAL)

* MAP NORTH FOR UNIT NO. 2
IS 0° 06' EAST OF MAP NORTH
FOR UNIT NO. 1

UNIT NO. 2

GENESEE WOODS SUBDIVISION

A SUBDIVISION OF A PORTION OF THE NE 1/4
OF SECTION 7, T 25 N, R 11 E, MDB & M
PLUMAS COUNTY, CALIFORNIA

OWNERS AND SUBDIVIDERS
JEROME M. PAGE AND EUGENIA L. PAGE

SCALE 1" = 100' AUGUST 1967

RINGEL & ASSOCIATES, INC.

ENGINEERS —  — SURVEYORS
CHICO CALIFORNIA

SHEET 2 OF 4 SHEETS

3M 62