
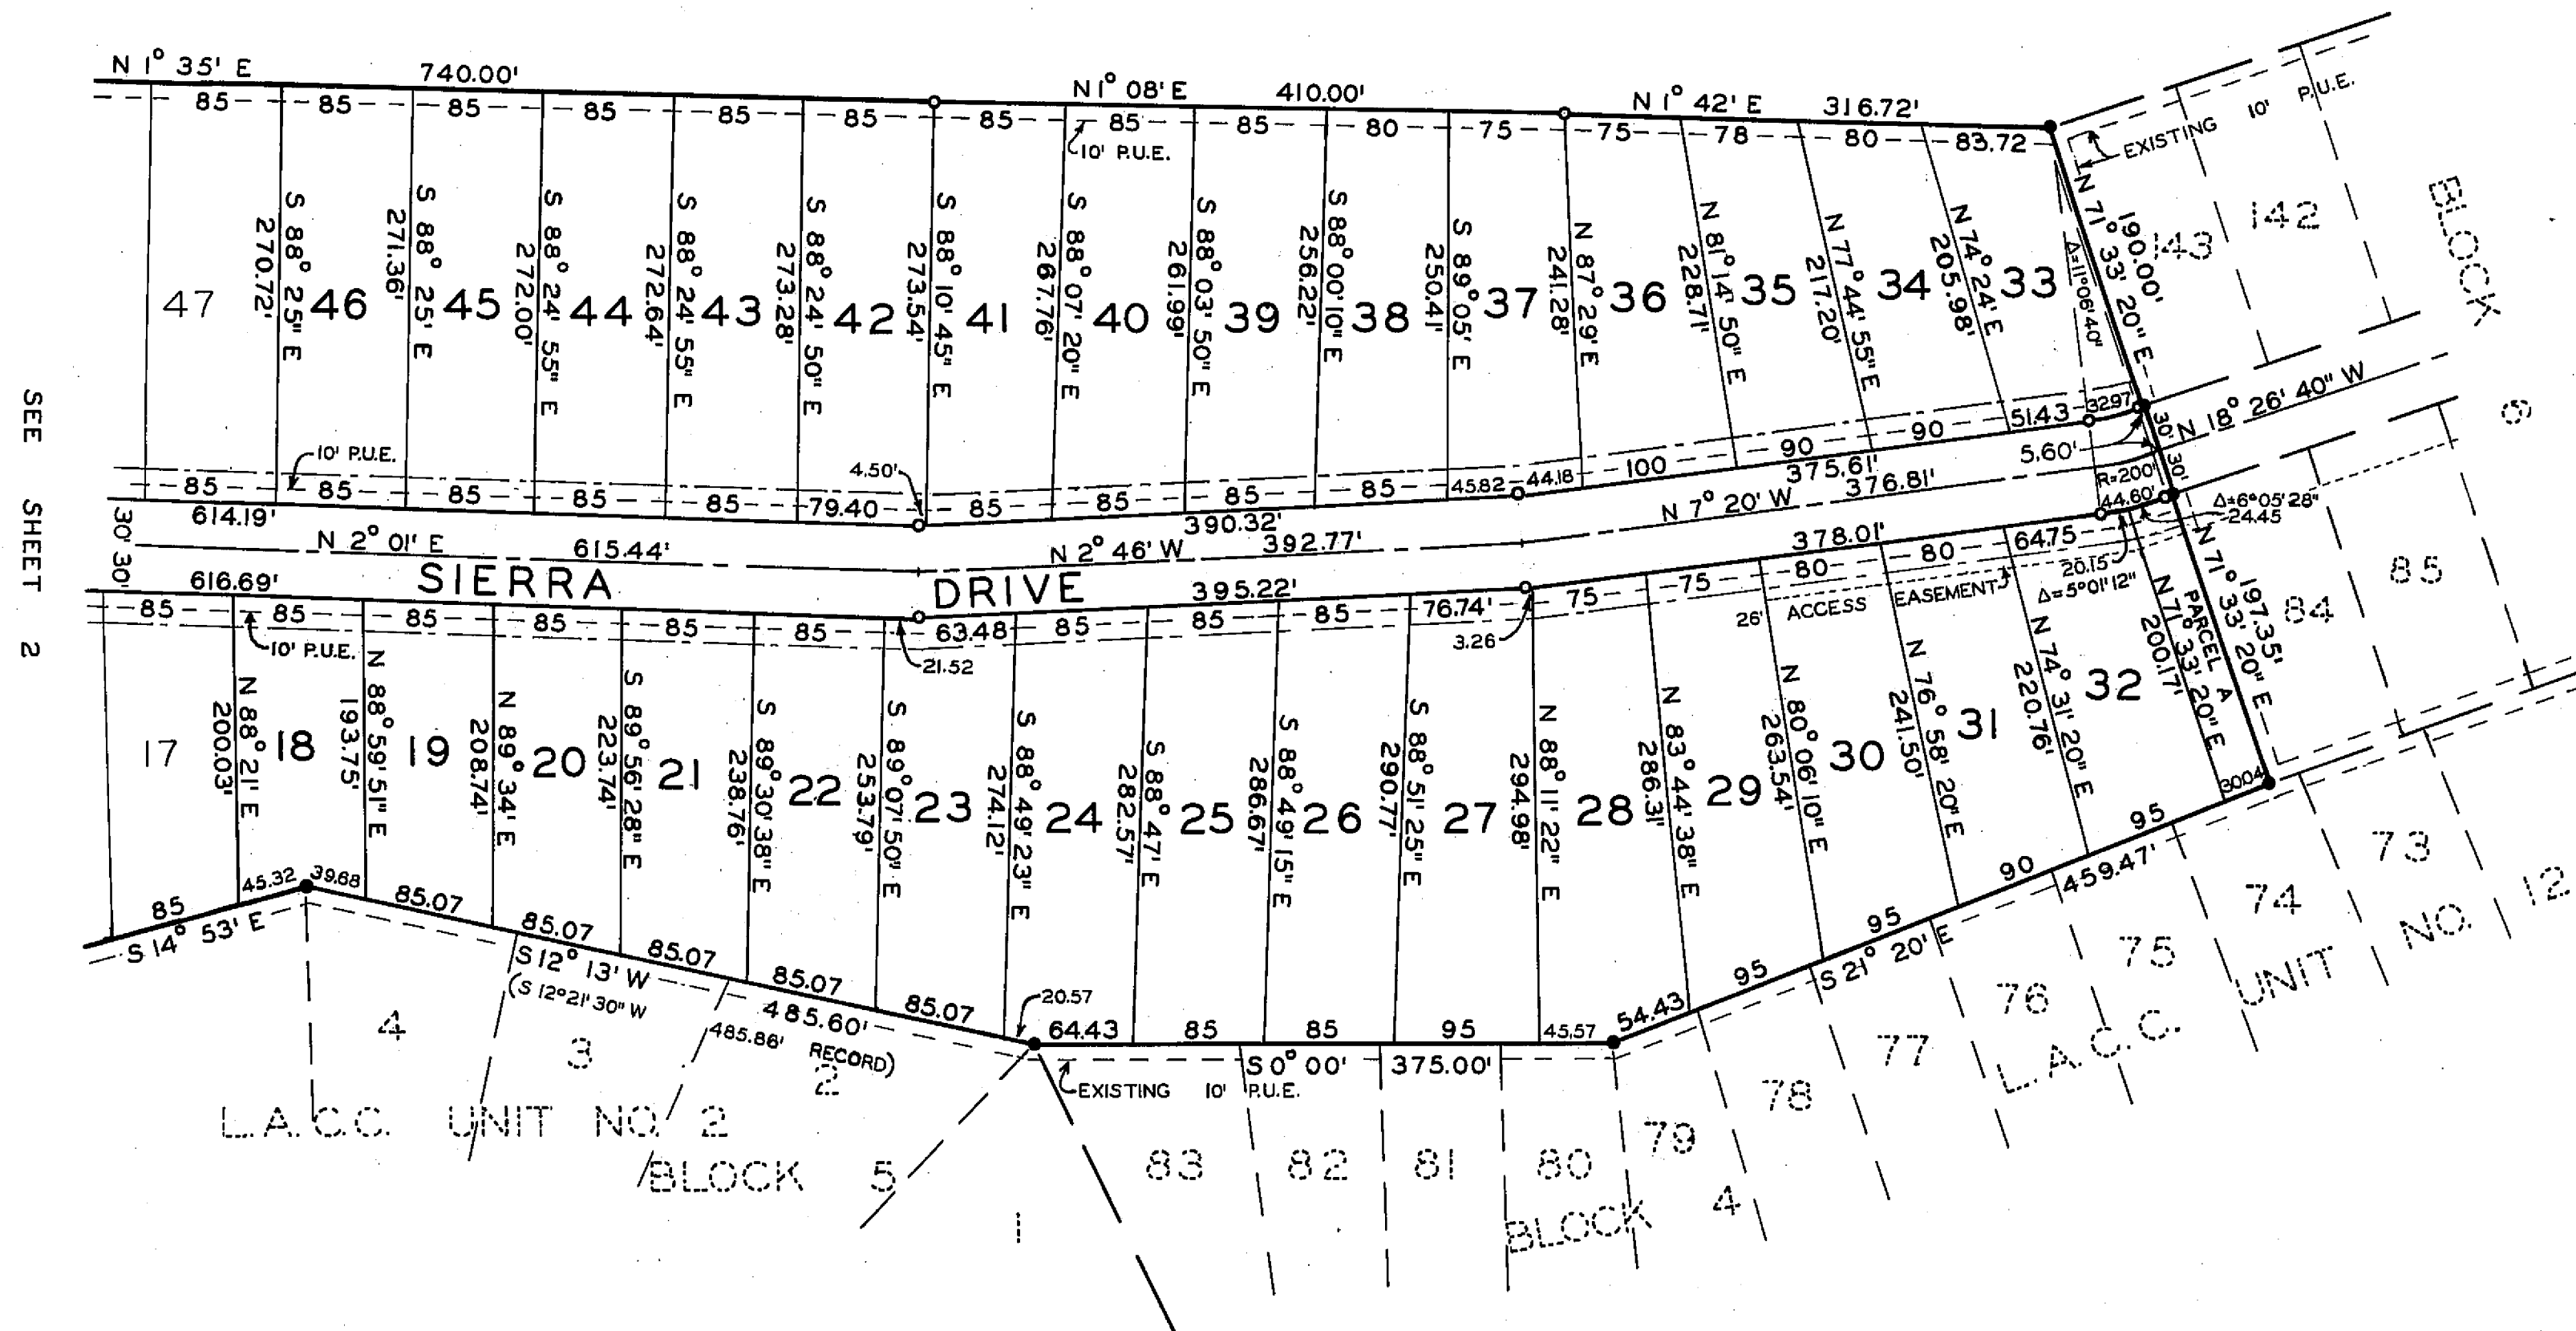


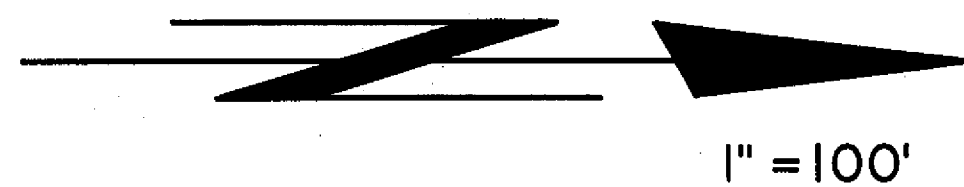

LEGEND

- FOUND IRON PIPE MONUMENT ON SUBDIVISION BOUNDARIES OF UNITS 2, 9, OR 12.
- SET 1" IRON PIPE, TAGGED "L.S. 3202" FOR ANGLE AND CURVE POINTS.
- SET 1/2" IRON PIPE, TAGGED "L.S. 3202" AT ALL LOT CORNERS.
- 20' BUILDING SETBACK LINE.
- 5' OR 10' P.U.E., PUBLIC UTILITY EASEMENT.

LAKE ALMANOR COUNTRY CLUB UNIT NO. 11

IN SECTION 25, T28N R7E, MDB & M

PLUMAS COUNTY, CALIFORNIA

SCALE - 1"=100'

OWNER & SUBDIVIDER: EDWARD A. CLIFFORD

VANDENBERG & SIMPSON, ENGINEERS & SURVEYORS
SUSANVILLE, CALIFORNIA

SHEET 3 OF 3