


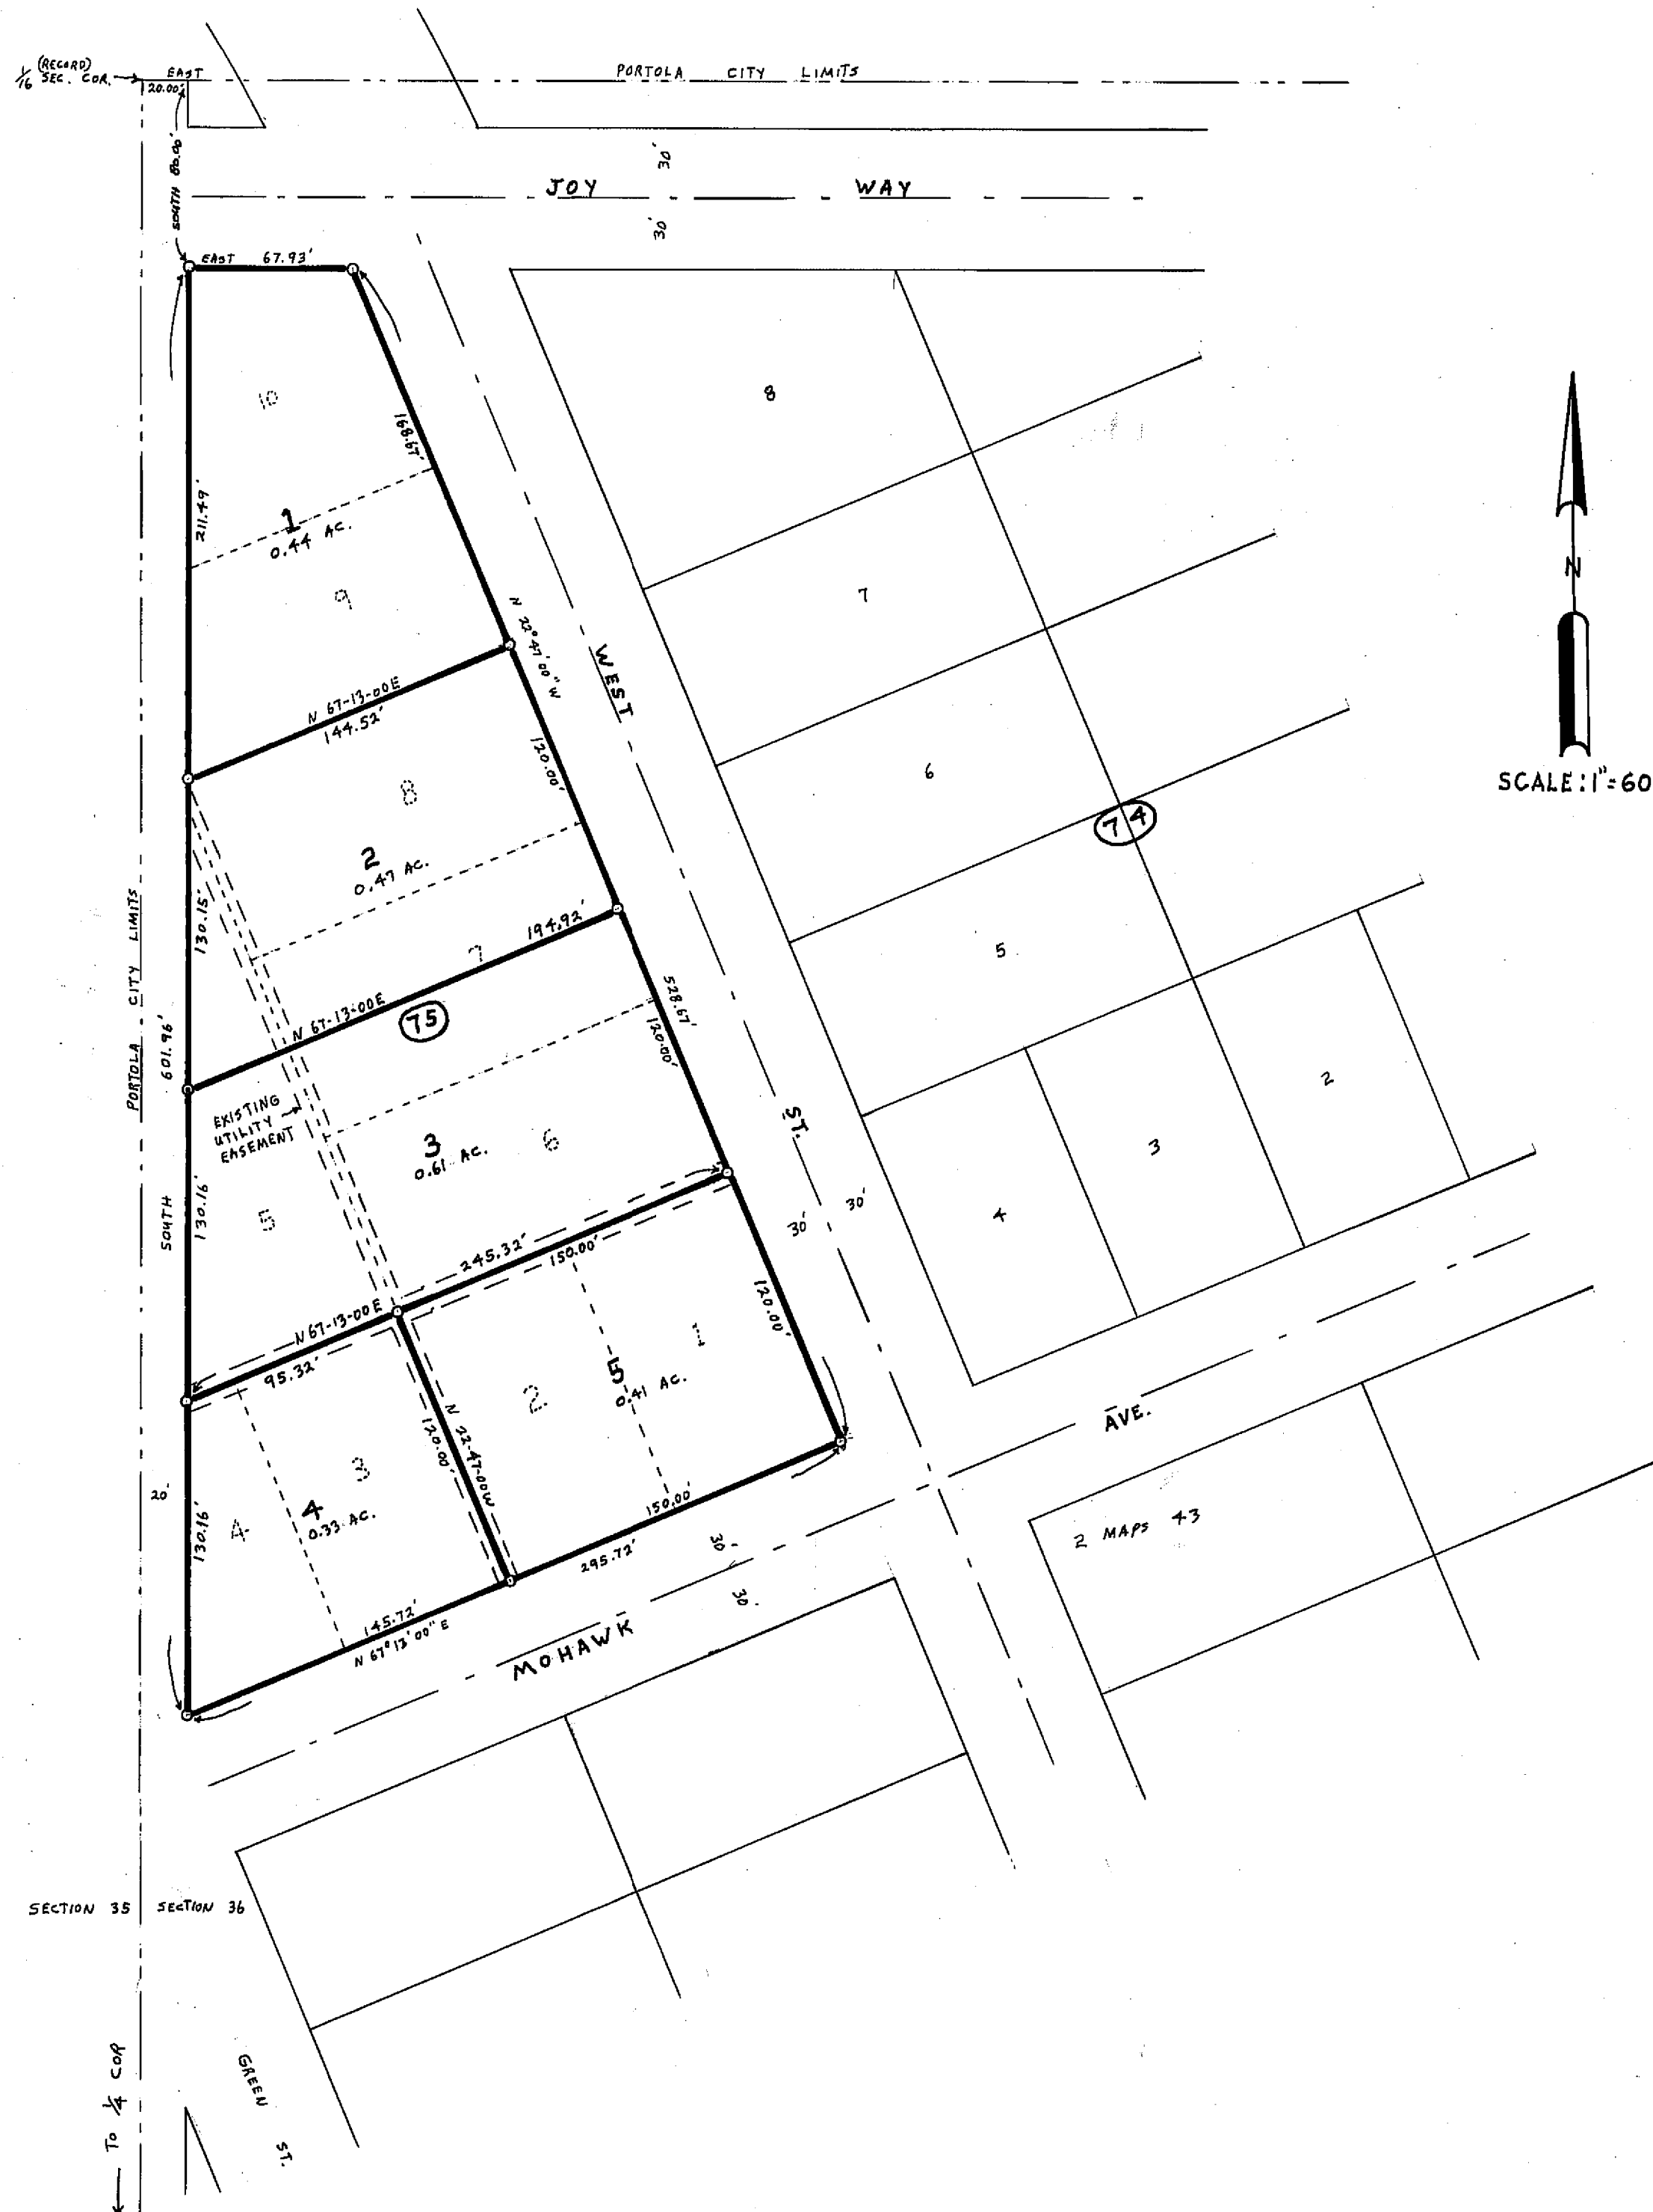


NOTES

BASIS OF BEARING IS TAKEN FROM THAT CERTAIN MAP FILED IN BOOK 2 OF MAPS AT PAGE 43, PLUMAS COUNTY RECORDS.

LEGEND

RECORD CORNER LOCATION FROM 2 MAPS 43
 COMPUTED CORNER LOCATION
 OLD LOT NUMBERS
 OLD LOT LINES

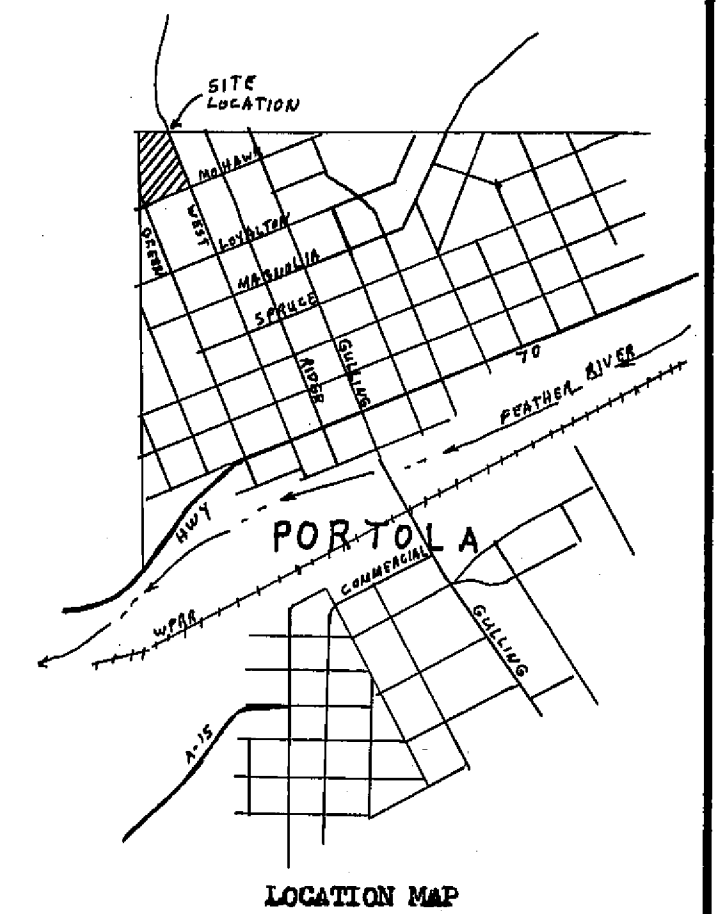

A RE-SUBDIVISION MAP OF
**A PORTION OF THE SECOND NORTH
 ADDITION TO PORTOLA TOWNSITE**

A PORTION OF SECTION 36, T. 23N., R. 13E., MDM

PORTOLA, PLUMAS COUNTY, CALIFORNIA

OWNER: CALVIN & LORA ALRIGHT MAY 1976

GERALD C. HENDERSON
 LICENSED LAND SURVEYOR
 P. O. BOX 13
 PORTOLA, CALIFORNIA

SHEET 2 OF 2 SHEETS