


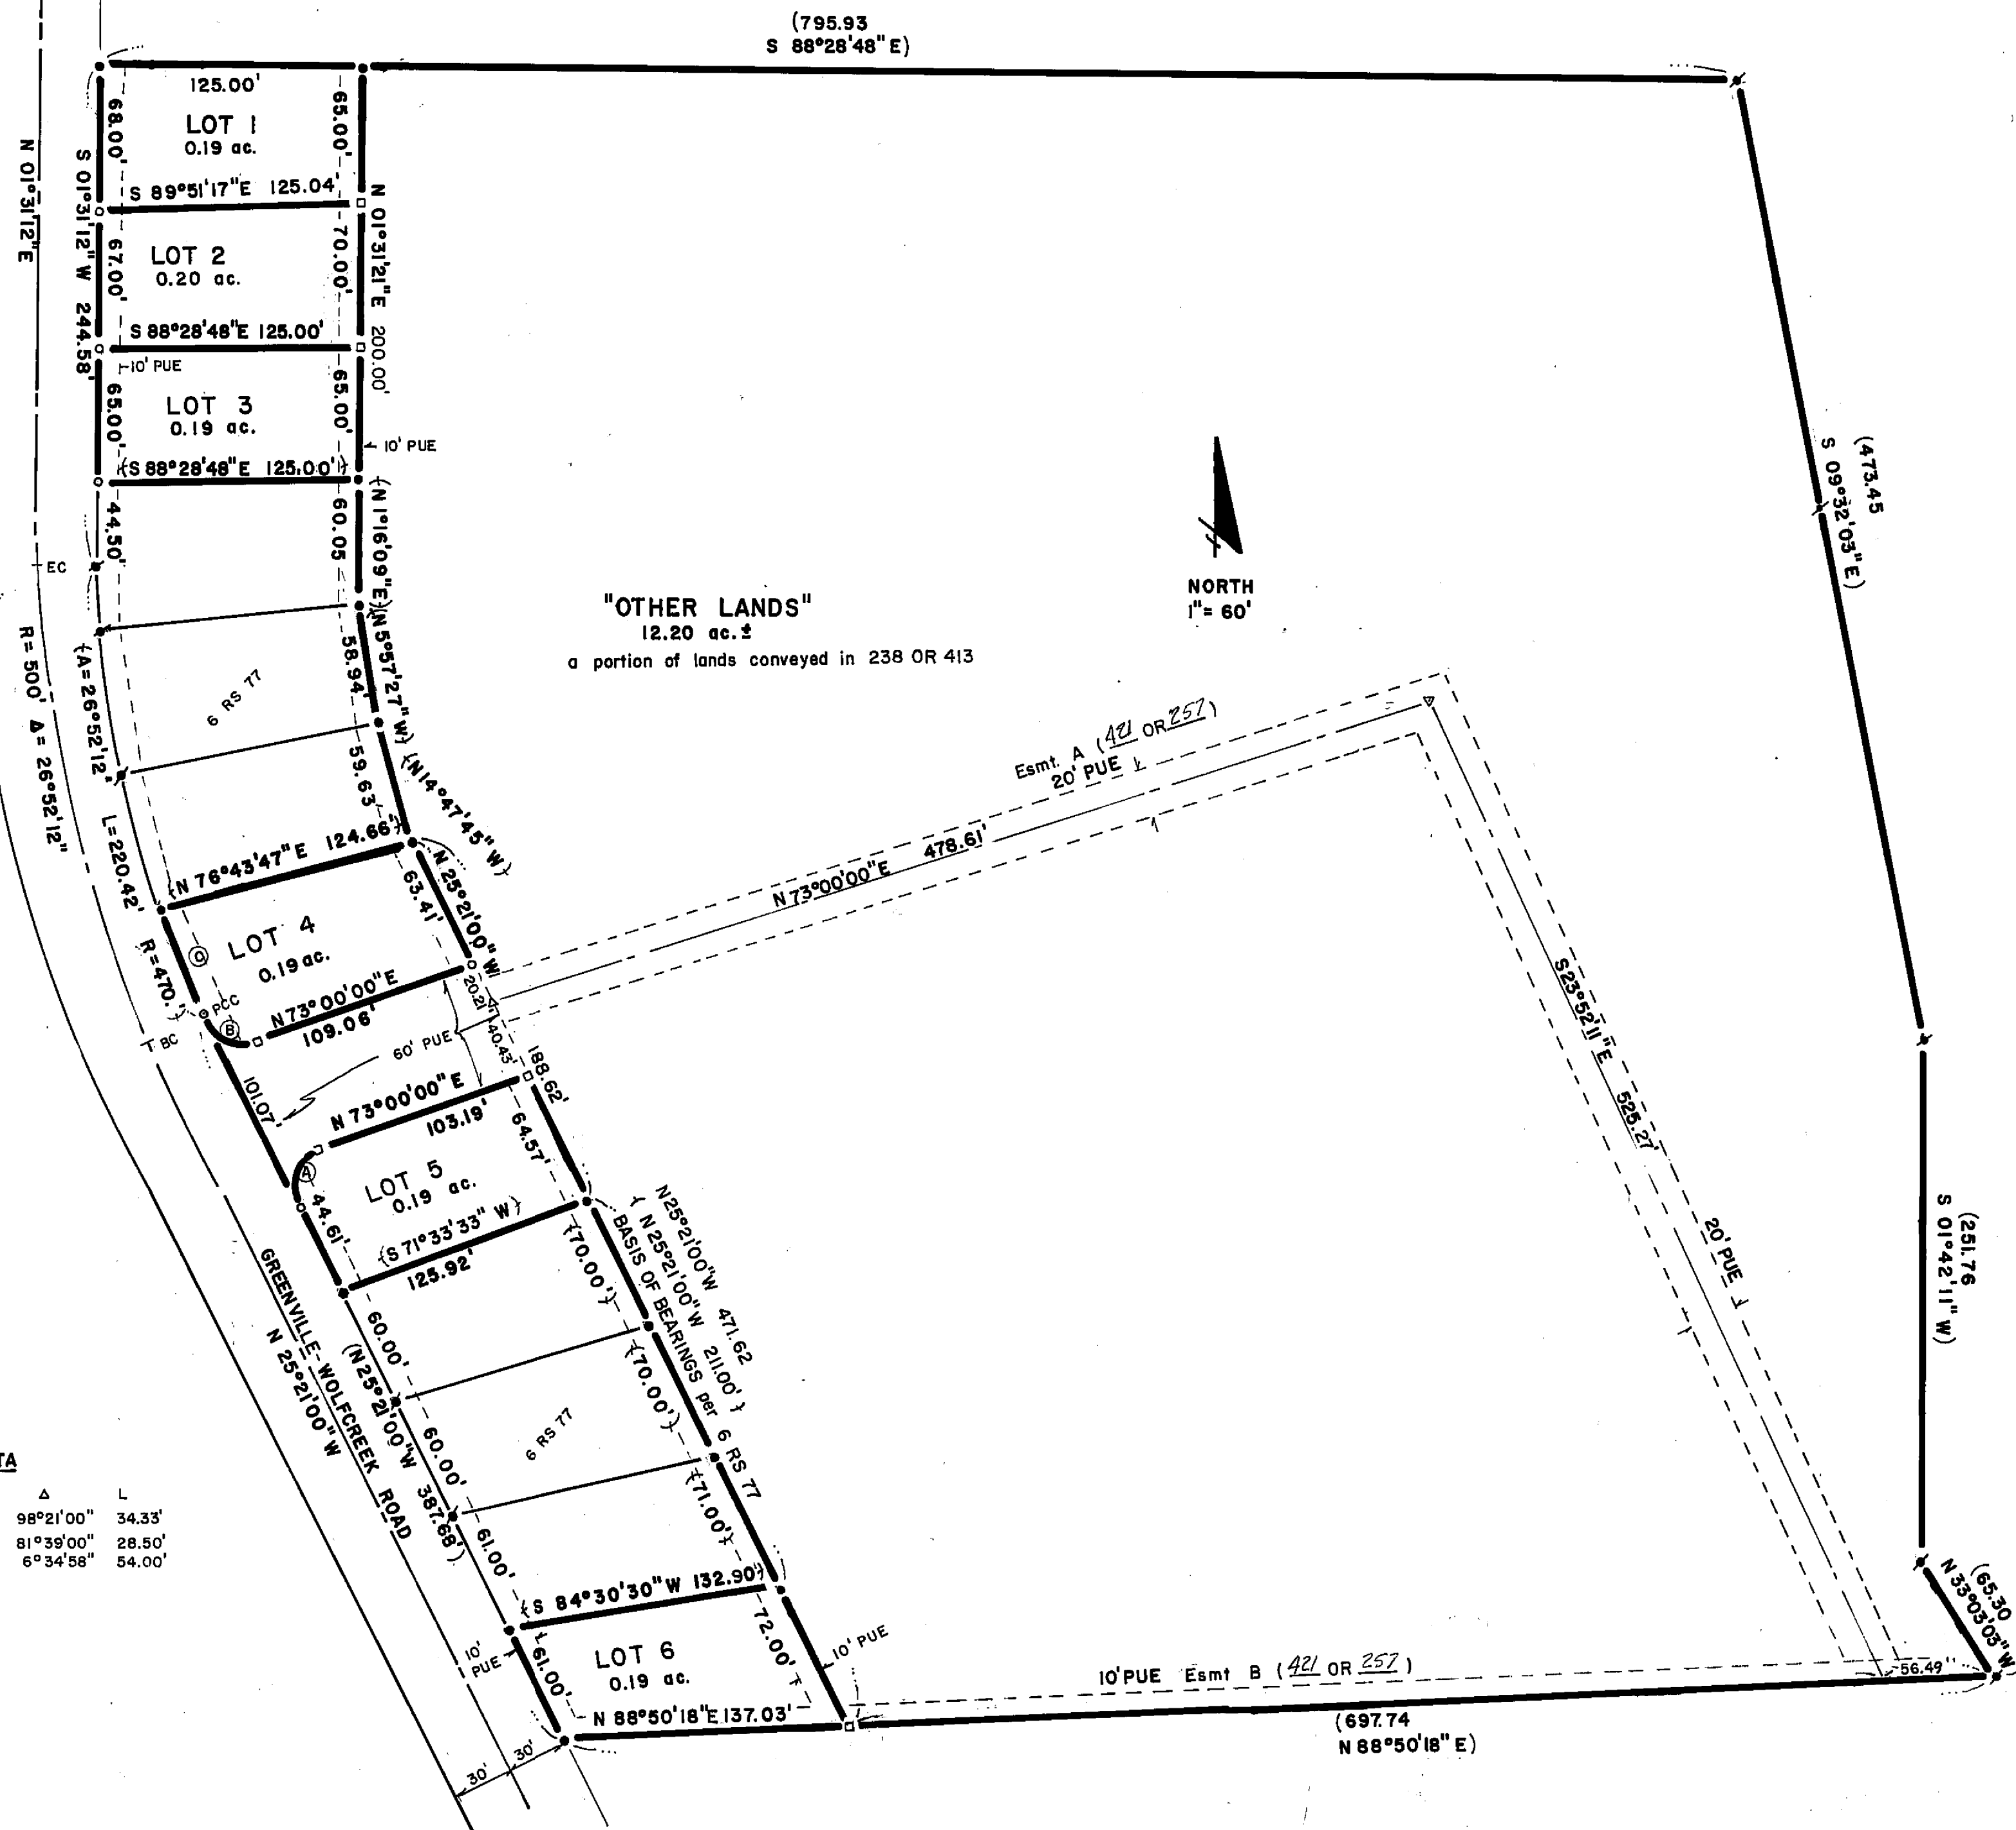

LEGEND

- ✕ Record corner per 6 RS 45 (not searched for)
- Fd. 1/2" Rebar LS 3297 per 6 RS 45, 6 RS 77
- Set 1/2" Rebar RCE 22836
- Easement line
- () Record & Measured per 6 RS 45
- + + Record & Measured per 6 RS 77
- R Record not measured
- △ Calc. point
- Fd. 1/2" Rebar LS 3297 (no record)

AREA SUMMARY

Lots 1 - 6	1.14 ac.
Other Lands	12.20 ac.
Total	13.34 ac.

MILL SITE UNIT I

A portion of Section 3, T26N, R9E, MDB&M
Greenville, County of Plumas, California

CURVE DATA

CURVE	RADIUS	Δ	L
A	20.00'	98°21'00"	34.33'
B	20.00'	81°39'00"	28.50'
C	470.00'	6°34'58"	54.00'