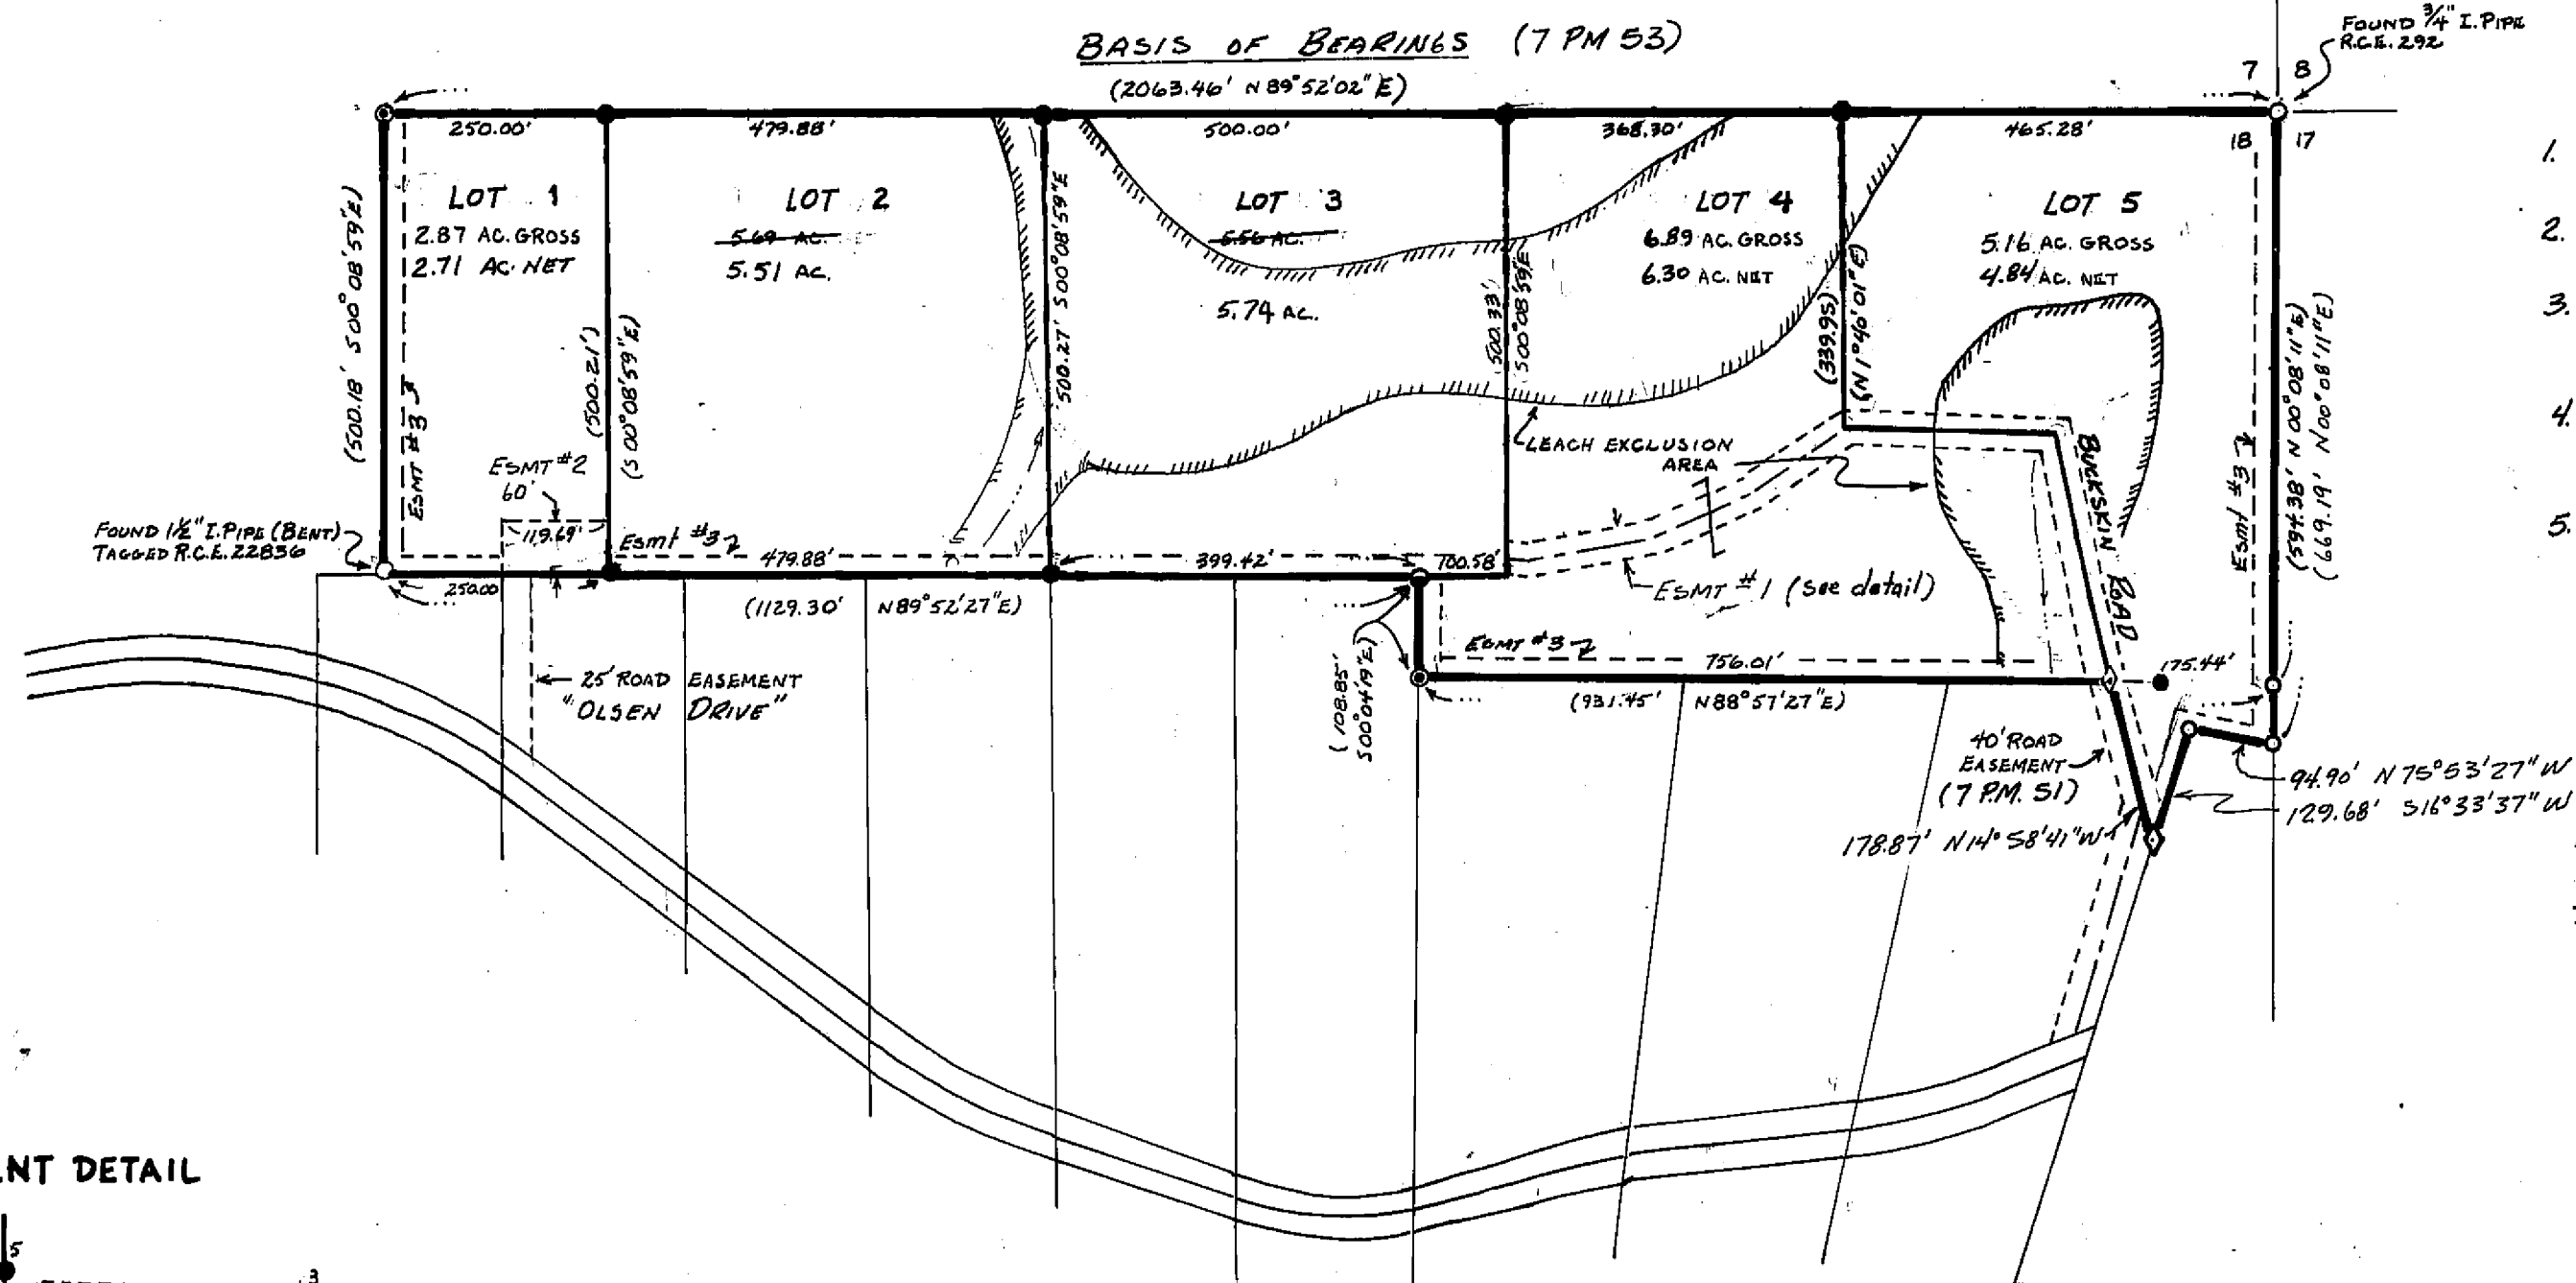
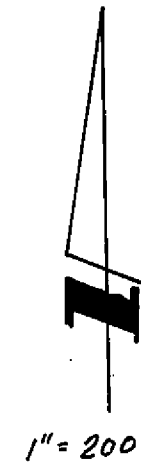
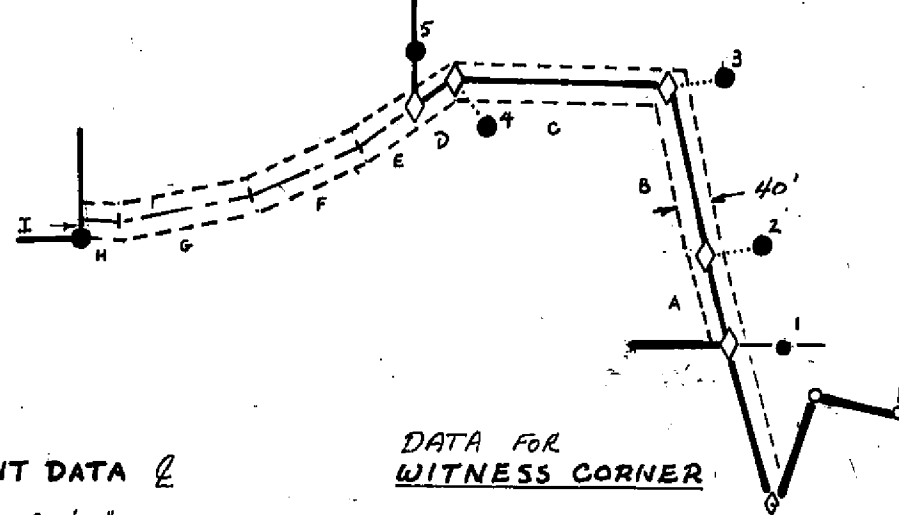


**GENERAL NOTES:**

1. Easement No. 1 is a 40' wide drainage, utility and road easement.
2. Easement No. 2 is a 60' wide drainage, utility and road easement.
3. Easement No. 3 is a 20' wide utility easement along the West, South and East perimeter of the overall boundary.
4. This map is a division of Parcel 1 and a portion of parcel 4 of Book 7 of Parcel Maps page 51.
5. Leach exclusion areas include slopes greater than 30%, areas within 50' of lot boundaries and 50' from seasonal swells.

Acres of Roadways: 0.71
 Net Lot Acreage: 25.10
 Total Acres in Subdivision: 26.17

**ROAD EASEMENT DETAIL
(Esmt #1)****EASEMENT DATA**

A 91.33' N 14° 58' 41" W
 B 117.59' N 11° 37' 01" W
 C 223.50' N 88° 36' 21" W
 D 19.00' S 54° 53' 08" W
 E 111.42' S 54° 53' 08" W
 F 129.62' S 65° 27' 26" W
 G 135.52' S 78° 39' 40" W
 H 15.31' N 83° 40' 06" W
 I 18.47' S 00° 08' 59" E

**DATA FOR
WITNESS CORNER**

WITNESS CORNERS WERE SET IN PLACE OF TRUE CORNERS TO AVOID SETTING MONUMENTS IN ROADBED


- 1 SET W.C. N 88° 57' 27" E 30.00' FROM TRUE COR.
- 2 SET W.C. N 78° 22' 59" E 30.00' FROM TRUE COR.
- 3 SET W.C. N 78° 22' 59" E 30.00' FROM TRUE COR.
- 4 SET W.C. S 95° 06' 52" E 30.00' FROM TRUE COR.
- 5 SET W.C. N 1° 40' 01" E 30.00' FROM TRUE COR.

LEGEND

- FOUND MONUMENT AS NOTED
- SET 1/2" x 18" I. ROD, TAG R.C.E. 22836
- ⊙ FOUND 1/2" I. ROD, TAG R.C.E. 11173
- ⊙ FOUND 1/2" I. ROD, TAG R.C.E. 22836
- ◇ CALCULATED POINT
- ROAD CENTERLINE
- ||||| LEACH EXCLUSION AREA (APPROXIMATE)
- SEASONAL WATERCOURSE

**SUBDIVISION MAP OF
BUCKSKIN ACRES
FOR LARRY LARSSON**

LOCATED IN N.E. QUARTER, SECTION 18
 T. 24 N., R. 10 E., M.D.M., PLUMAS COUNTY, CALIFORNIA

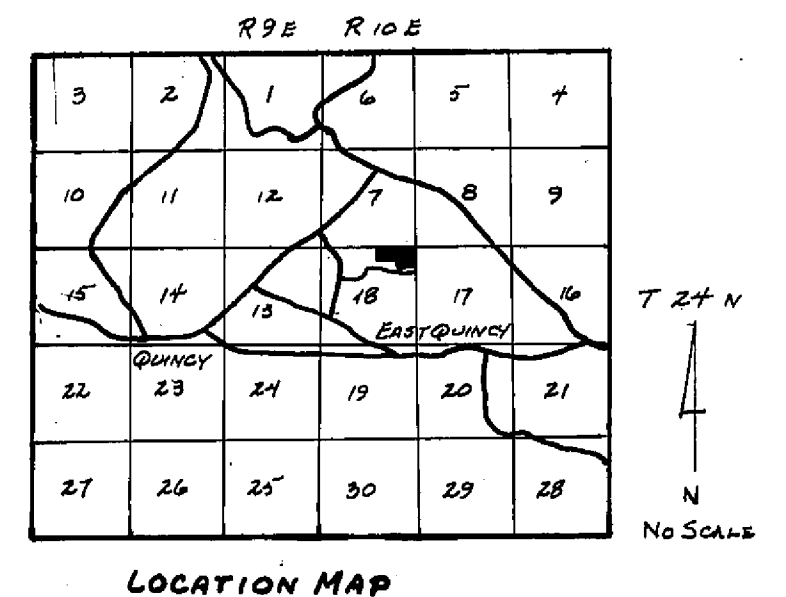**LOCATION MAP**