


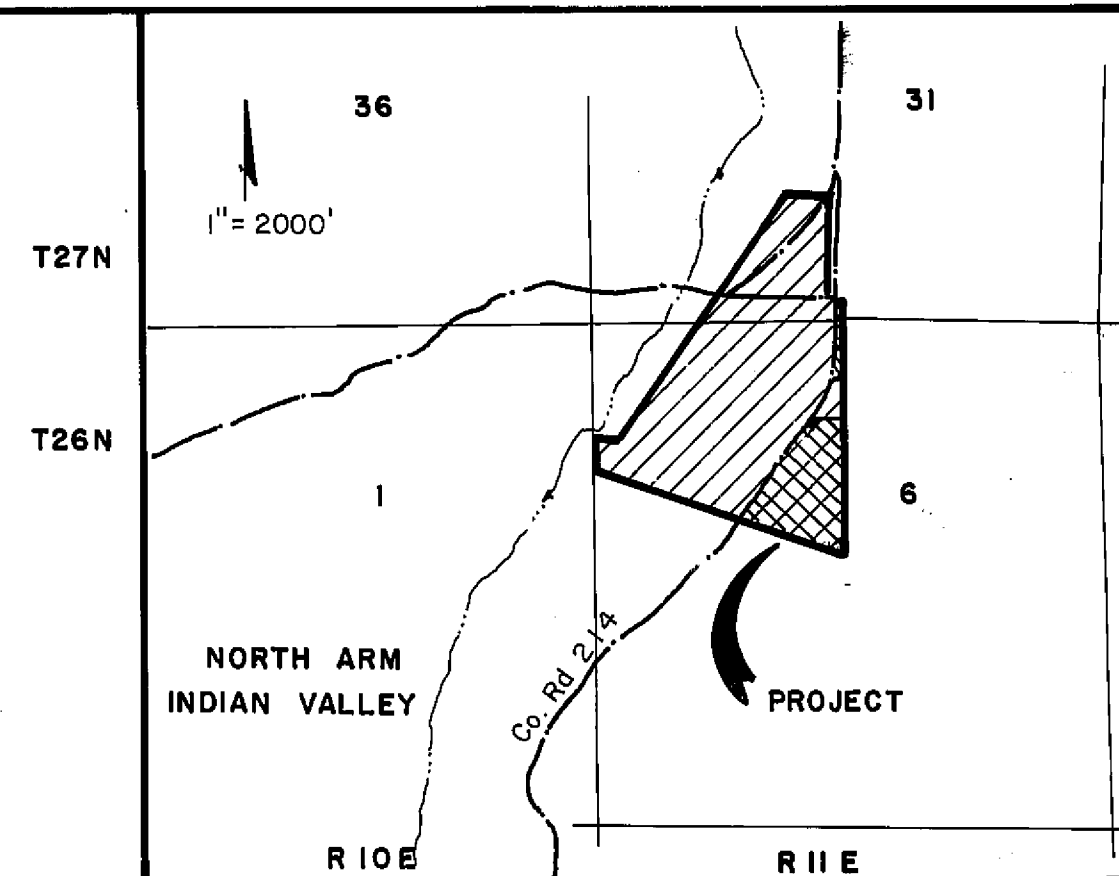

LOCATION MAP


LEGEND

- Fd. 1/2" rebar RCE 11173 or per 5 PM 62
- ⊕ Fd. Monument noted
- Set 1/2" rebar RCE 22836
- Drainage Swale
- Approximate Leach Exclusion Boundary
- () Record Data 5 PM 62

CURVE DATA			
CURVE	RADIUS		LENGTH
A	(1430')	7°31'13"	187.69'
B	(1400')	7°31'13"	183.76'
C	(350')	31°39'40"	193.41'
D	380'	5°07'06"	33.95'
E	(650')	6°26'51"	73.14'

NOTE

LOT A, WHICH IS A PORTION OF LOT 1, WILL BE OFFERED FOR DEDICATION TO THE FIRE DISTRICT BY SEPARATE INSTRUMENT. THIS PORTION MAY NOT BE EXCAVATED OR DEVELOPED WITHOUT COUNTY APPROVAL, DUE TO ARCHAEOLOGICAL SITE CA-PLU-164.

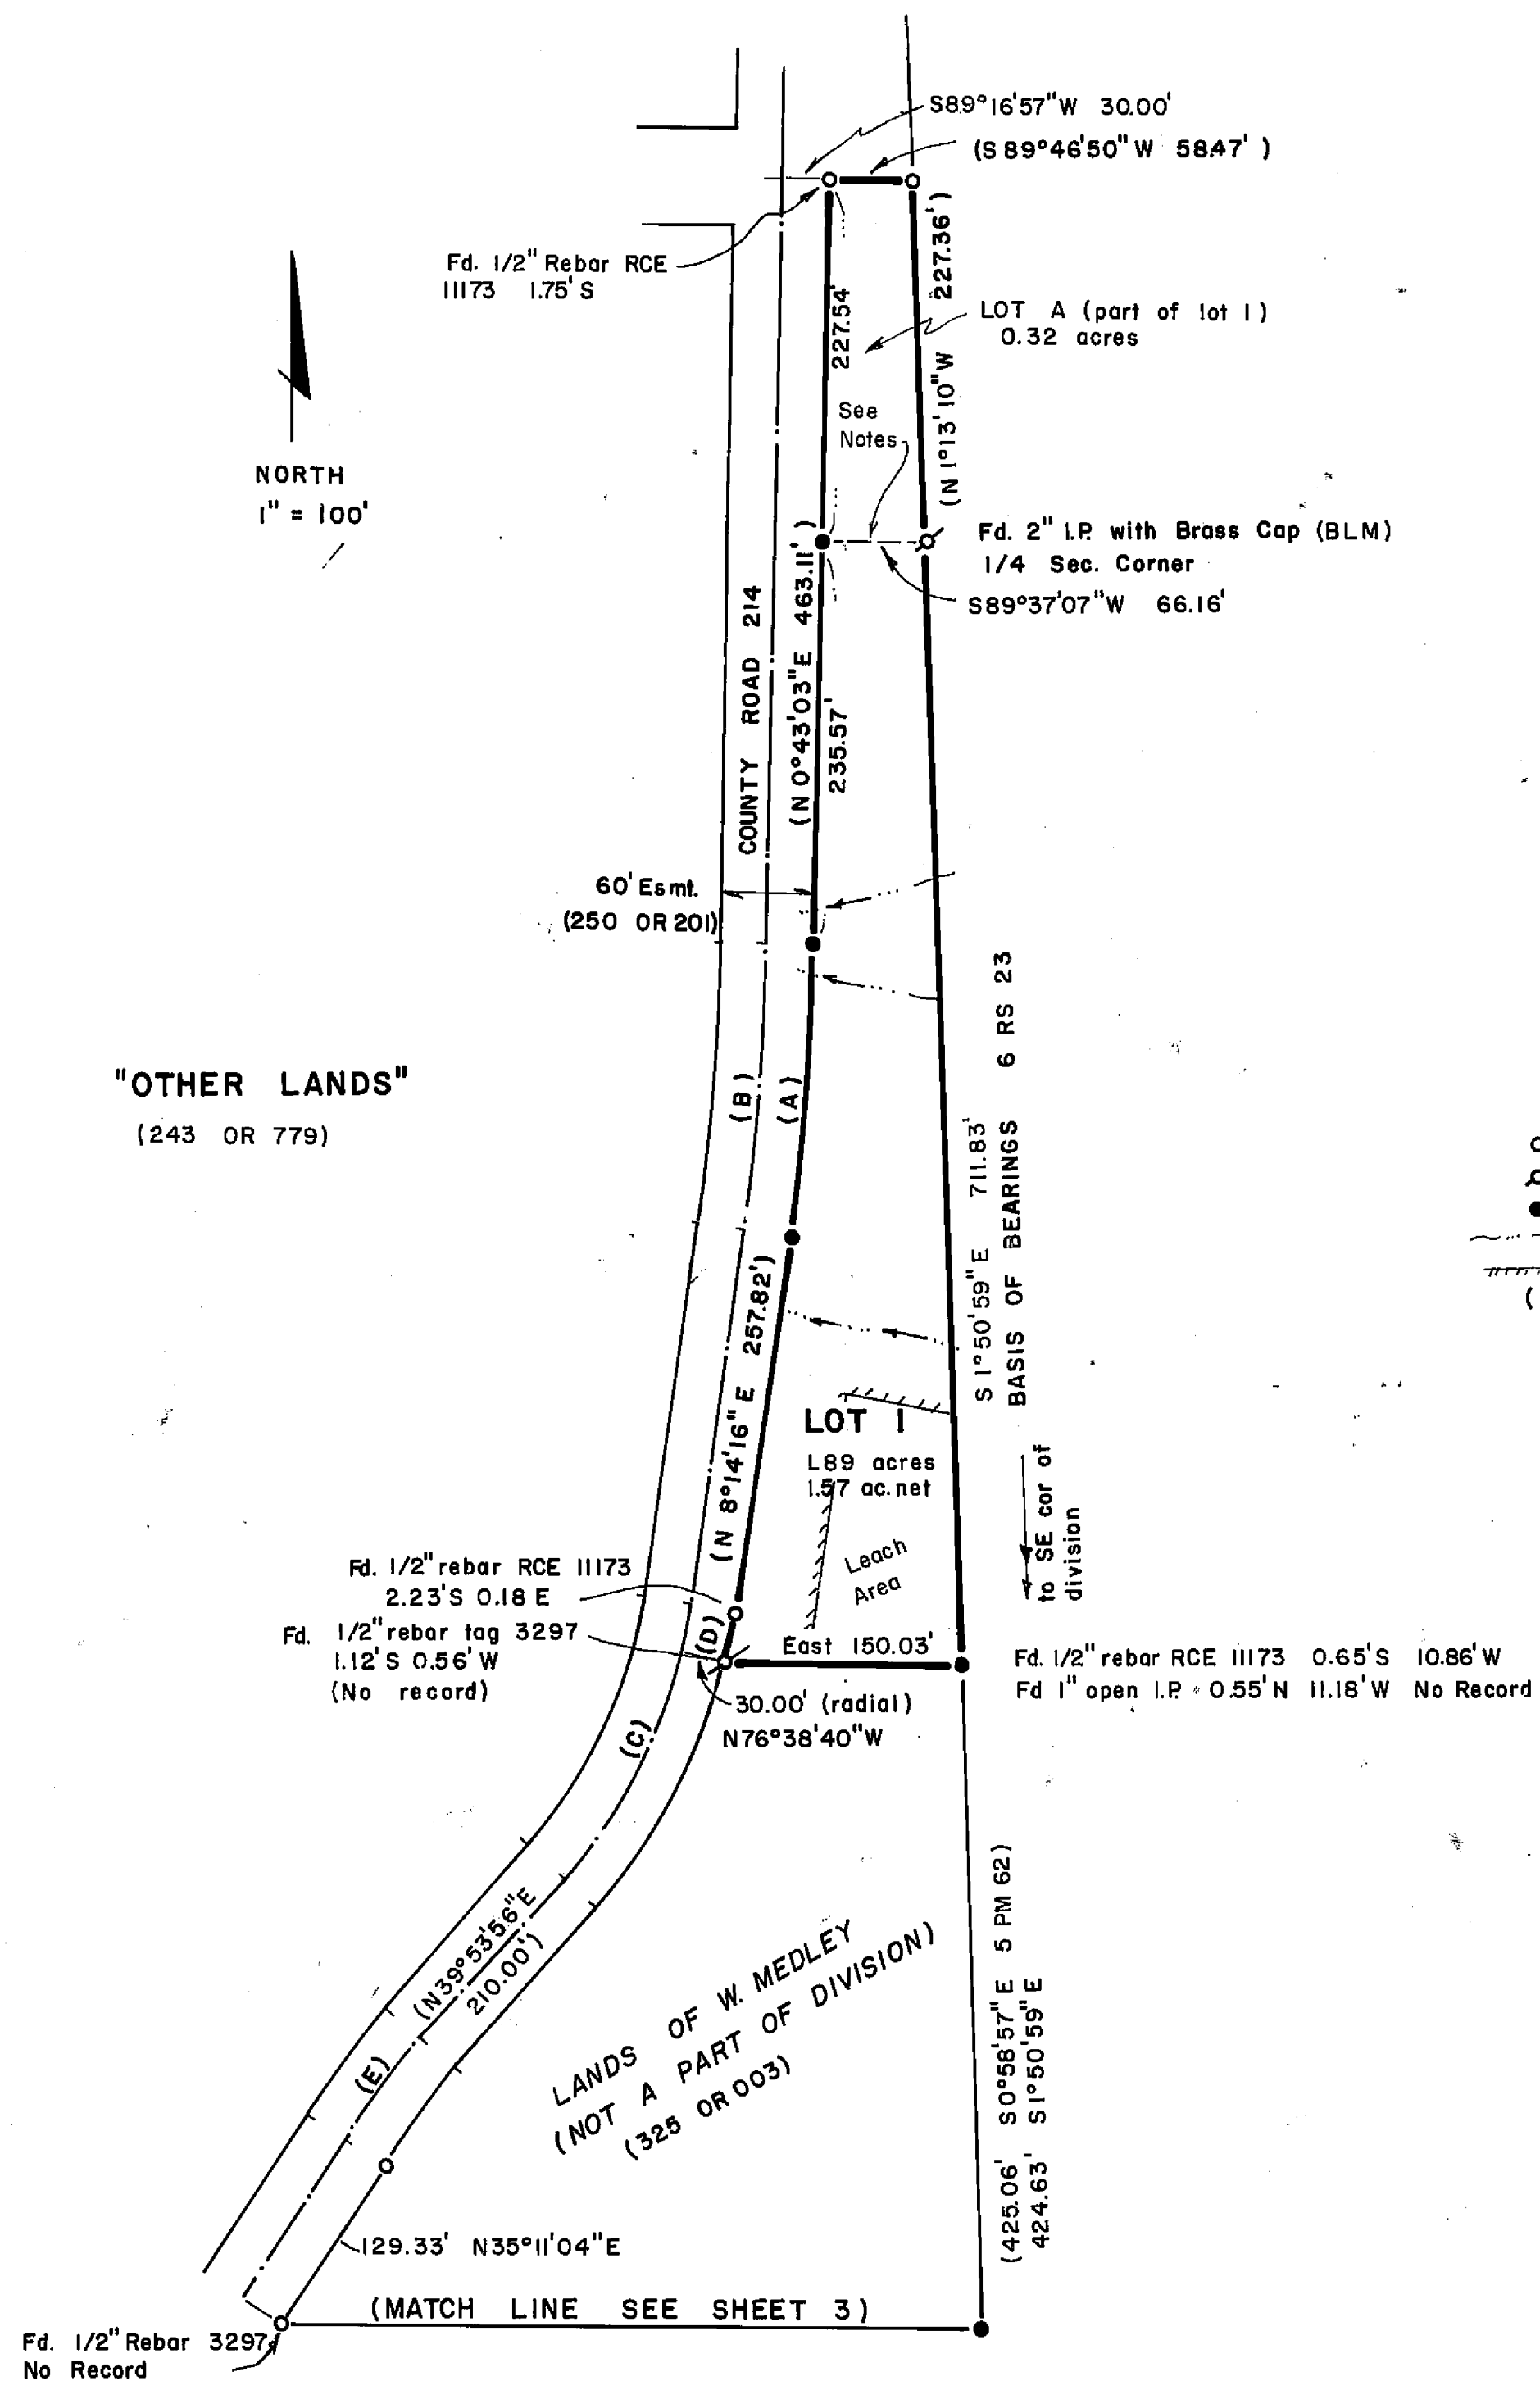

NORTH ARM ACRES