


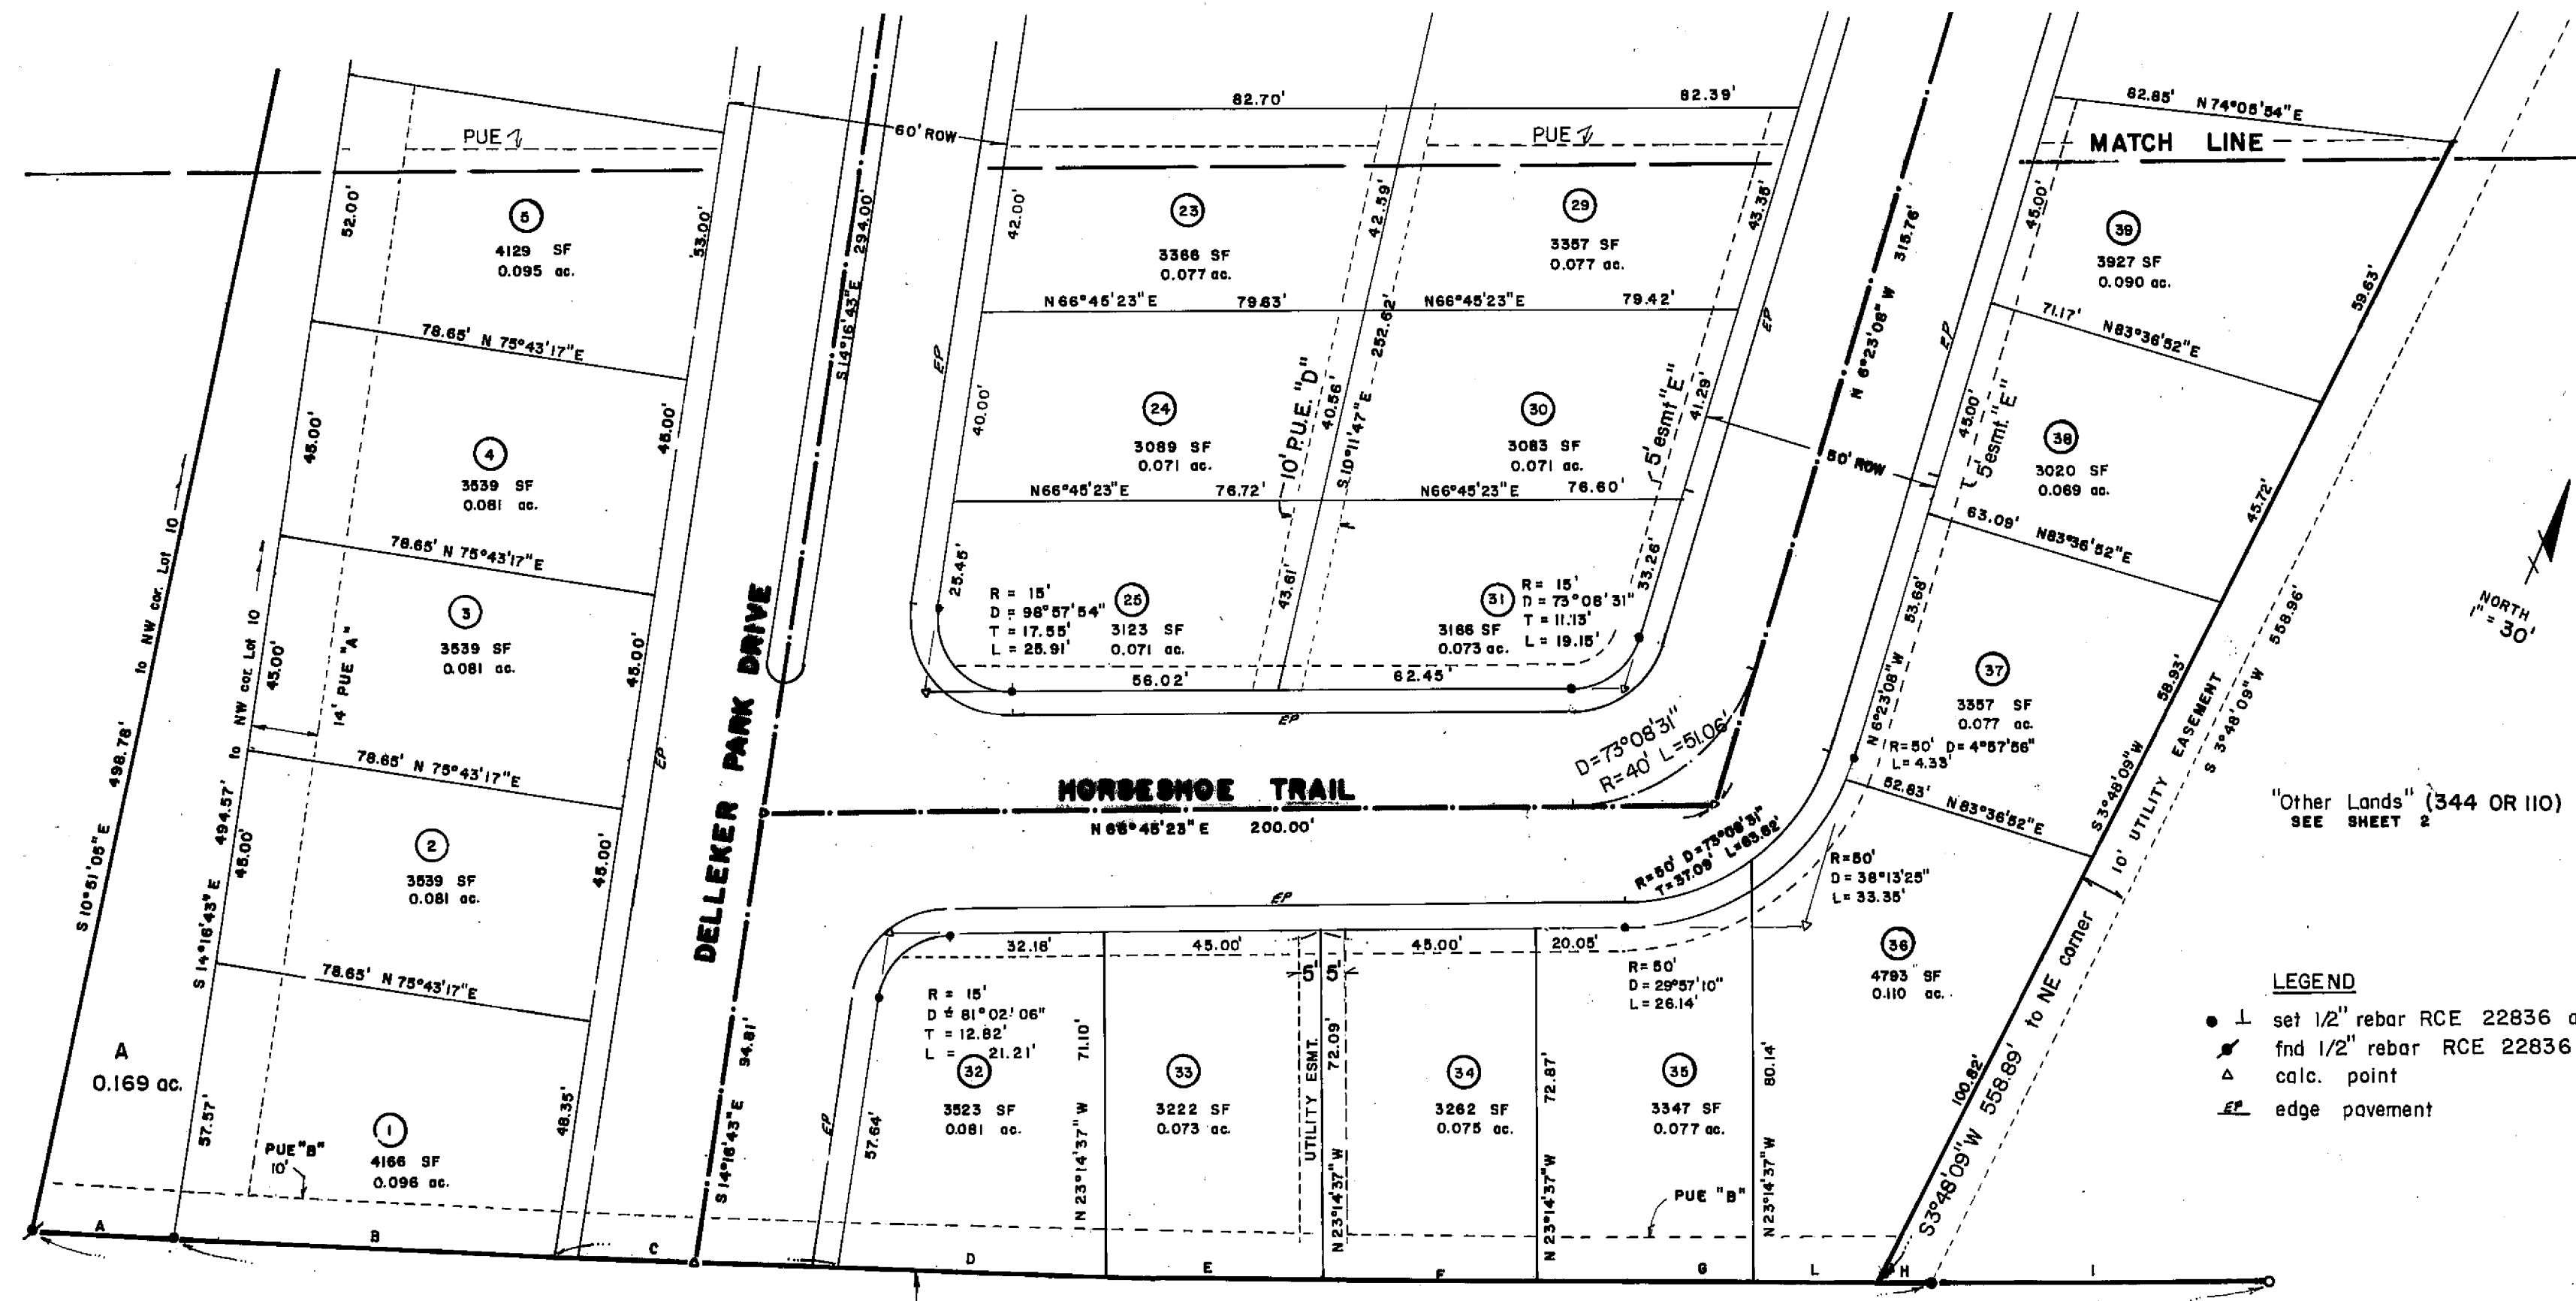

LEGEND

- L set 1/2" rebar RCE 22836 at Lot Corners
- find 1/2" rebar RCE 22836 (7 PM 91)
- △ calc. point
- EP edge pavement

CURVE DATA (9950' radius)

CURVE	CHORD LENGTH	BEARING
A	30.00'	N 69° 20' 52" E
B	79.19'	N 69° 02' 17" E
C	60.45'	N 68° 38' 19" E
D	56.00'	N 68° 17' 49" E
E	48.01'	N 68° 01' 00" E
F	45.01'	N 67° 45' 18" E
G	45.01'	N 67° 29' 30" E
H	11.18'	N 67° 10' 17" E
I	67.98'	N 66° 56' 51" E
J	356.82'	N 66° 14' 25" E
K	465.94'	N 66° 05' 51" E
L	26.16'	N 67° 17' 45" E

HIGHWAY 70

Q Data see sheet 2

A PLANNED UNIT DEVELOPMENT
DELLEKER PARK SUBDIVISION