



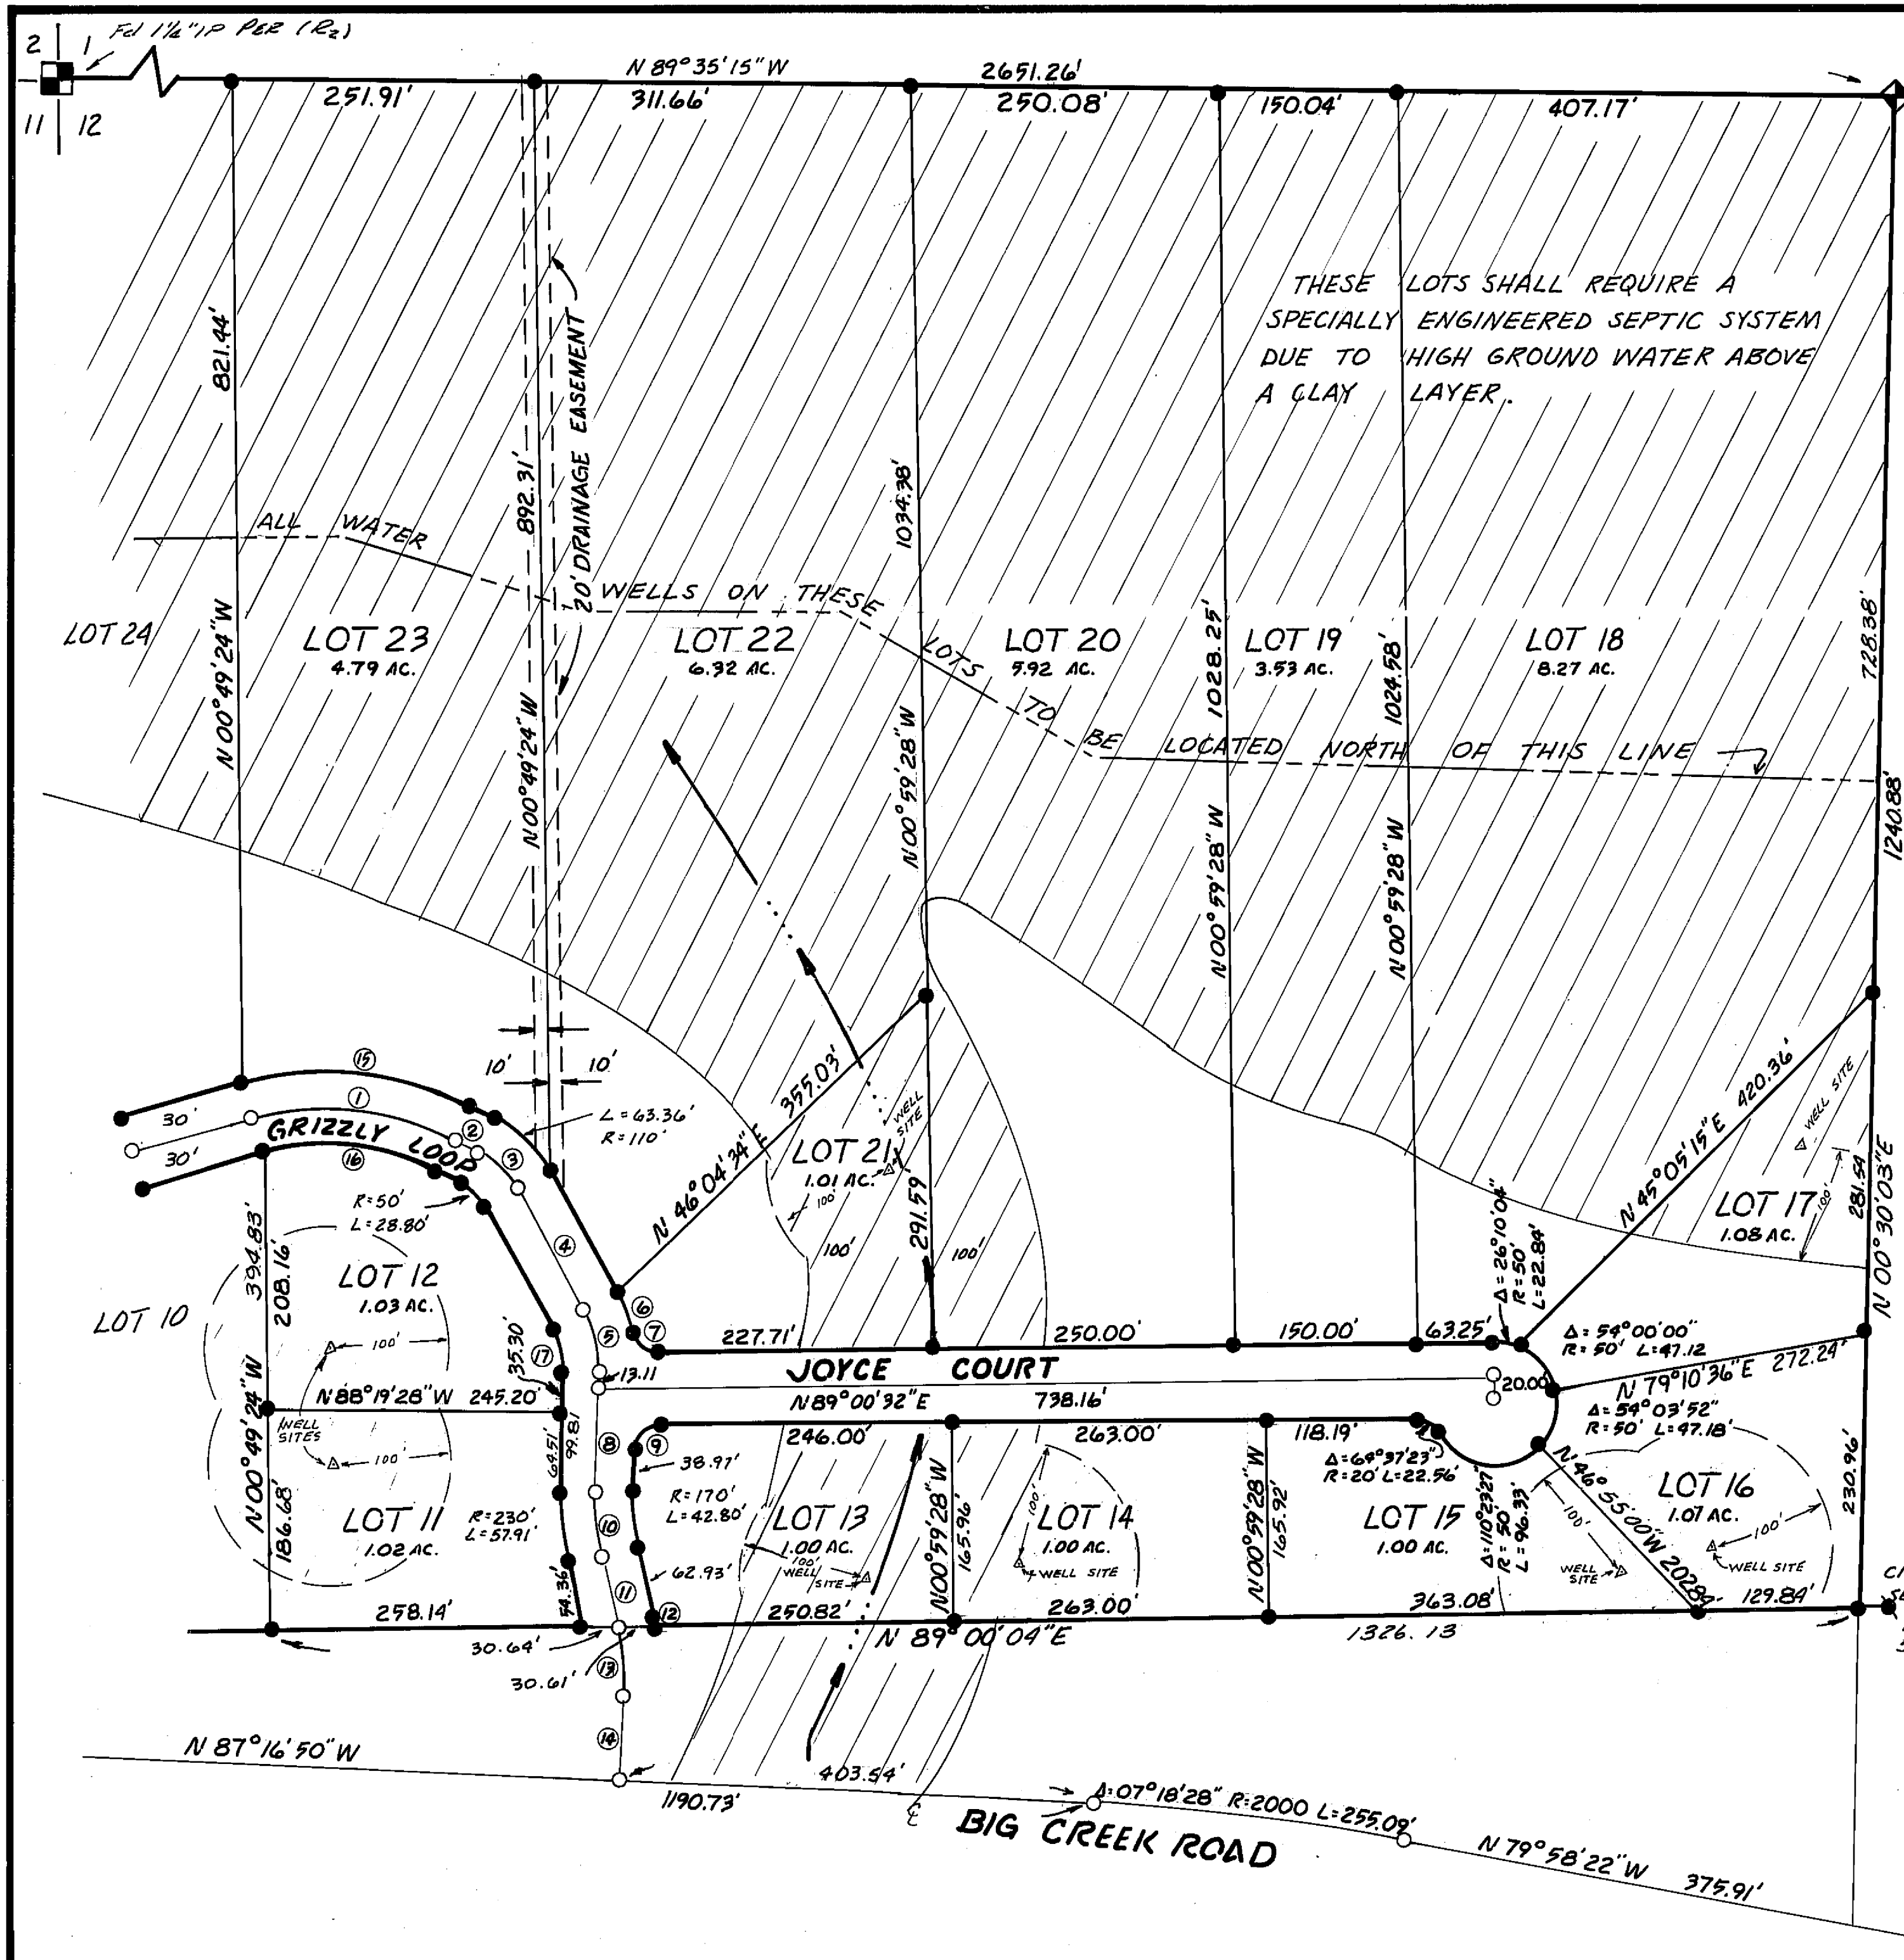

N 1/4 COR. SEC. 12
3/4" ALUM. PIPE L.S. 4202 (R₂)

NOTES:

- 1) HATCHED AREAS ARE LEACH EXCLUSION AREAS & BUILDING EXCLUSION AREAS.
- 2) THERE SHALL BE NO DIRECT ACCESS ONTO BIG CREEK ROAD (COUNTY ROAD #423).
- 3) THE EXTERIOR BOUNDARY IS IDENTICAL TO THAT SHOWN ON (R₂).
- 4) ADDITIONAL LEACH EXCLUSION AREAS ARE 100' FROM ANY WELLS, FOUR TIMES THE HEIGHT OF ANY CUT SLOPES, AND 50' FROM ANY PROPERTY LINES EXCEPT ADJACENT TO USA.

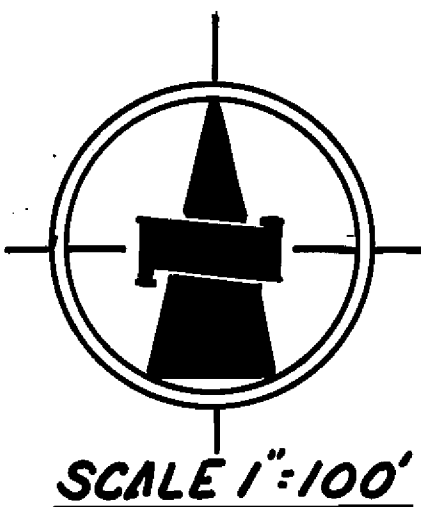

LEGEND

- - SET 1/2" REBAR; L.S. 4202
- - CALCULATED POINT ONLY
- - SECTION CORNER
- ▲ - F.D. AS INDICATED
- ◆ - SECTION 1/4 CORNER
- ◇ - CALCULATED 1/4 CORNER
- (R) - 6 PM 107
- (R₂) - 6 RS 46
- Δ - WELL SITE

GRIZZLY LOOP DATA

1	Δ = 43° 32' 32" R = 225 L = 170.99'
2	N 62° 28' 50" W 22.30'
3	Δ = 33° 00' 00" R = 80 L = 46.08'
4	N 29° 28' 50" W 113.72'
5	Δ = 31° 09' 23" R = 100 L = 54.38'
6	Δ = 16° 04' 23" R = 130 L = 96.47'
7	Δ = 77° 35' 01" R = 20 L = 27.08'
8	N 01° 40' 32" E 86.70'
9	Δ = 87° 20' 00" R = 20 L = 30.49'
10	Δ = 14° 25' 30" R = 200 L = 50.35'
11	N 12° 44' 58" W 62.73'
12	Δ = 01° 02' 24" R = 230 L = 4.14'
13	Δ = 15° 27' 30" R = 200 L = 53.96'
14	N 02° 42' 32" E 70.30'
15	Δ = 43° 32' 32" R = 255 L = 193.79'
16	Δ = 43° 32' 32" R = 195 L = 148.19'
17	Δ = 31° 09' 23" R = 70 L = 38.06'

BASIS OF BEARINGS

THE BASIS OF BEARINGS IS THE NORTH LINE OF SECTION 11 BETWEEN FOUND MONUMENTS AS SHOWN TAKEN AS 89° 50' 17" W PER (R)

COUNTRYMAN ESTATES

BEING A PORTION OF SECTIONS 11 & 12, T23N, R7E, LYING IN THE UNINCORPORATED AREA OF PLUMAS COUNTY, CALIFORNIA.

Ron Graves & associates
SURVEYING
PARCEL MAPS
PUBLIC REPORTS

P.O. BOX 1576 OROVILLE, CAL. 95965
Ph. (916) 534-1911 SHEET 4 OF 4 SHEETS