


PCL B
(P/M 1-21)

SCALE: 1" = 20'



LOT 5

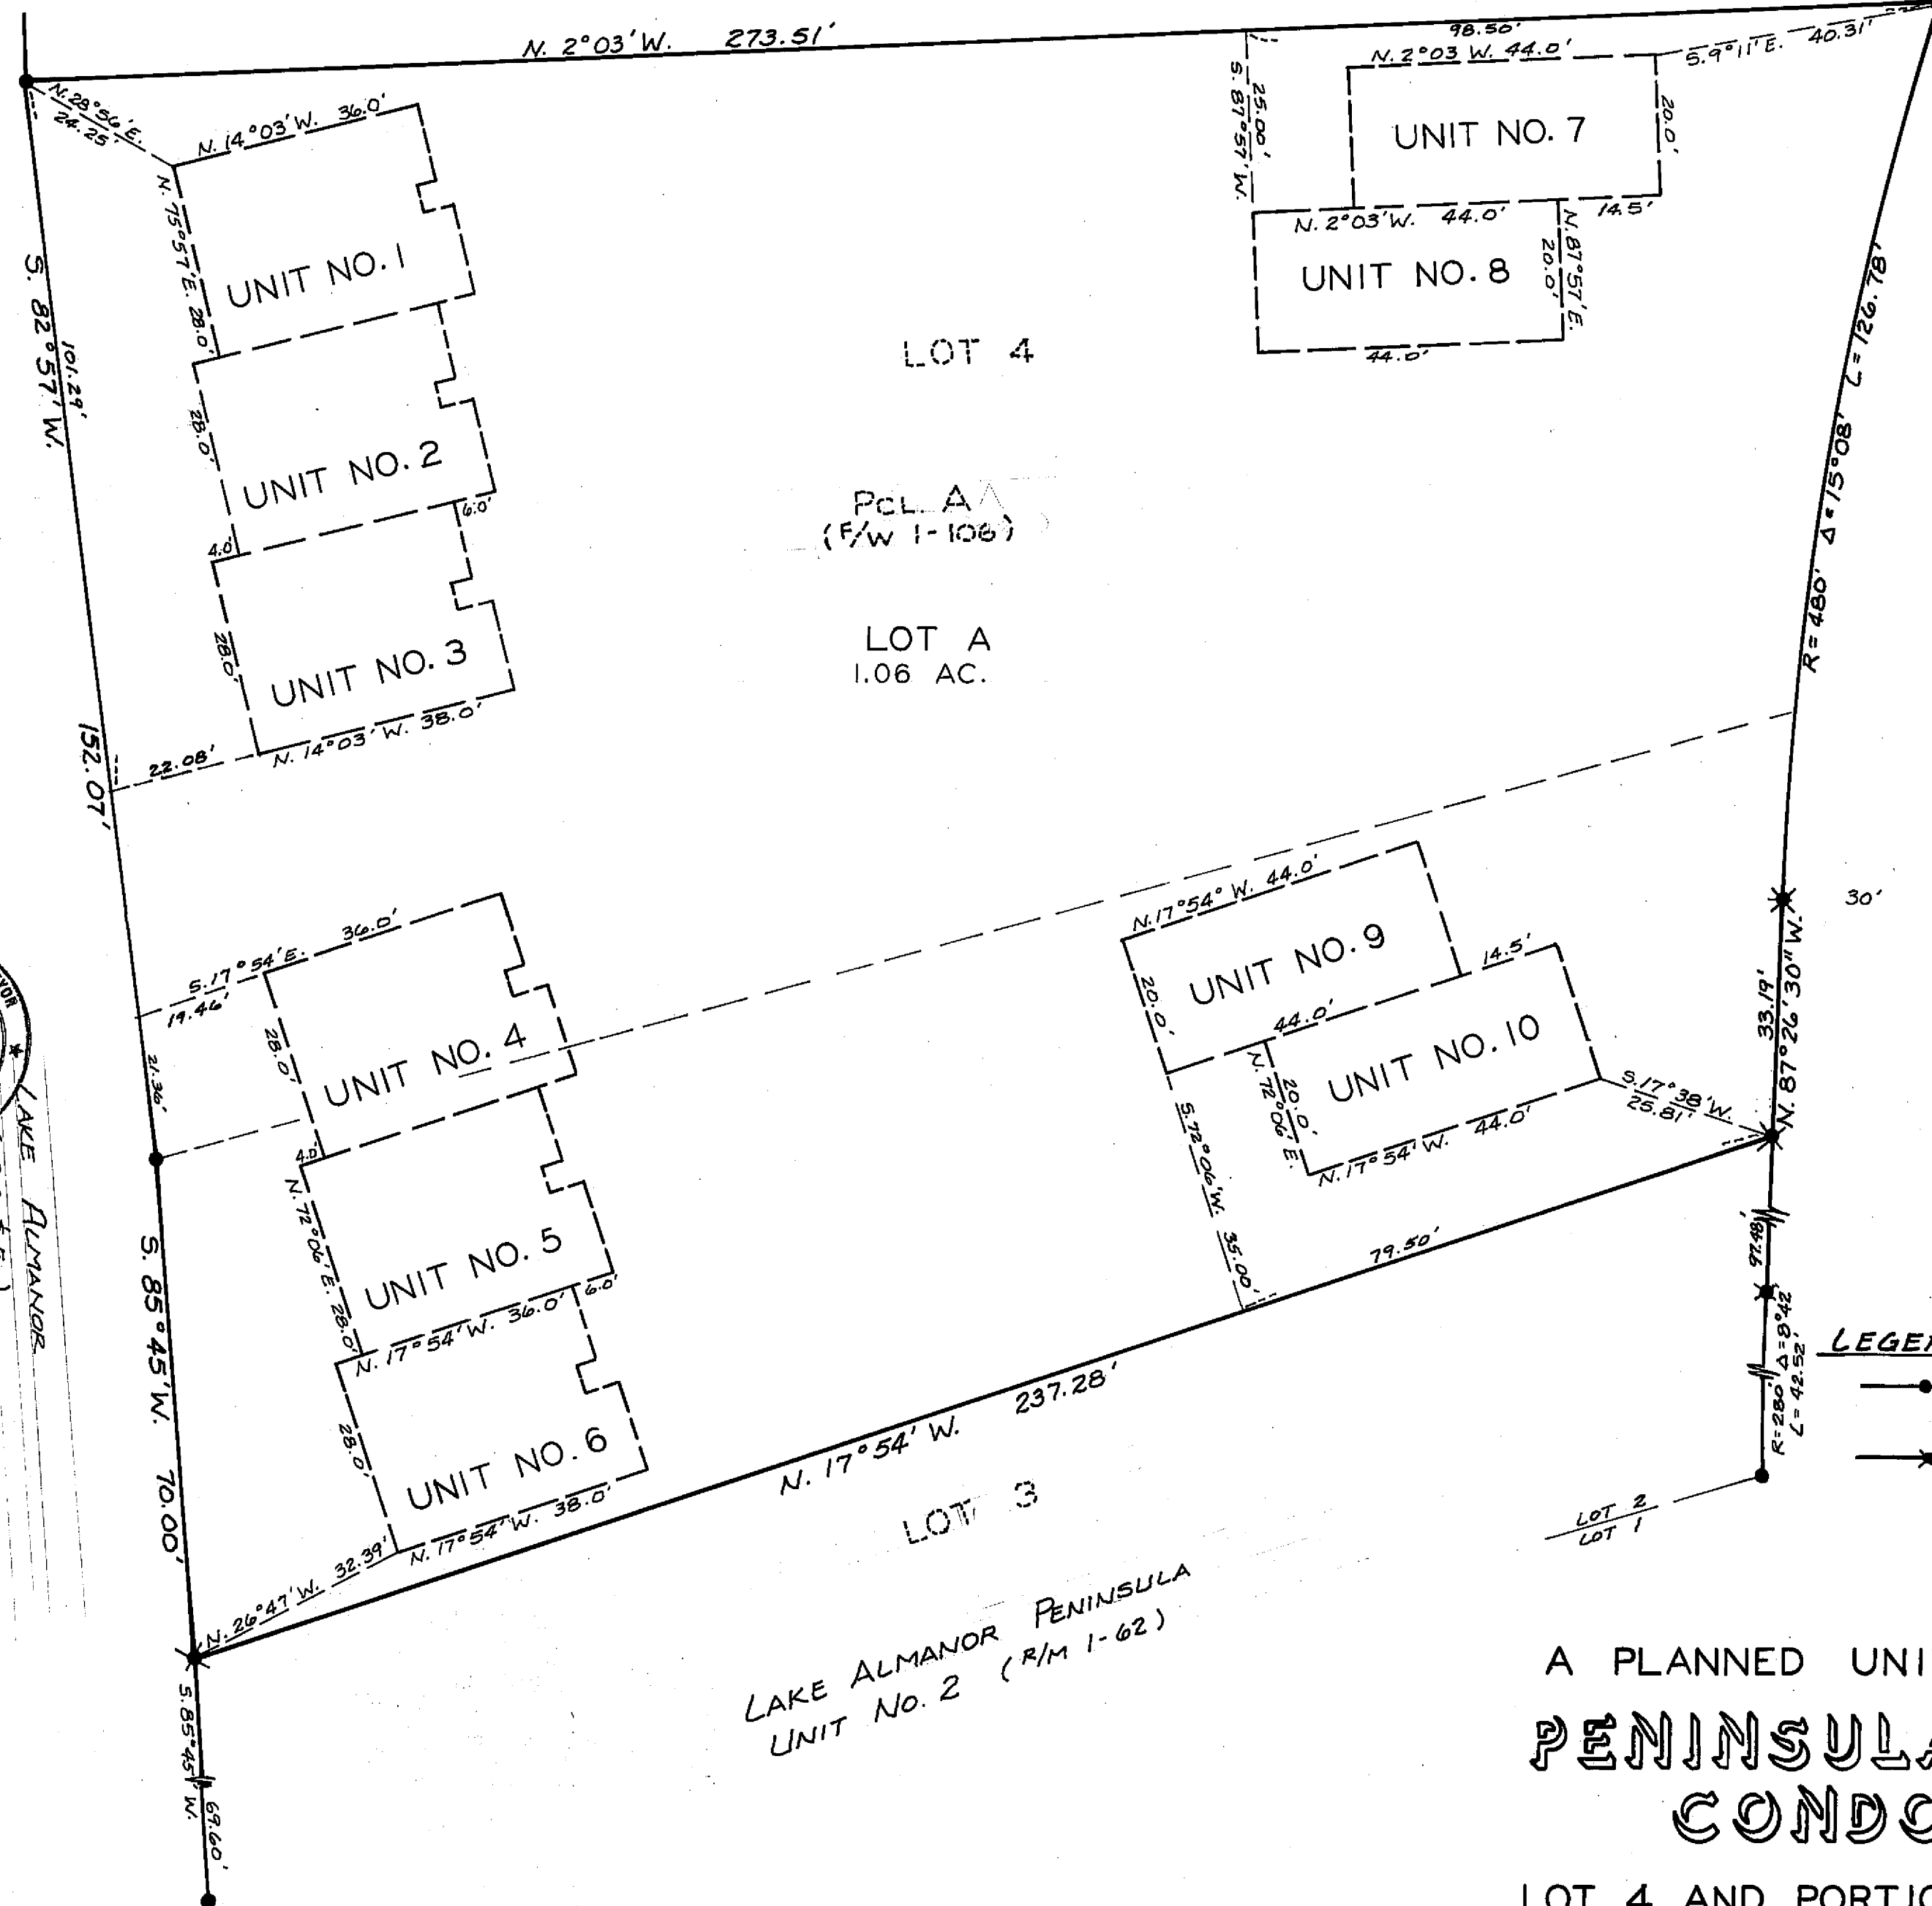

ENGINEER'S CERTIFICATE

I, Fred R. Nagel, HEREBY CERTIFY THAT I AM A REGISTERED CIVIL ENGINEER OF THE STATE OF CALIFORNIA AND THAT THIS PLAN CONSISTING OF 3 SHEETS CORRECTLY REPRESENTS:
1. A TRUE AND COMPLETE SURVEY OF THE PERIMETER OF THE PROJECT MADE UNDER MY SUPERVISION AND
2. THE PROPOSED LOCATIONS OF AIRSPACE

Fred R. Nagel
FRED R. NAGEL, R.C.E. 26319, L.S. 3989

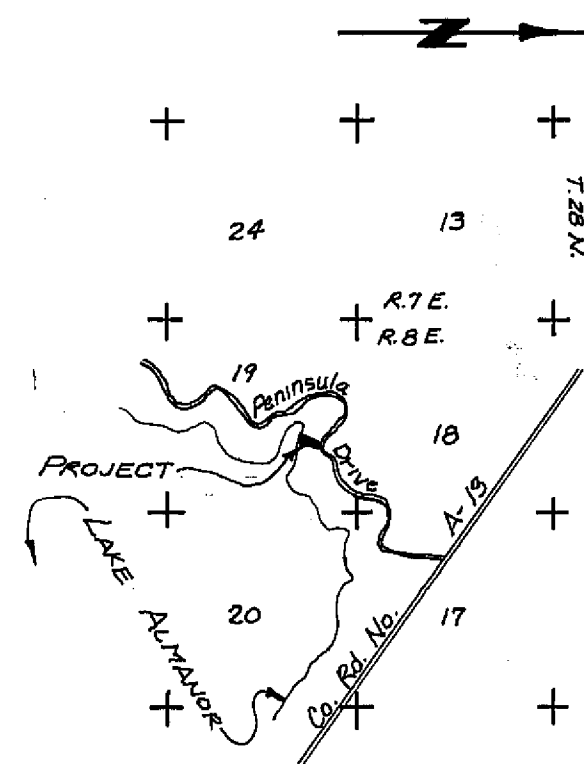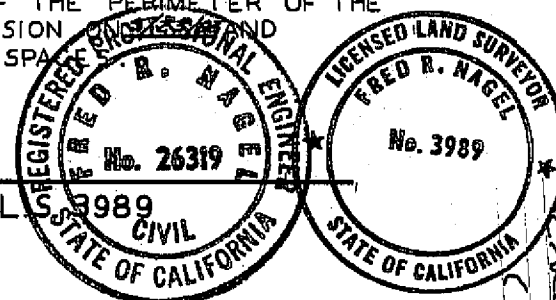

VICINITY MAP
Scale: 1" = 1 MILE

LEGEND

- Found 3/4" c.p. tagged R.C.E. 6185 per R/M 1-62
- *— Found 3/4" c.p. tagged L.S. 3202 per Unrecorded survey

A PLANNED UNIT DEVELOPMENT FOR
**PENINSULA VILLAGE
CONDOMINIUMS**

LOT 4 AND PORTION OF LOT 3, BLOCK 5
LAKE ALMANOR PENINSULA UNIT NO. 2
PLUMAS COUNTY, CALIFORNIA