
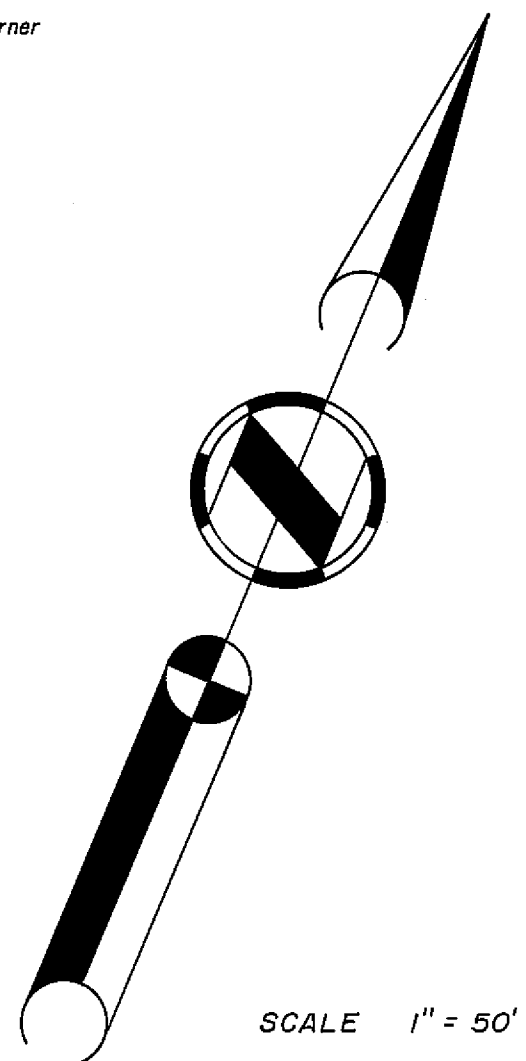


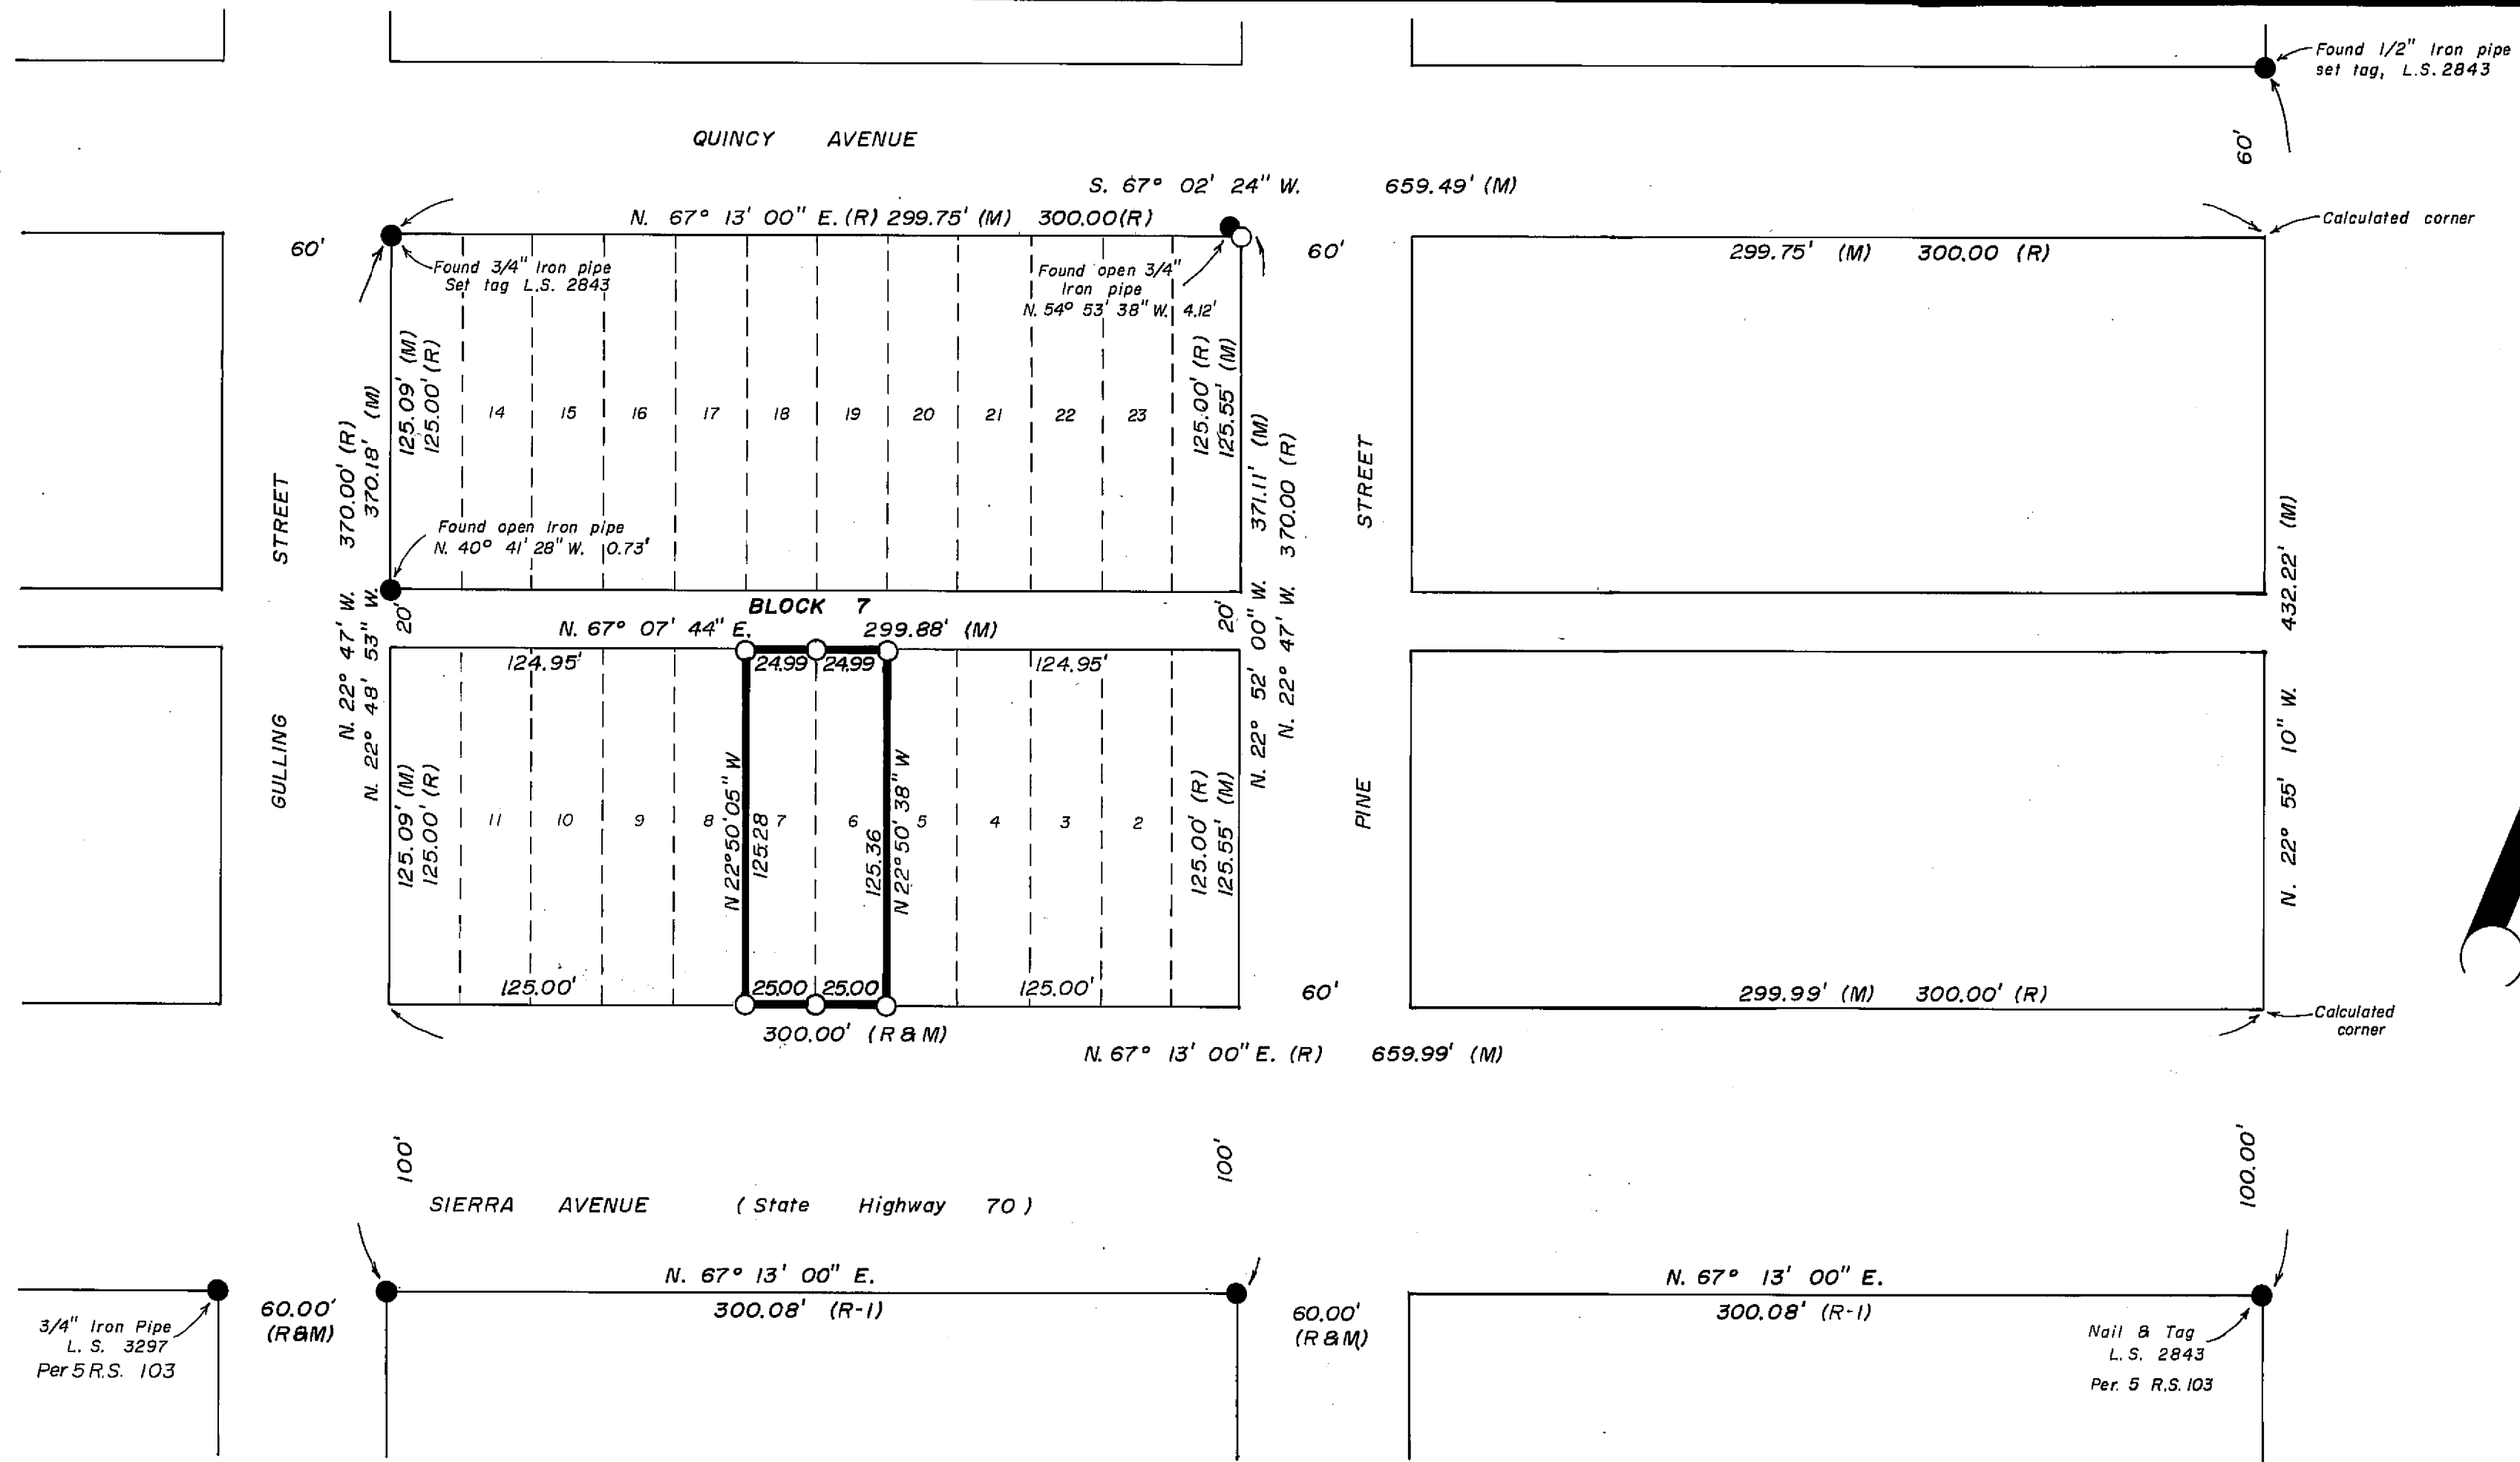

**LEGEND**

- Found rebar and cap, L.S. 2843 or as noted
- Set 1/2" rebar and cap, L.S. 2843
- (R) Record information per Northern Addition to Portola
- (R-I) Record information per 5 RS 103
- (M) Measured
- └─┘ Calculated corner location

The basis of bearings is the South line of Sierra Ave., shown as N 67° 13' 00" E, on 5 R.S. 103.

**FINAL MAP  
OF**

**McKEAND OFFICE CONDOMINIUMS**

BEING LOTS 6 & 7 OF BLOCK 7 WITHIN THE NORTHERN ADDITION TO PORTOLA TOWNSITE, WITHIN SECTION 36, T. 23 N., R. 13 E., WITHIN THE INCORPORATED AREA OF PORTOLA, CALIFORNIA

SCALE - 1" = 50'

**HAMBY SURVEYING INC.**  
LICENSED LAND SURVEYORS

Paradise, California  
P.O. Box H.H.  
(916) 877-6253

Portola, California  
P.O. Box 1209  
(916) 832-5571