


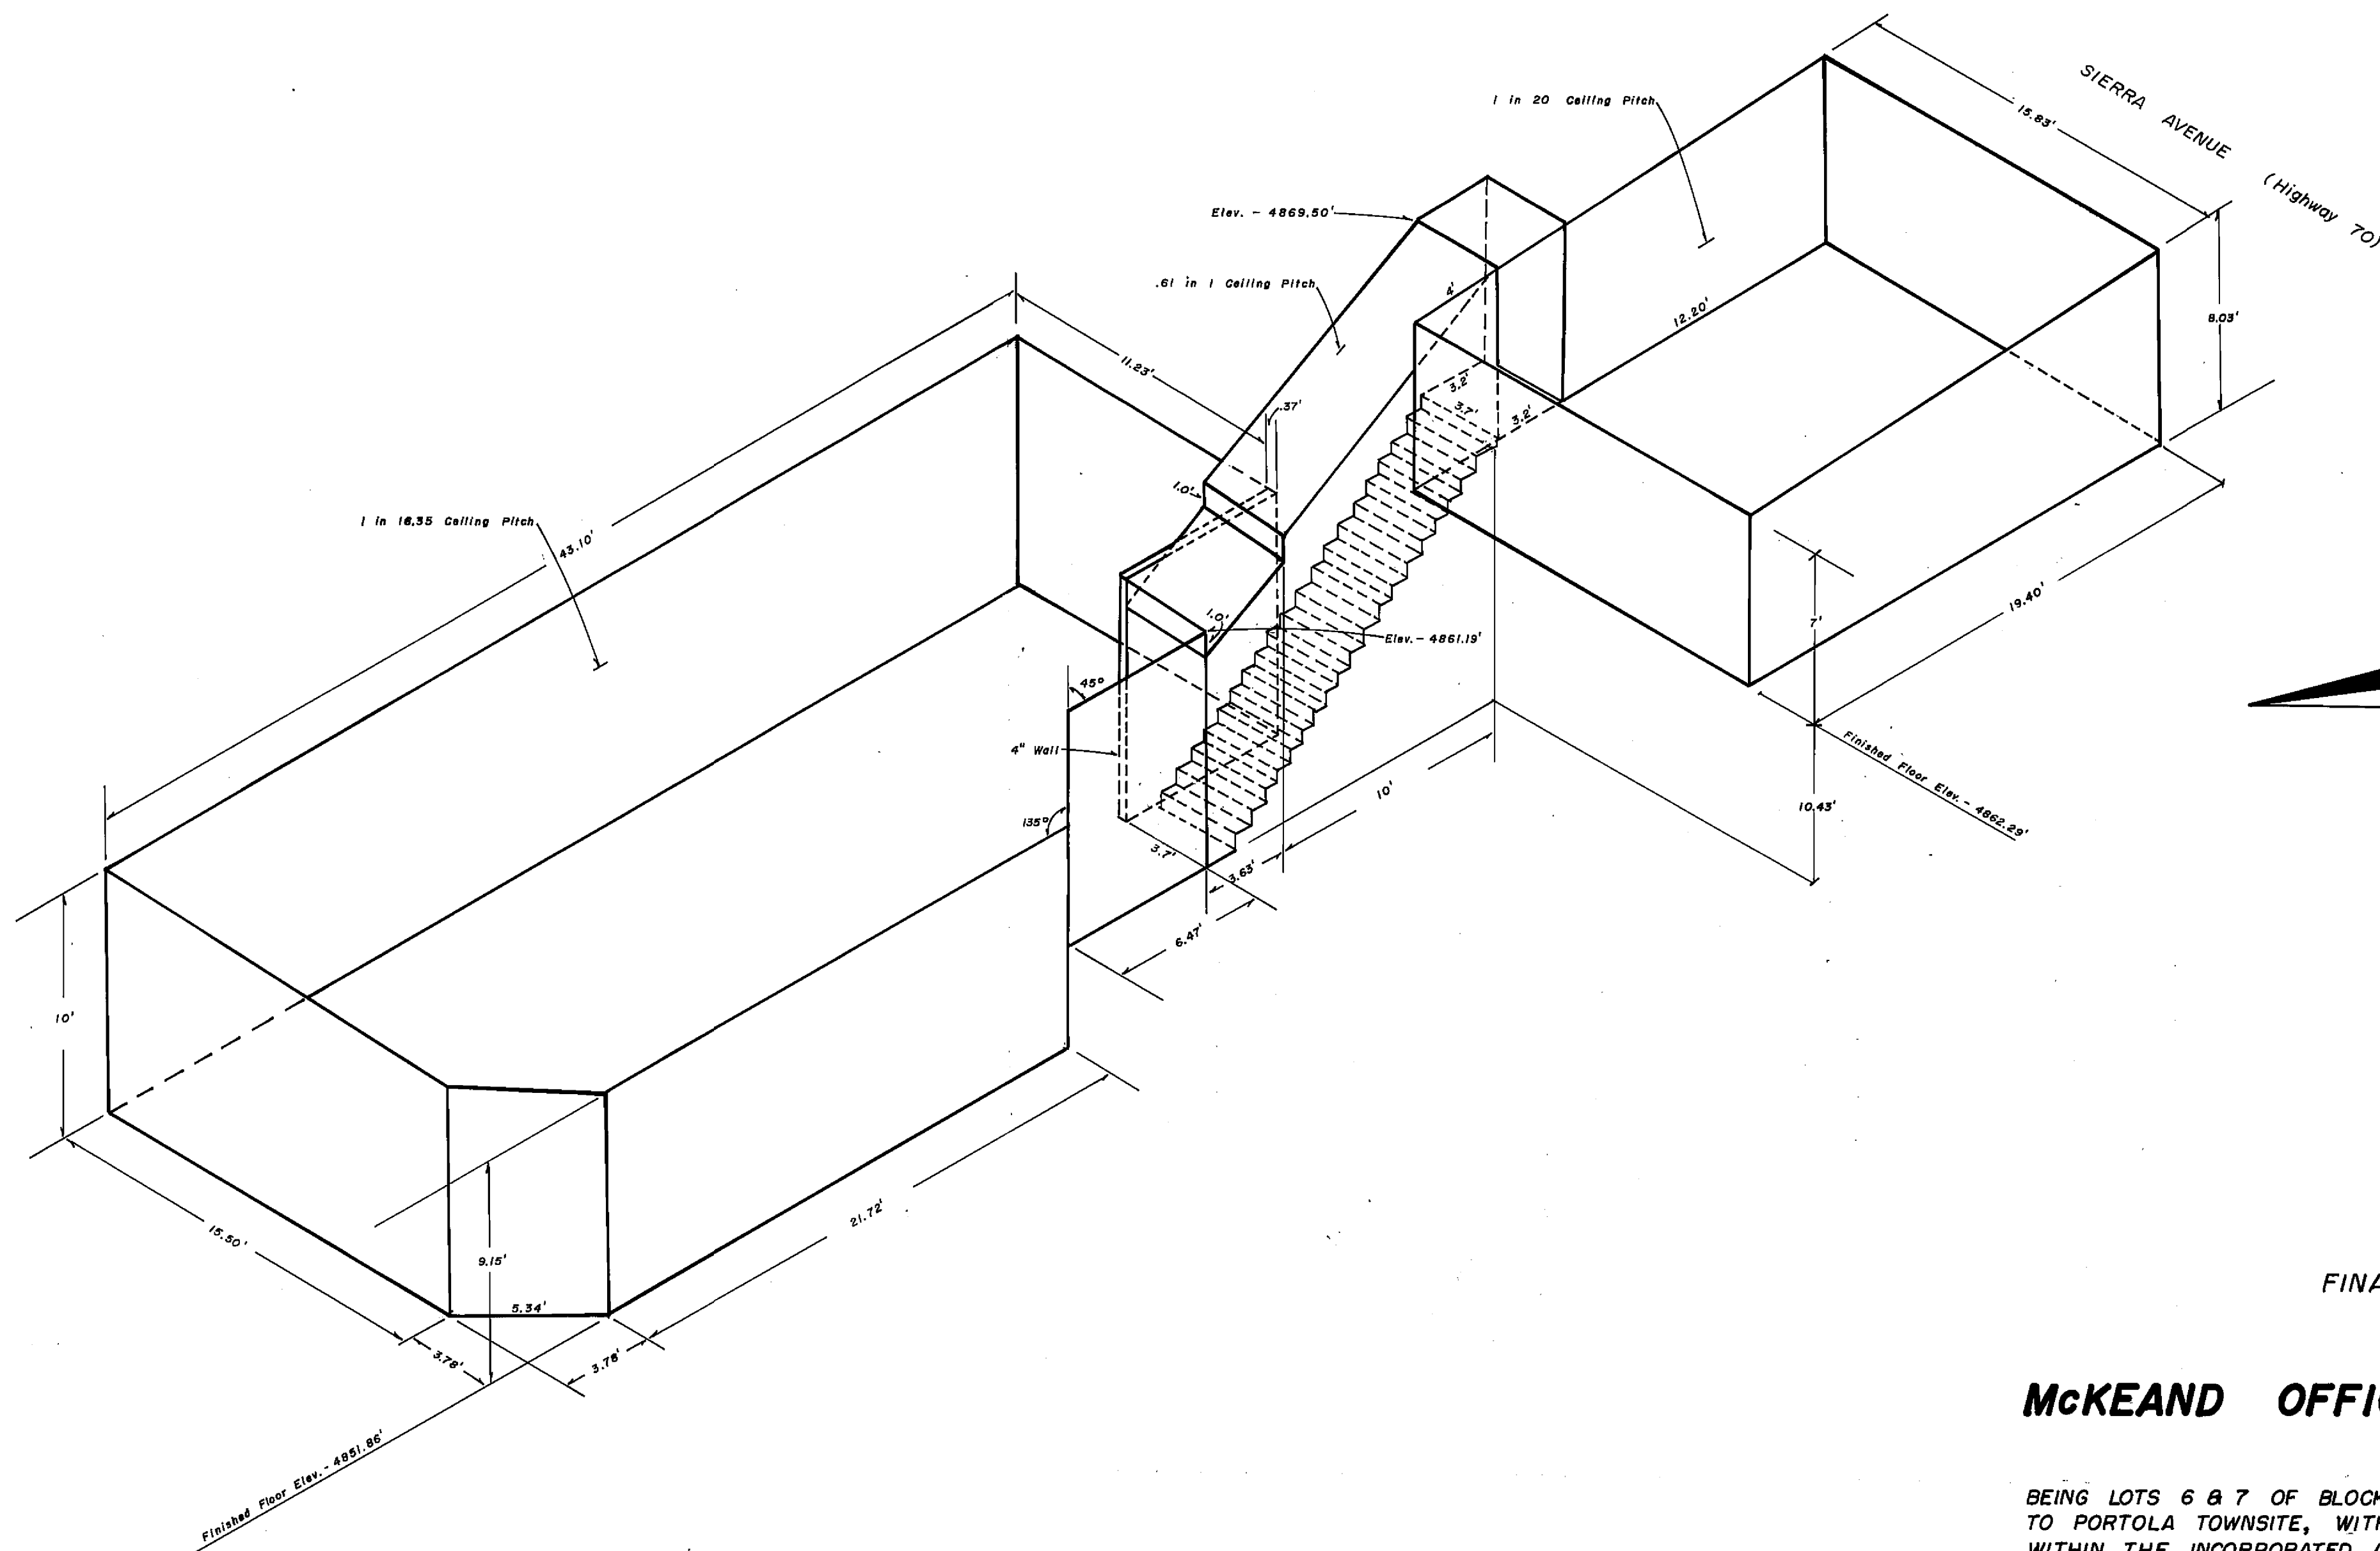

UNIT "C" DIAGRAMETRIC
REPRESENTING INSIDE AIR SPACE

SCALE - 1" = 5'

Elevation datum per Department of Water Resources

The Benchmark is a 60 penny spike on the South side of the light pole at the N.E. corner of the intersection of Highway 70 & Gulling Street.
Elevation - 4850.53'

FINAL MAP
OF

McKEAND OFFICE CONDOMINIUMS

BEING LOTS 6 & 7 OF BLOCK 7 WITHIN THE NORTHERN ADDITION TO PORTOLA TOWNSITE, WITHIN SECTION 36, T.23 N., R. 13 E., WITHIN THE INCORPORATED AREA OF PORTOLA, CALIFORNIA

HAMBY SURVEYING INC.
LICENSED LAND SURVEYORS

Paradise, California
P.O. Box H.H.
(916) 877-6253

Portola, California
P.O. Box 1209
(916) 832-5571

SHEET 3 OF 5