



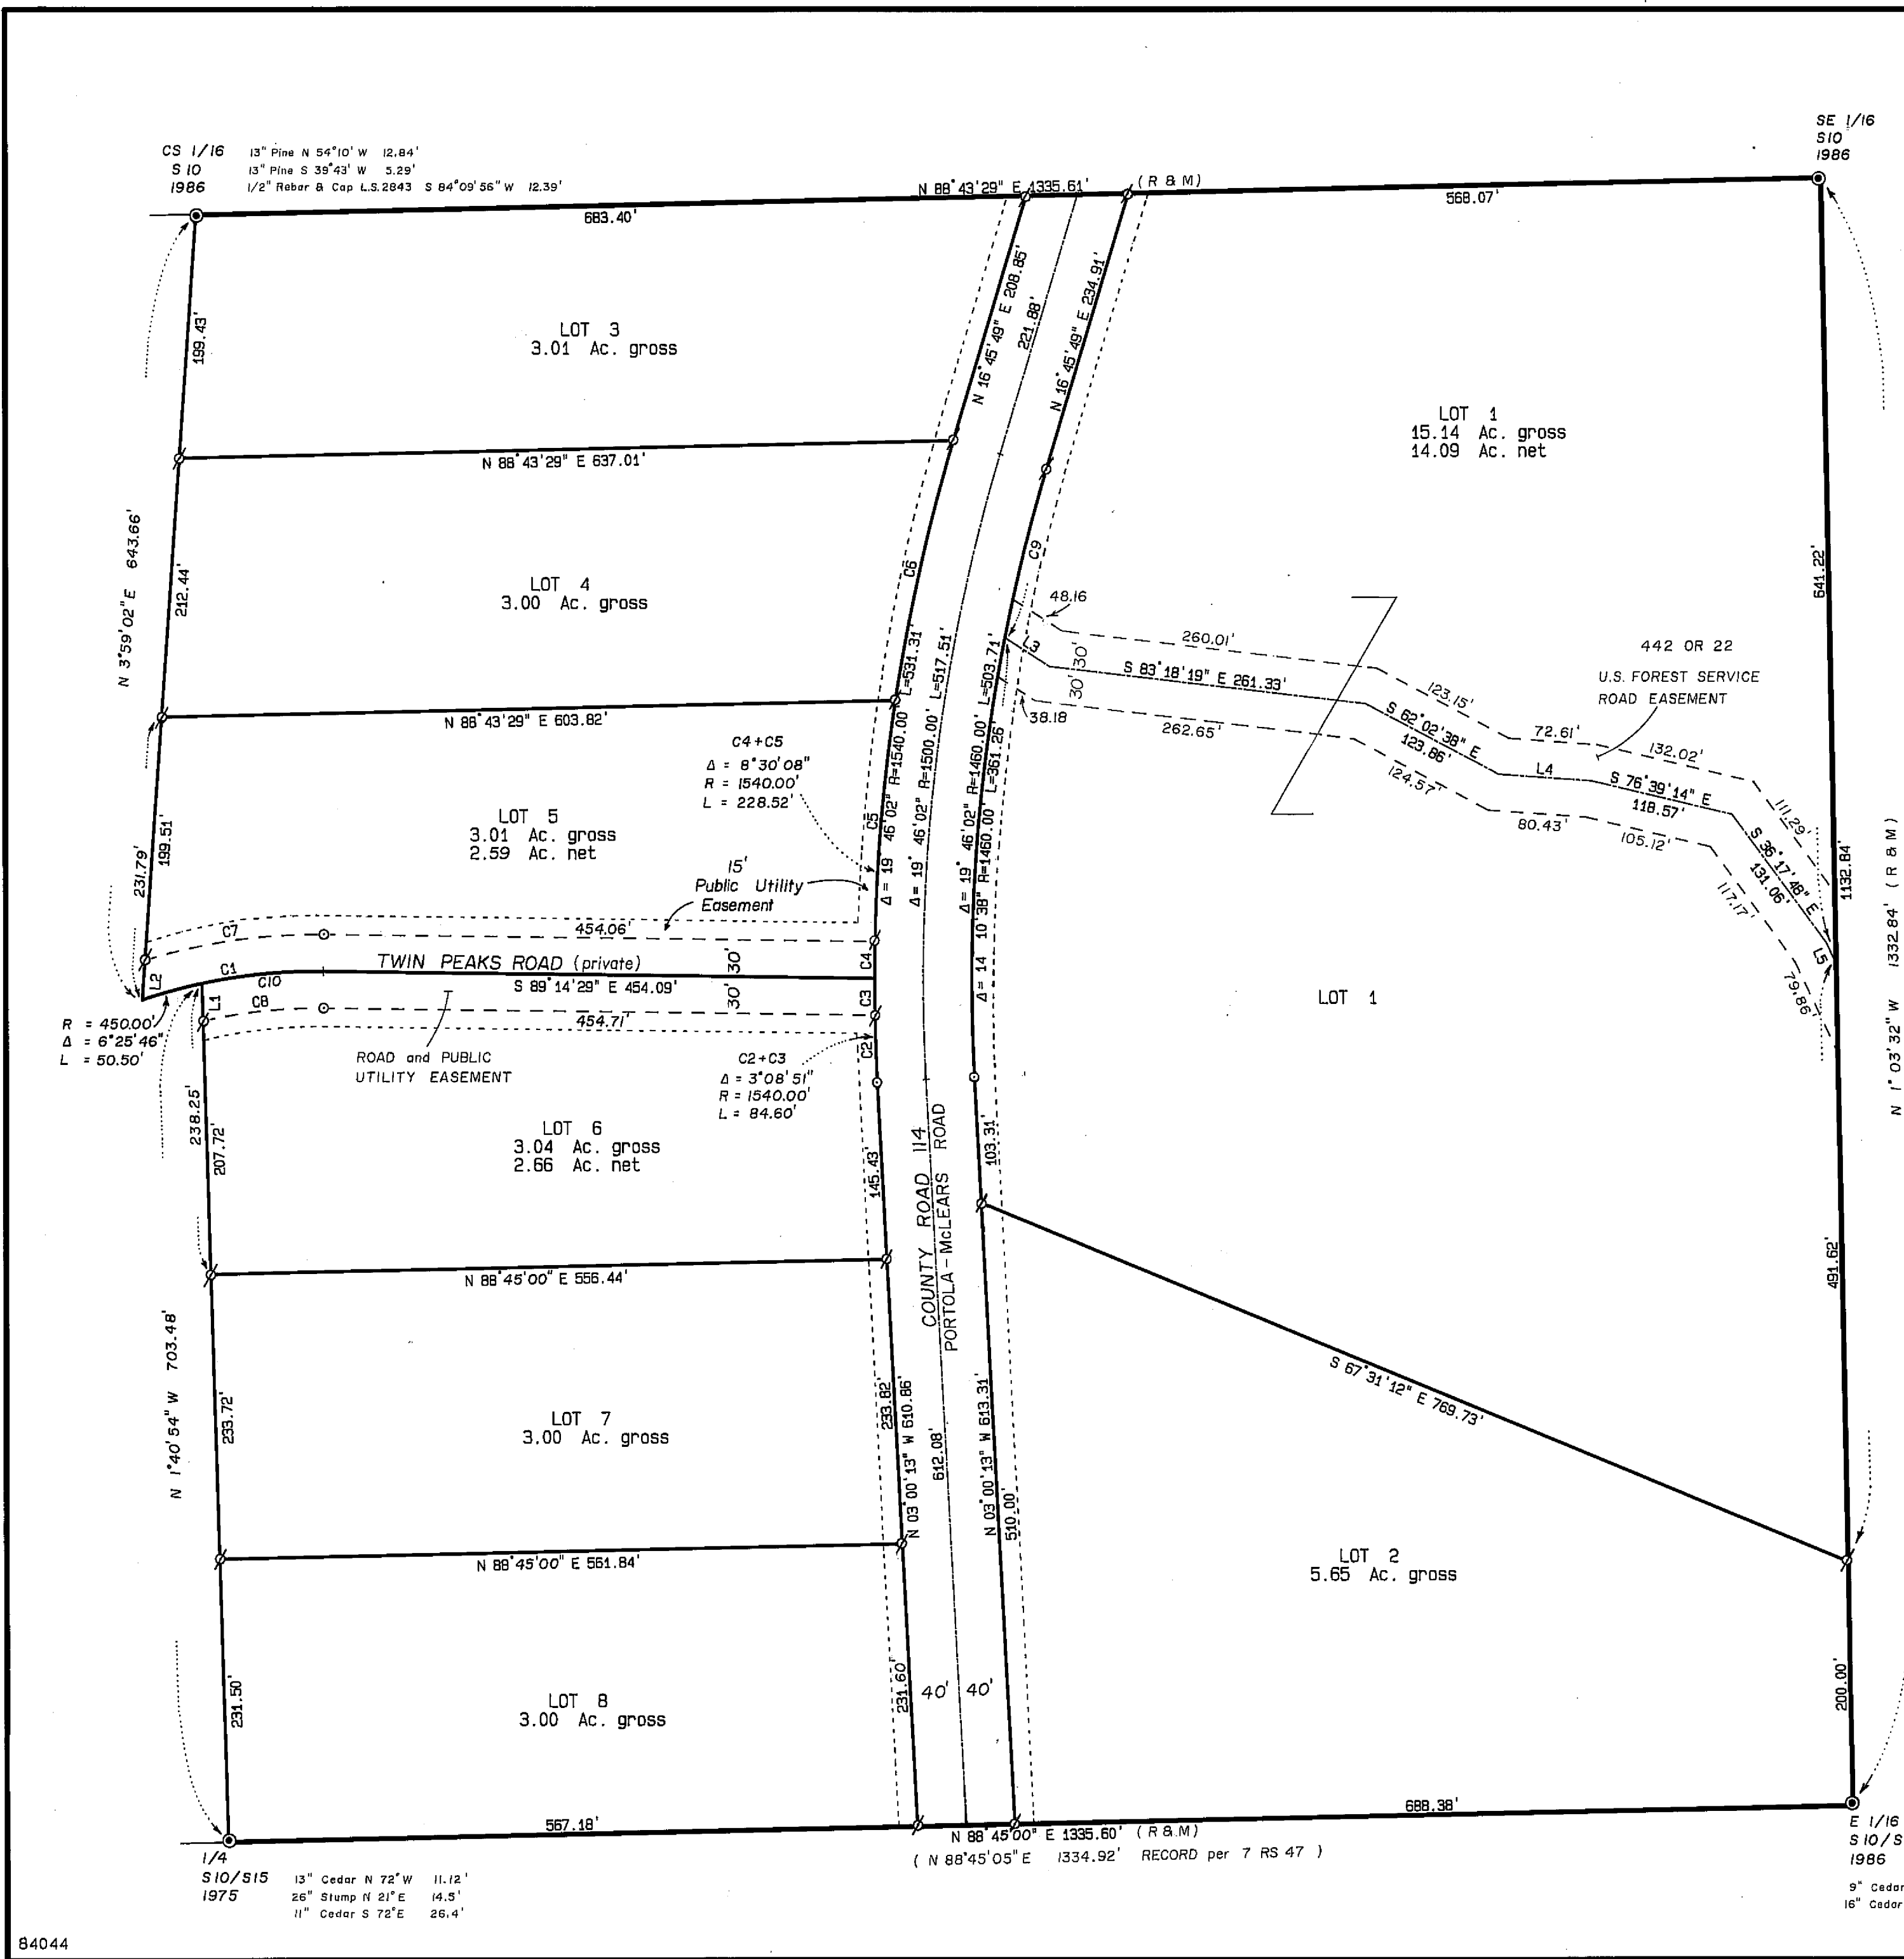

LINE	DIRECTION	DISTANCE
L1	N 01° 40' 54" W	30.53
L2	N 03° 59' 02" E	32.28
L3	S 57° 13' 04" E	43.60
L4	S 85° 54' 46" E	76.52
L5	S 25° 22' 51" E	16.35

CURVE	DELTA ANGLE	RADIUS	ARC LENGTH
C1	19° 11' 17"	450.00	150.70
C2	02° 01' 52"	1540.00	54.59
C3	01° 06' 59"	1540.00	30.01
C4	01° 06' 58"	1540.00	30.00
C5	07° 23' 10"	1540.00	198.52
C6	08° 07' 03"	1540.00	218.18
C7	17° 43' 08"	480.00	148.44
C8	13° 30' 17"	420.00	98.99
C9	05° 35' 24"	1460.00	142.45
C10	12° 45' 32"	450.00	100.21

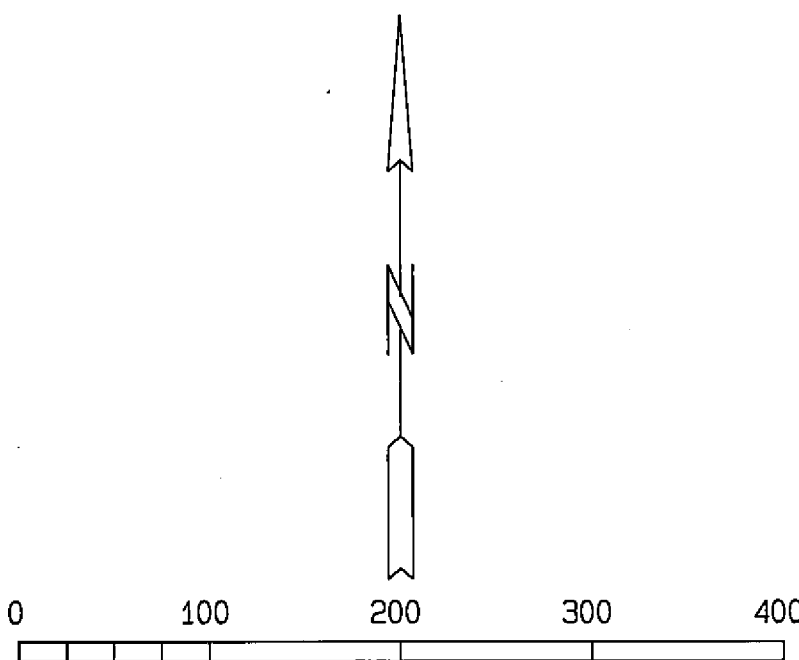

- LEGEND**
- PROPERTY LINE
 - - - ROAD EASEMENT
 - - - - 15' PUBLIC UTILITY EASEMENT
 - FOUND 3 1/4 BRASS DISC (B.L.M.)
 - SET 1/2 REBAR with PLASTIC CAP L.S. 2843
 - ⊗ SET 5/8 REBAR with ALUM. CAP L.S. 2843
 - (R & M) RECORD per 7 RS 123 and MEASURED

**WILDWOOD ESTATES
SUBDIVISION**

FOR
CORENE ANNA GARCIA
and
ELWOOD FAYNE McPHERRIN

A Portion of
The South 1/2 of the South West 1/4
AND
The South West 1/4 of the South East 1/4
of
Section 10, T.22 N., R.13 E., M.D.B. & M.
Plumas County - California
Scale 1 in. = 100 ft. May, 1987

HAMBY SURVEYING INC.
P.O. BOX 1209 ph. (916) 832-5571
PORTOLA, CALIFORNIA 96122