


LEGEND

- Fd 1" I.P. RCE III28 per 2RS94
- Fd Sectional corner as noted per 2RS94
- ⊙ Fd 1/2" rebar RCE 22836 per 9PM40
- Set 1/2" rebar RCE 22836
- () Record per 9PM40 and measured except as noted
- ()_{R1} Record per 4PM87
- ()_{R2} Record per 2RS94 and measured
- △ Calculation Corner
- ⊗ Fd 3/4 I.P. RCE III28 per 4PM87

NORTH
1" = 200'

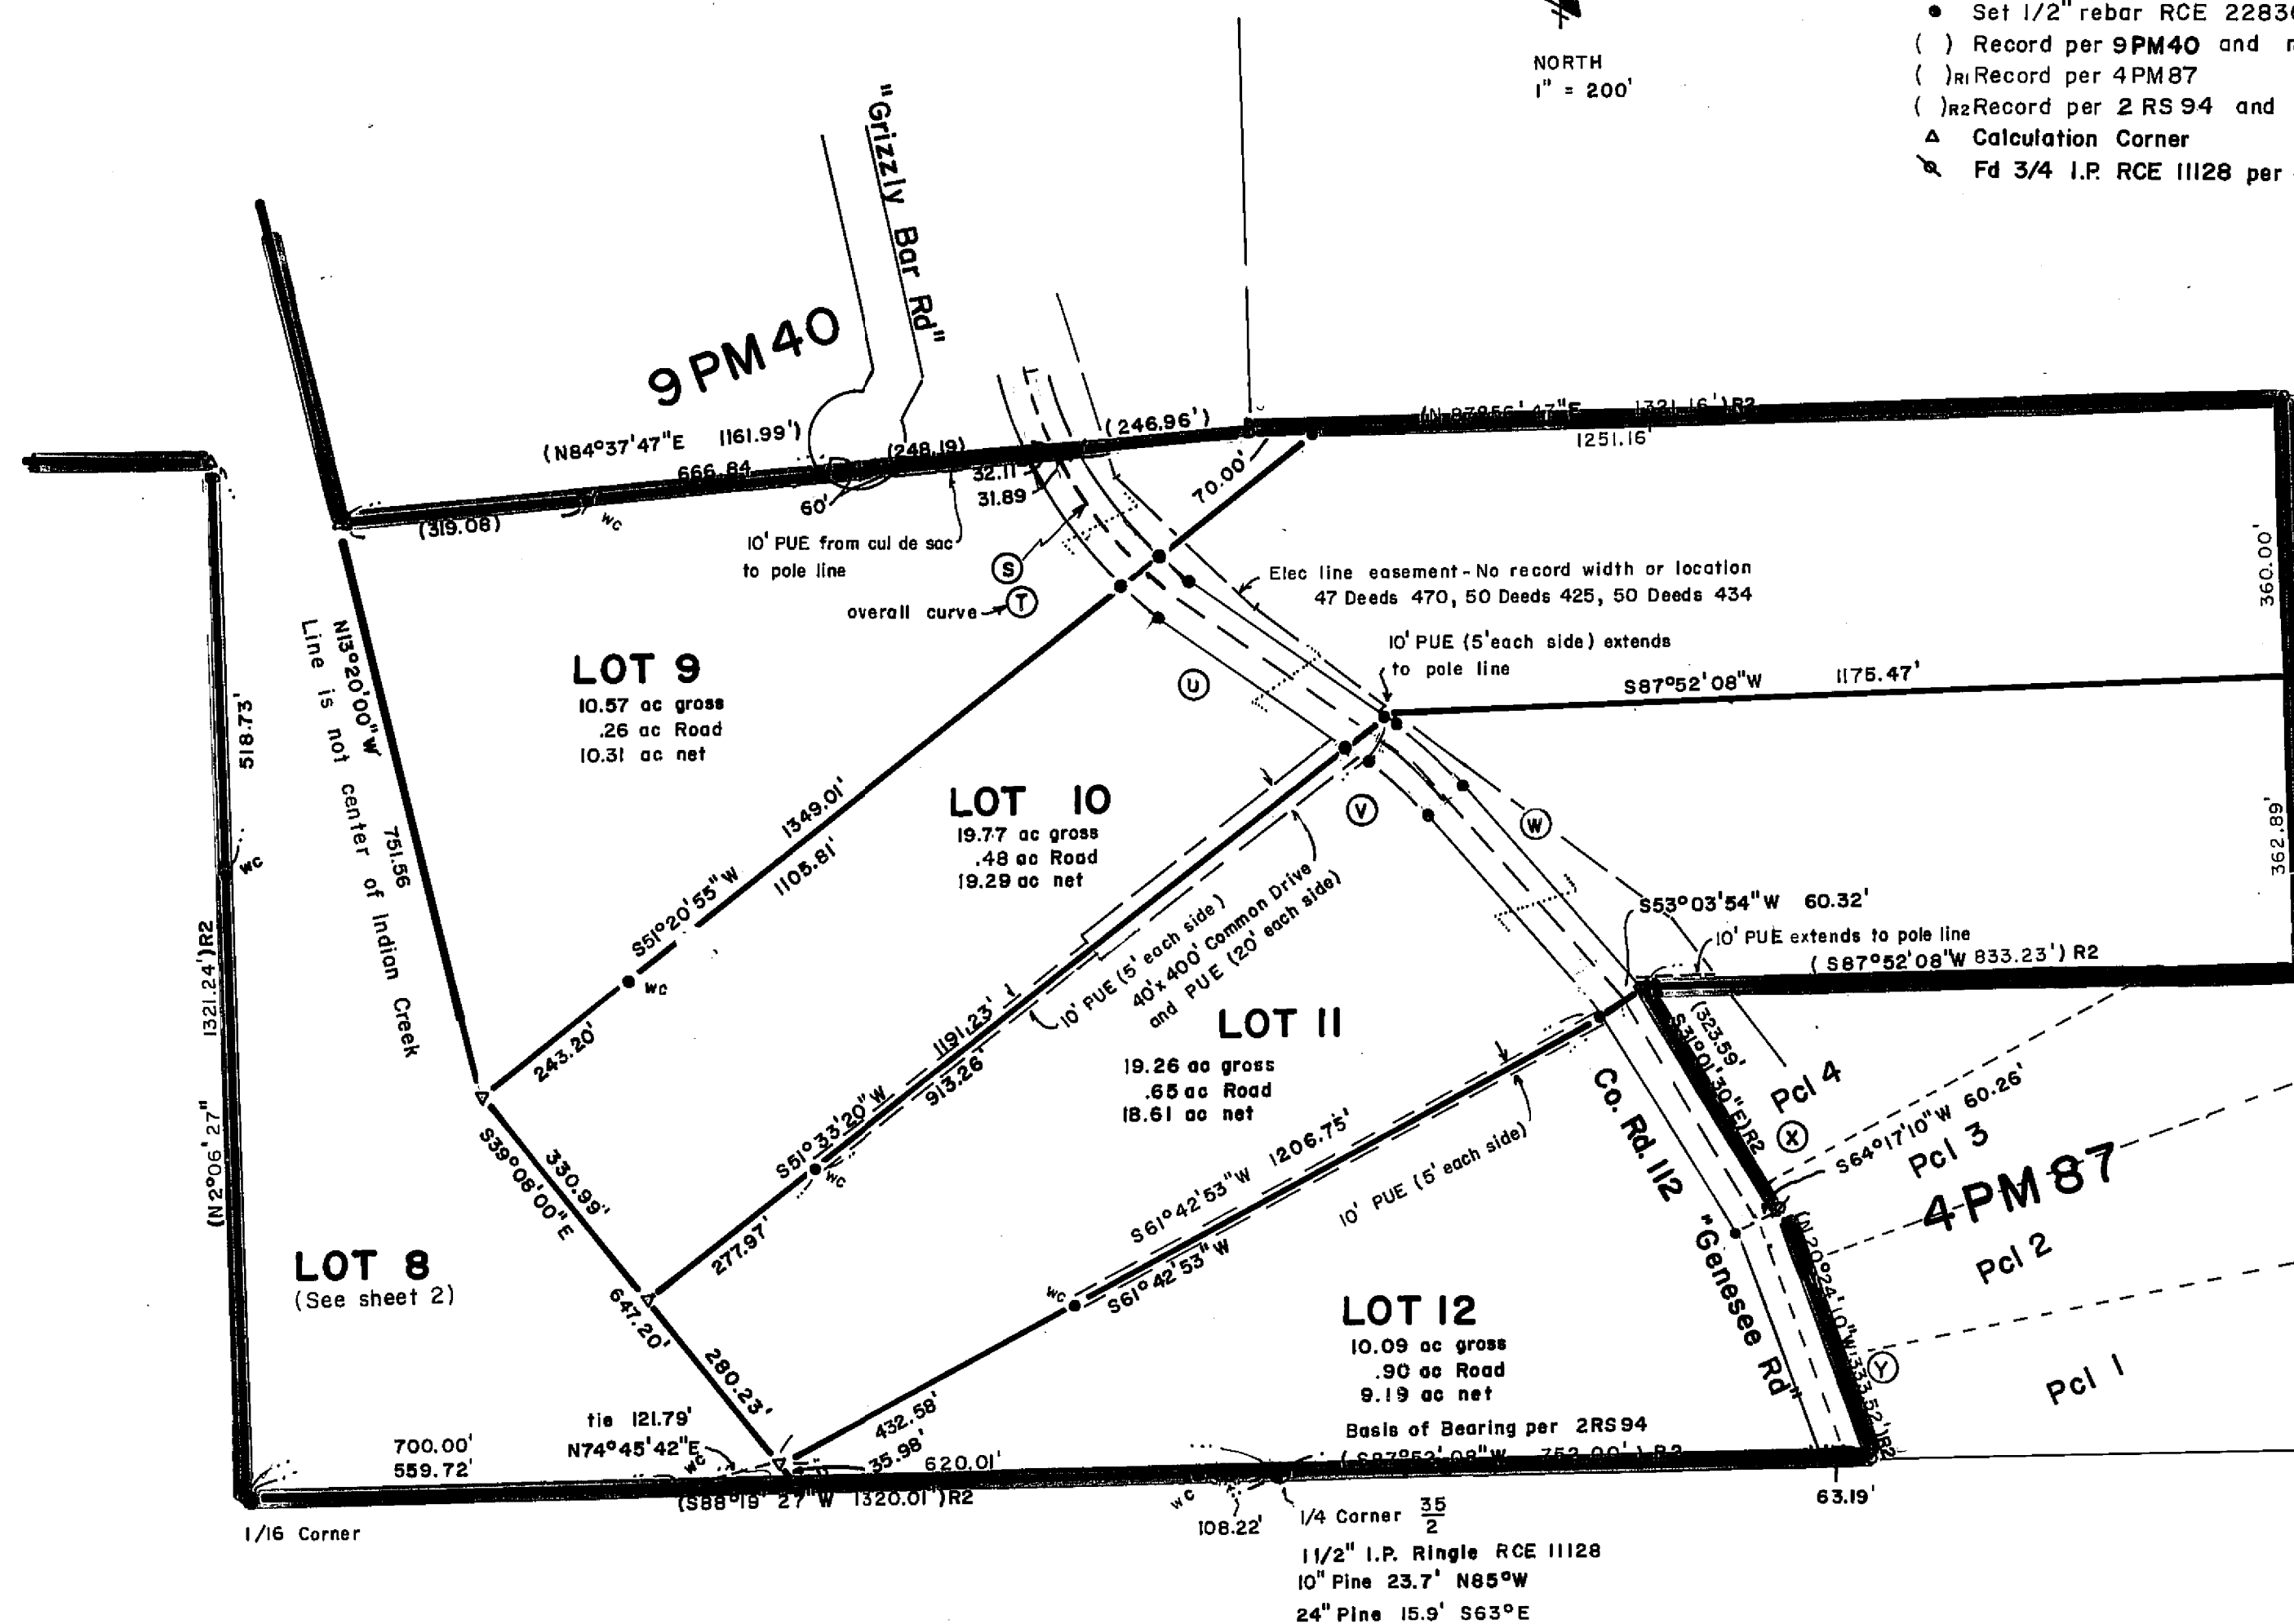

Course	Delta or Bearing	Radius			Arc Length or Distance			
		Lt	CL	Rt	Lt	CL	Rt	Tan
S	(30°48'20" E	570	600	630	295.31	322.60	349.80	
T	(40°54'29" E	570	600	630	406.97	428.39	449.81	223.78
U	(56°30'11" E					243.90		
V	(13°39'29" E	530	500	470	126.34	119.19	112.04	59.88
W	(42°50'42" E					340.10		
X	(31°01'30" E	R1, R2			323.59	320.80	318.01	
Y	(20°24'10" E	R1, R2			333.52	318.29	303.06	

SUBDIVISION SUMMARY

Total Area	199.27 ac
Roads	8.38 ac
Net Area	190.89 ac

"MILL RACE" SUBDIVISION

A portion of Section 35, T26N, R10E MDB&M
near Taylorsville, Plumas County, California.

Developer Jerome Page
Genesee Road Box 66
Taylorsville, California 95983

Engineer Cliff Brown Engineering & Survey
2335 Ponderosa
Quincy, CA 95971