


SCALE: 1"=100'

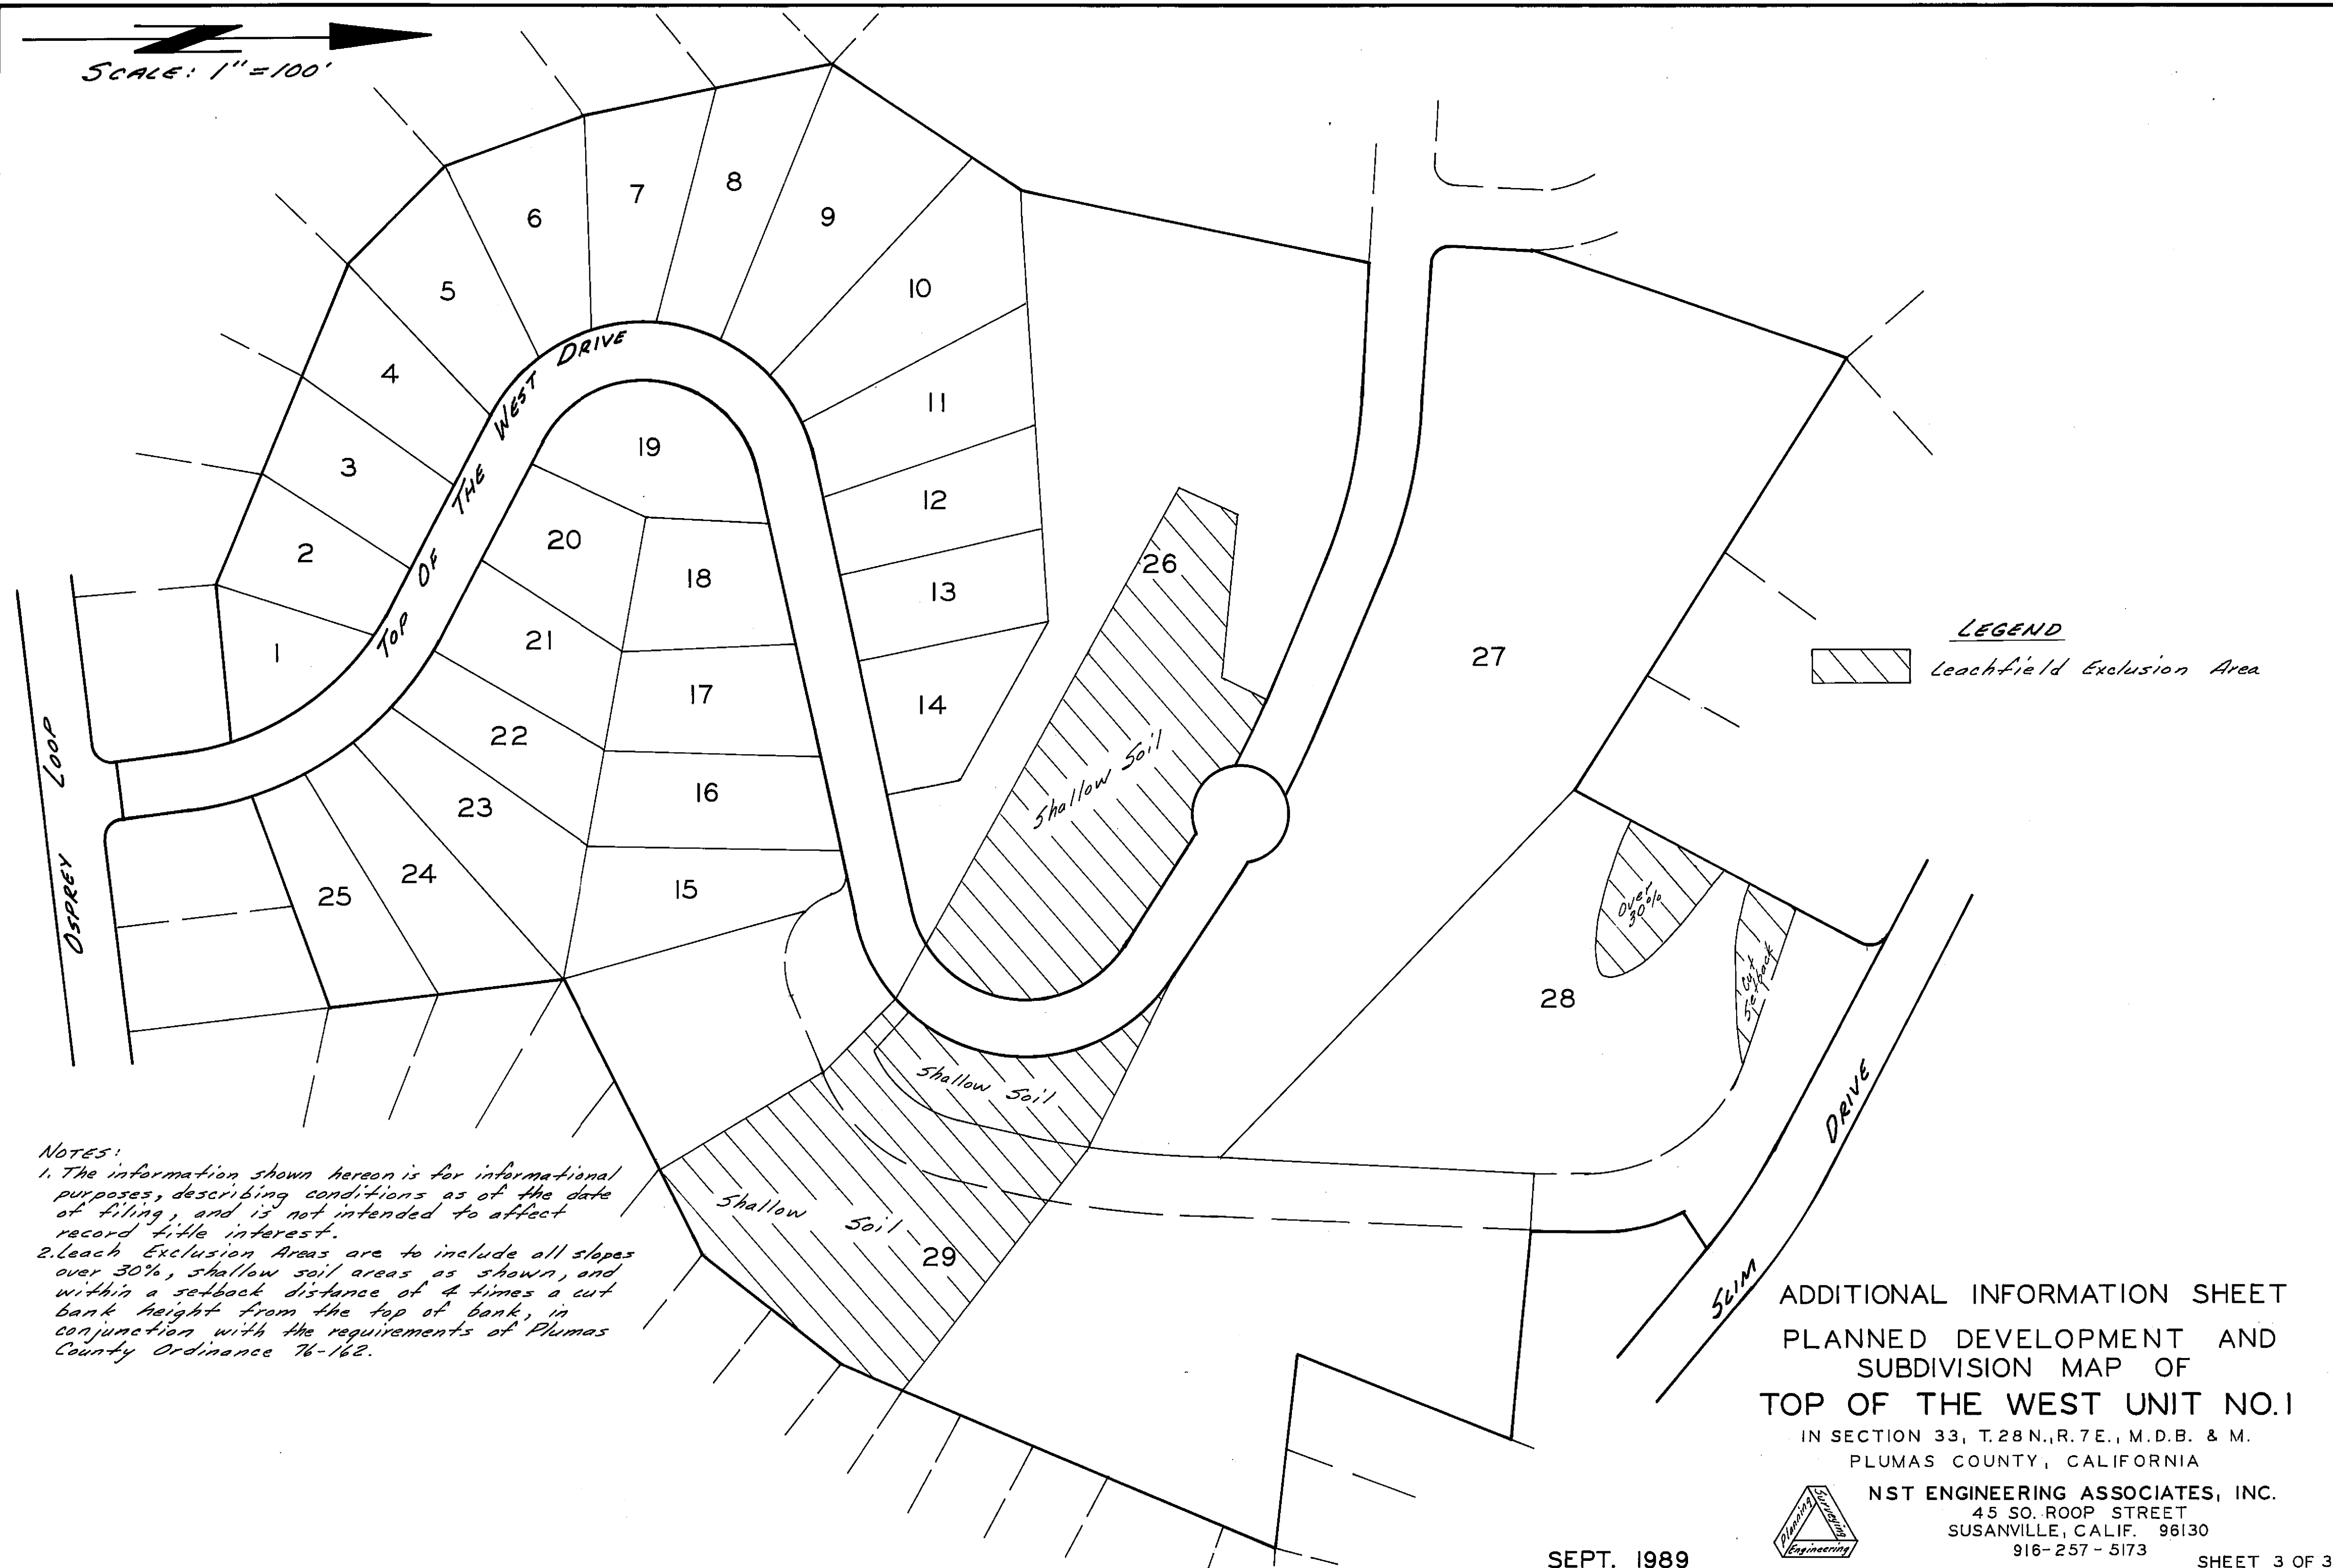

NOTES:

1. The information shown hereon is for informational purposes, describing conditions as of the date of filing, and is not intended to affect record title interest.
2. Leach Exclusion Areas are to include all slopes over 30%, shallow soil areas as shown, and within a setback distance of 4 times a cut bank height from the top of bank, in conjunction with the requirements of Plumas County Ordinance 76-162.


LEGEND

 Leachfield Exclusion Area

ADDITIONAL INFORMATION SHEET
PLANNED DEVELOPMENT AND
SUBDIVISION MAP OF
TOP OF THE WEST UNIT NO. 1

IN SECTION 33, T.28N., R.7E., M.D.B. & M.
PLUMAS COUNTY, CALIFORNIA

NST ENGINEERING ASSOCIATES, INC.
45 SO. ROOP STREET
SUSANVILLE, CALIF. 96130
916-257-5173

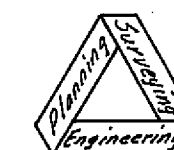

SEPT. 1989

SHEET 3 OF 3

79-94A

6 M 109