
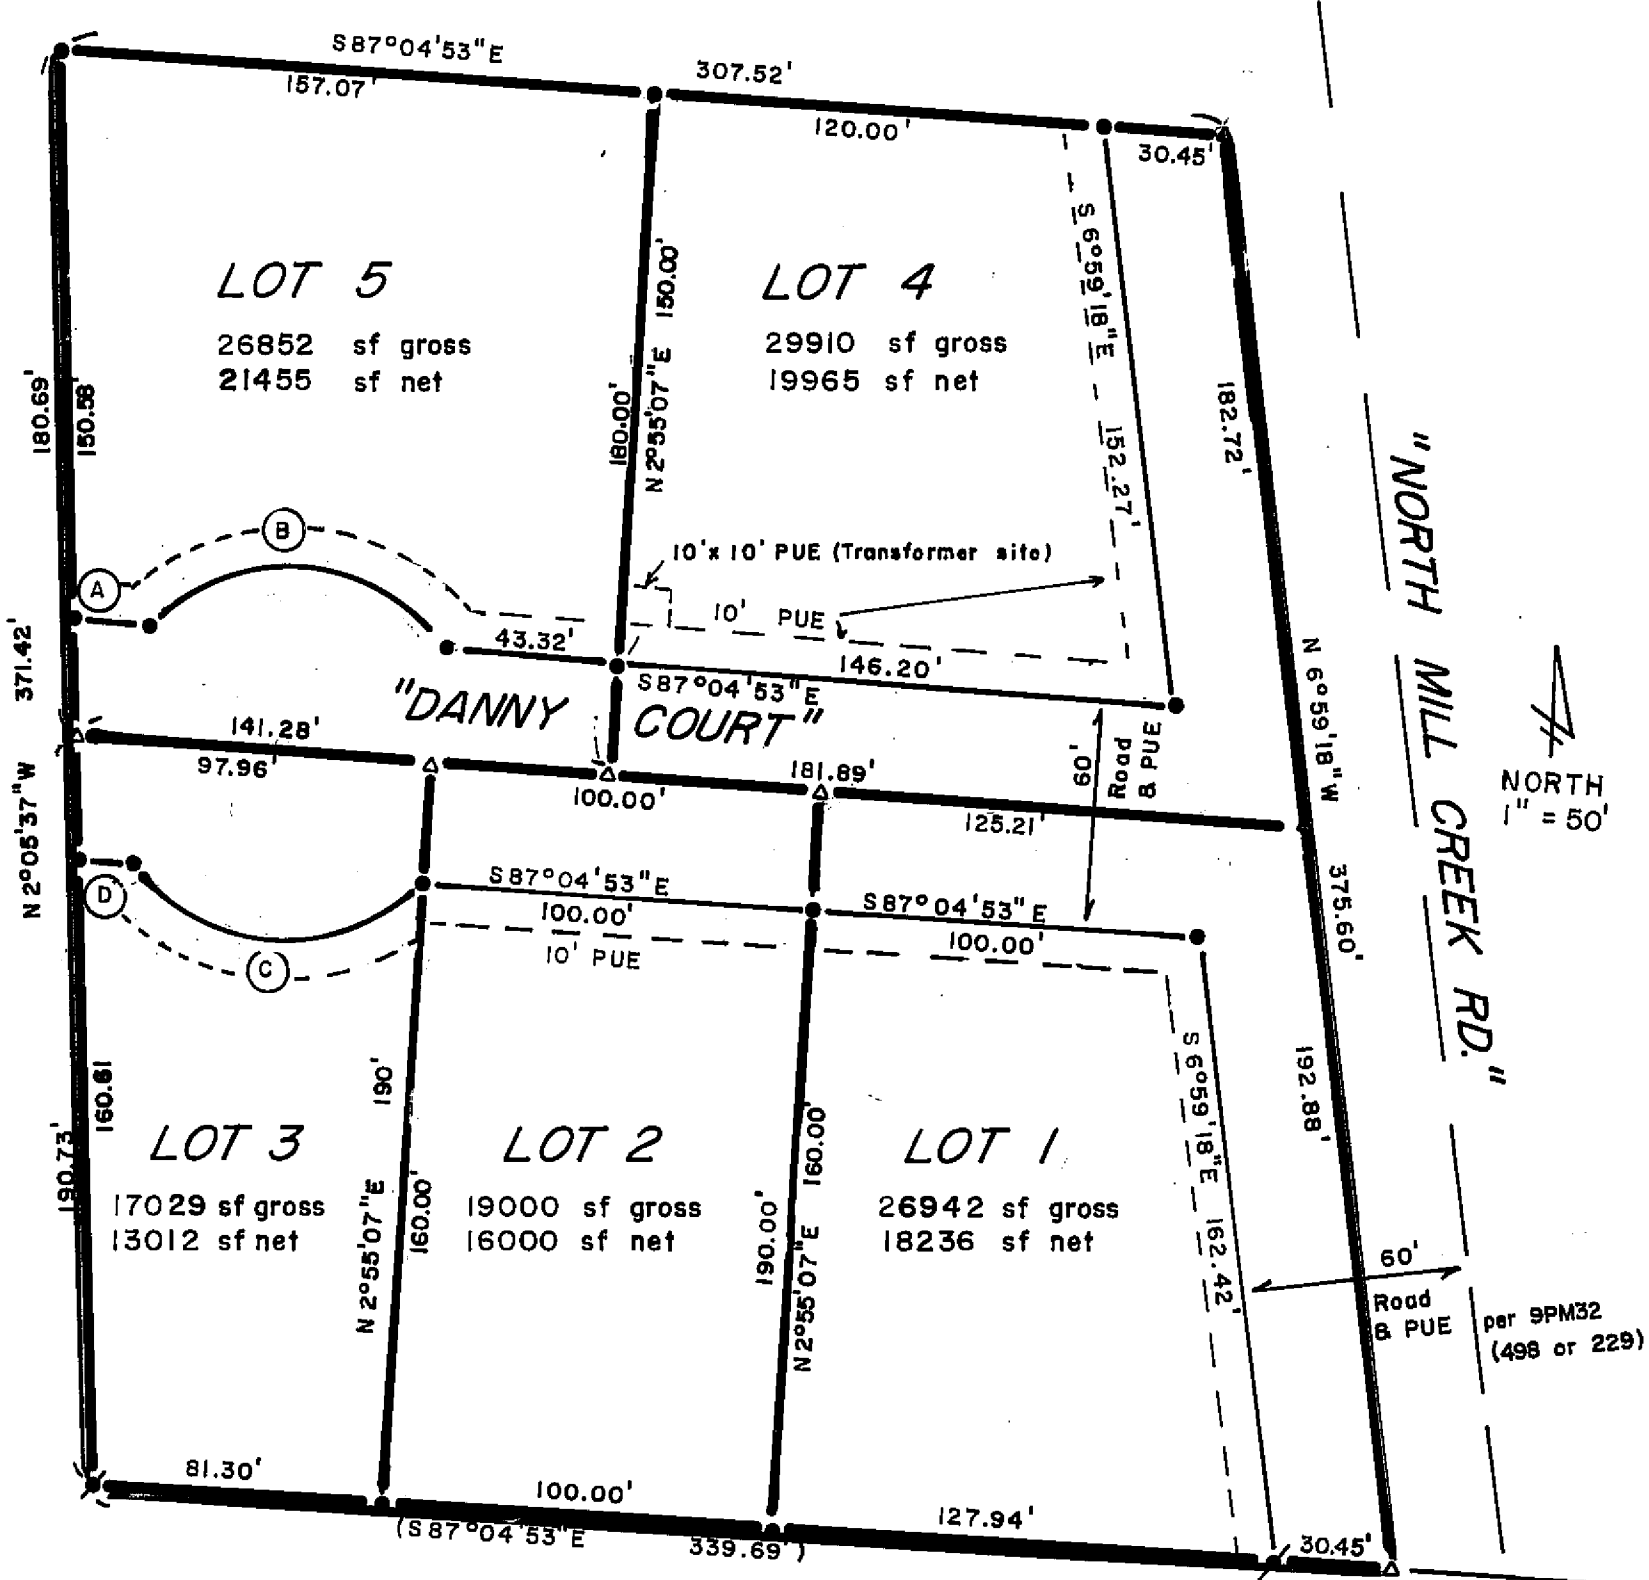


MISC DATA

| Course | Radius   | Bearing or Delta | Distance |
|--------|----------|------------------|----------|
| A      |          | S 87°04'53"E     | 20.59'   |
| B      | 50.00'   | 106°15'37"       | 92.73'   |
| C      | 50.00'   | 106°15'37"       | 92.73'   |
| D      |          | S 87°04'53"E     | 15.33'   |
| E      |          | (N 62°44'33"W    | 38.12')  |
| F      | (600.00' | 22°04'37"        | 231.19') |
| G      |          | S 6°59'18"E      | 77.05'   |
| H      |          | (S 87°04'53"E    | 94.93')  |
| I      |          | (S 87°04'53"E    | 102.45') |
| J      |          | S 87°04'53"E     | 30.45'   |
| K      |          | (N 62°45'10"W    | 61.38')  |
| L      |          | N 62°45'10"W     | 78.74'   |
| M      |          | N 62°45'10"W     | 490.68'  |
| N      |          | N 0°00'00"W      | 163.08'  |
| O      |          | N 90°00'00"W     | 70.00'   |
| P      |          | S 0°00'00"W      | 127.03'  |
| Q      | 630.00'  | 22°04'37"        | 242.75'  |
| R      |          | S 62°45'10"E     | 29.76'   |
| S      |          | S 6°59'18"E      | 82.28'   |
| T      |          | S 6°59'18"E      | 463.12'  |
| U      | 570.00'  | 22°04'37"        | 219.63'  |
| V      |          | N 15°05'19"E     | 777.64'  |

LEGEND

- Fd 1/2" IP tag RCE 13528 (4RSIII, 5PM138) or as noted
- ✱ Fd 1/2" rebar RCE 22836 (9PM32)
- Set 1/2" rebar RCE 22836
- ( ) Record per 9PM32 & measured
- △ Calculated point

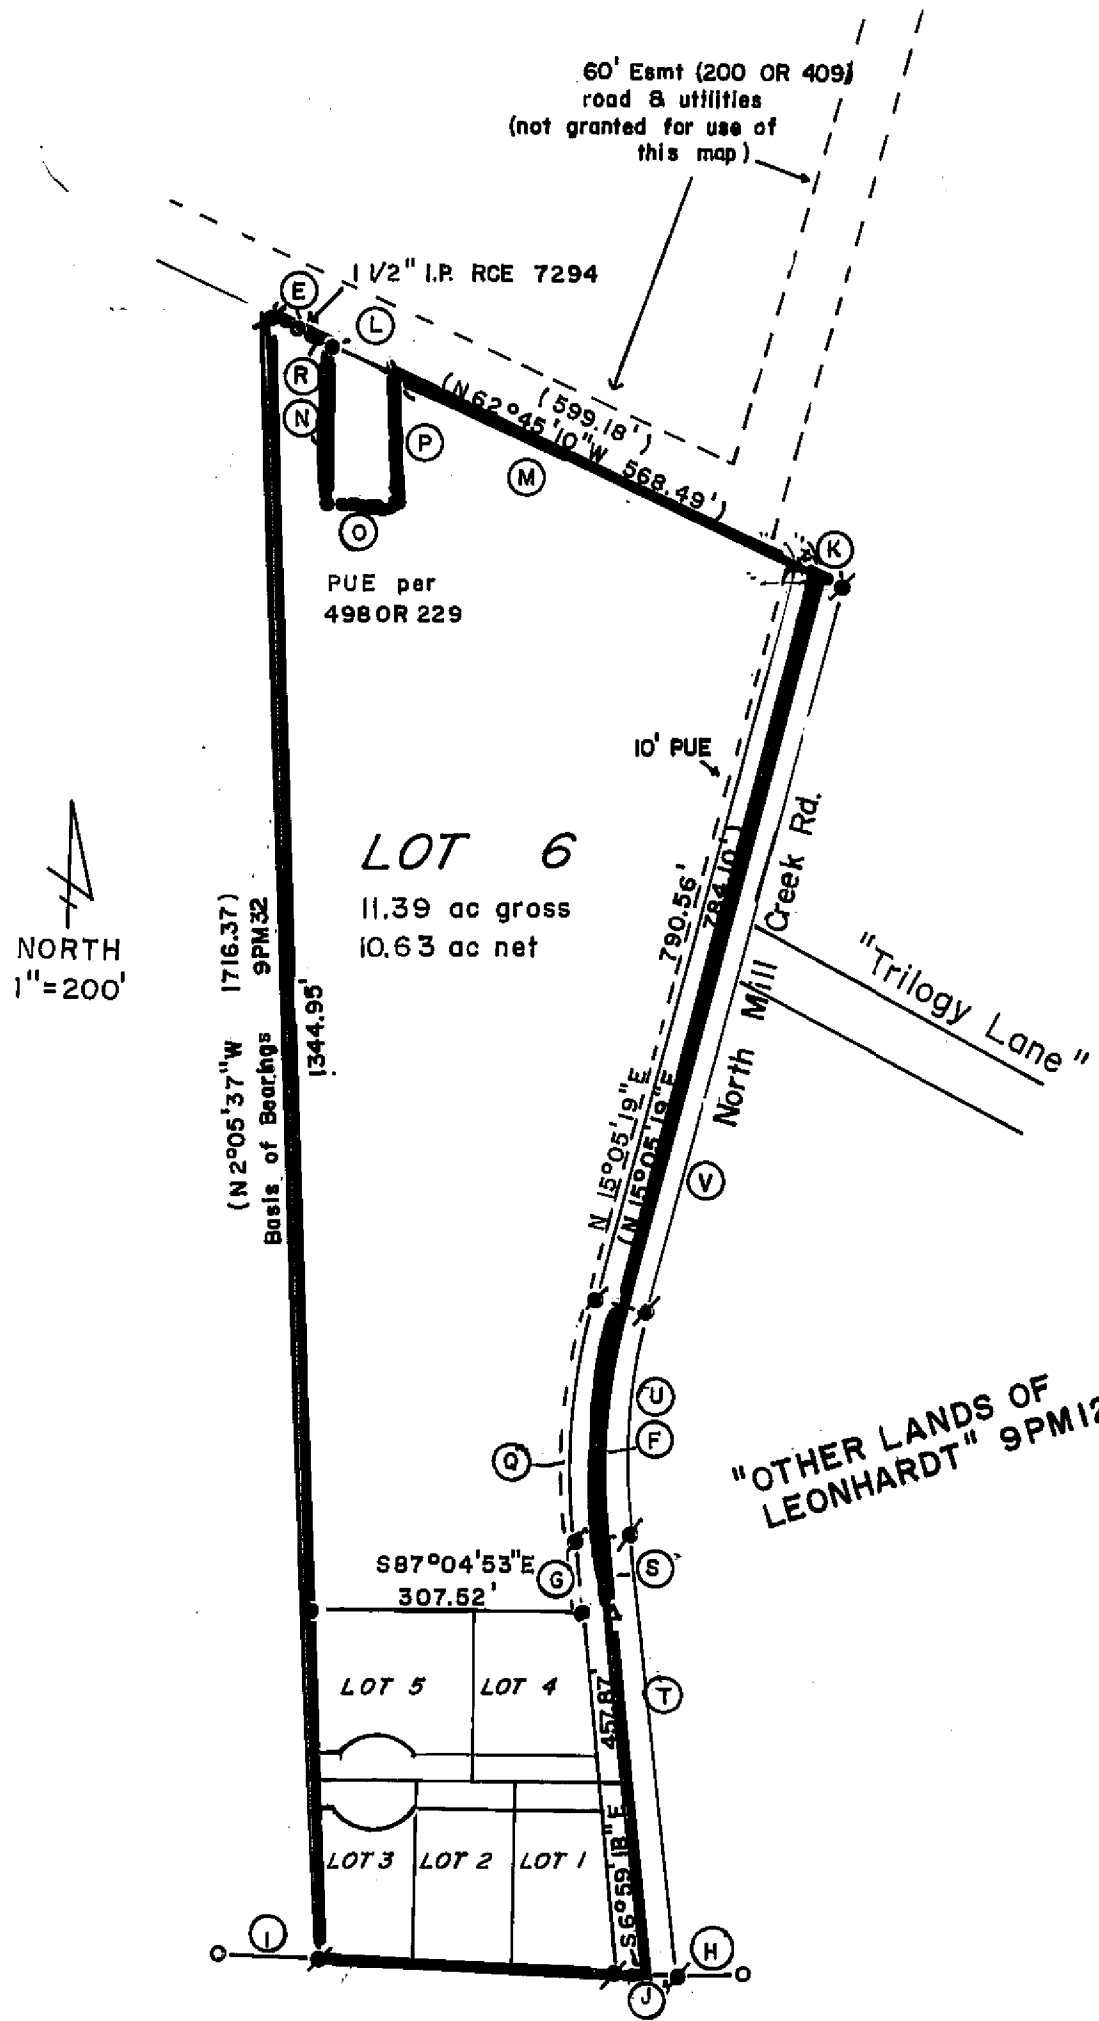

Project Summary  
14.14 ac. Total Area of Division  
1.47 ac. Total Road Area  
12.67 ac. Total Net of Division

"PLUMAS INDUSTRIAL PARK"

A Subdivision of 6 lots within a portion of Section 18 of T24N, R10E, MDBM East Quincy, Plumas County, CA.

Owner: Ernest G. Leonhardt  
P.O. Box 96  
Quincy, CA. 95971 283-2336  
Engineer: Cliff Brown Engineering & Survey  
2335 Ponderosa  
Quincy, CA. 95971 283-3959