


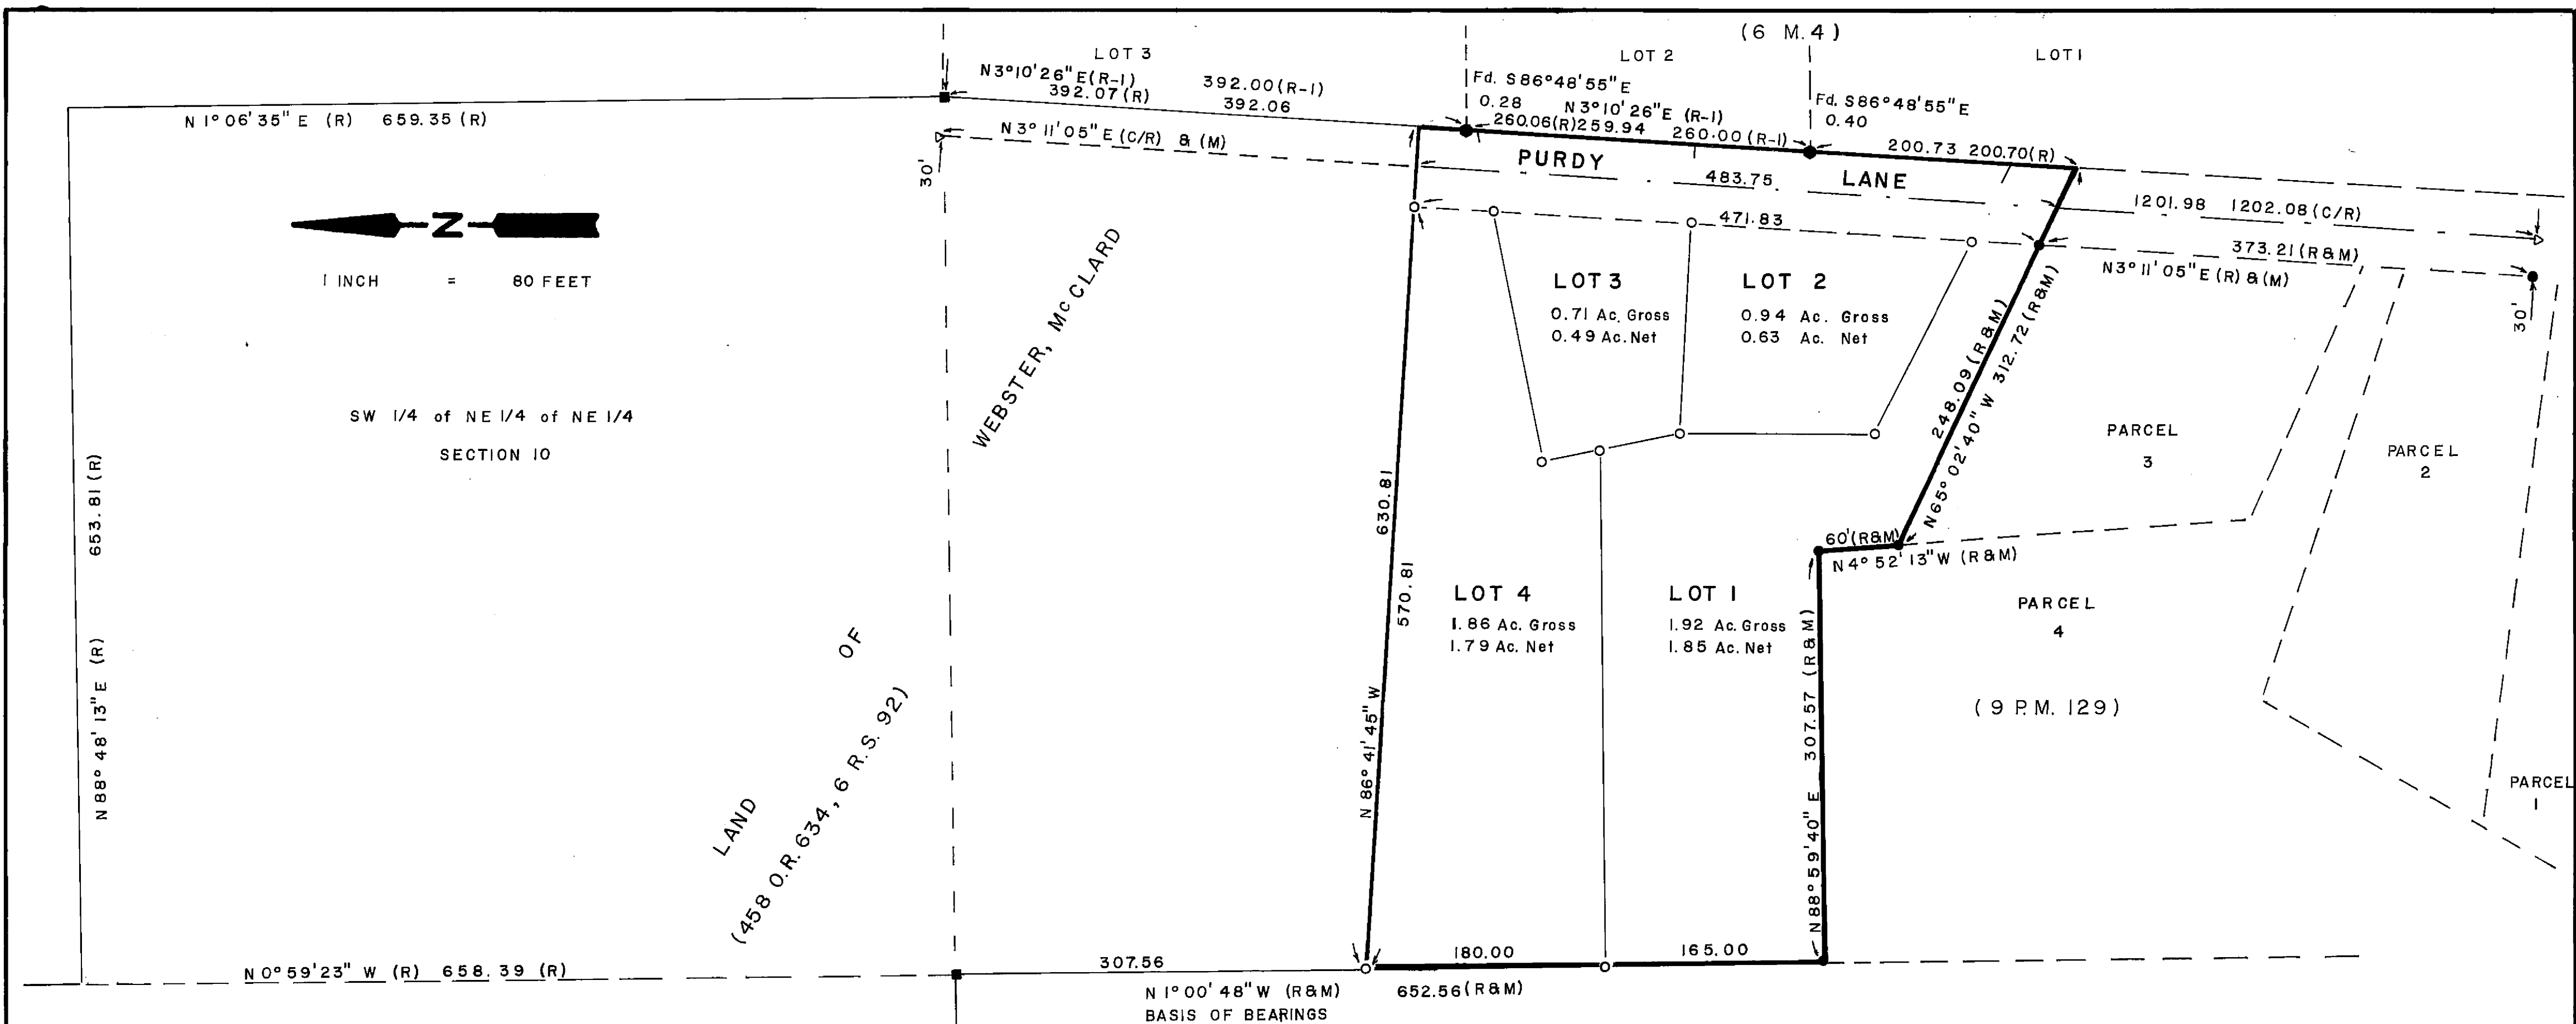

LEGEND

- Set 3/4" iron pipe & tag L.S. 6051
- ▽ Set 1/2" iron pipe & tag L.S. 6051
- Found 1/2" rebar & tag L.S. 4976
- Found 1/2" rebar & aluminum cap R.C.E. 26870
- Found 1/2" rebar & plastic cap R.C.E. 22836
- (R) Record information, 9 P.M. 129
- (R-1) Record information, 6 M. 4
- (C/R) Information computed from record
- (M) Measured information

BASIS OF BEARINGS

The west line of the southeast 1/4 of the northeast 1/4 of Section 10, Township 24 North, Range 9 East, M.D.M. shown as N1°00'48"W in Book 9 of Parcel Maps at Page 129 is the BASIS OF BEARINGS shown on this map.

ELIZABETH TOWN UNIT No. 1
A PLANNED DEVELOPMENT OF 4 LOTS WITHIN THE
E. 1/2 OF THE NE. 1/4 OF SECTION 10,
T. 24 N., R. 9 E., M.D.M.

PLUMAS COUNTY CALIFORNIA
FOR
JAMES P. WEBSTER AND SUSAN M. JACKSON
WILLIAM McCLARD AND CAROL McCLARD
October 1990 1 inch = 80 feet

TIBBEDEAUX SURVEYING
P.O. BOX 1960
565 RIDGE STREET
PORTOLA, CA 96122
(916) 832-5772