


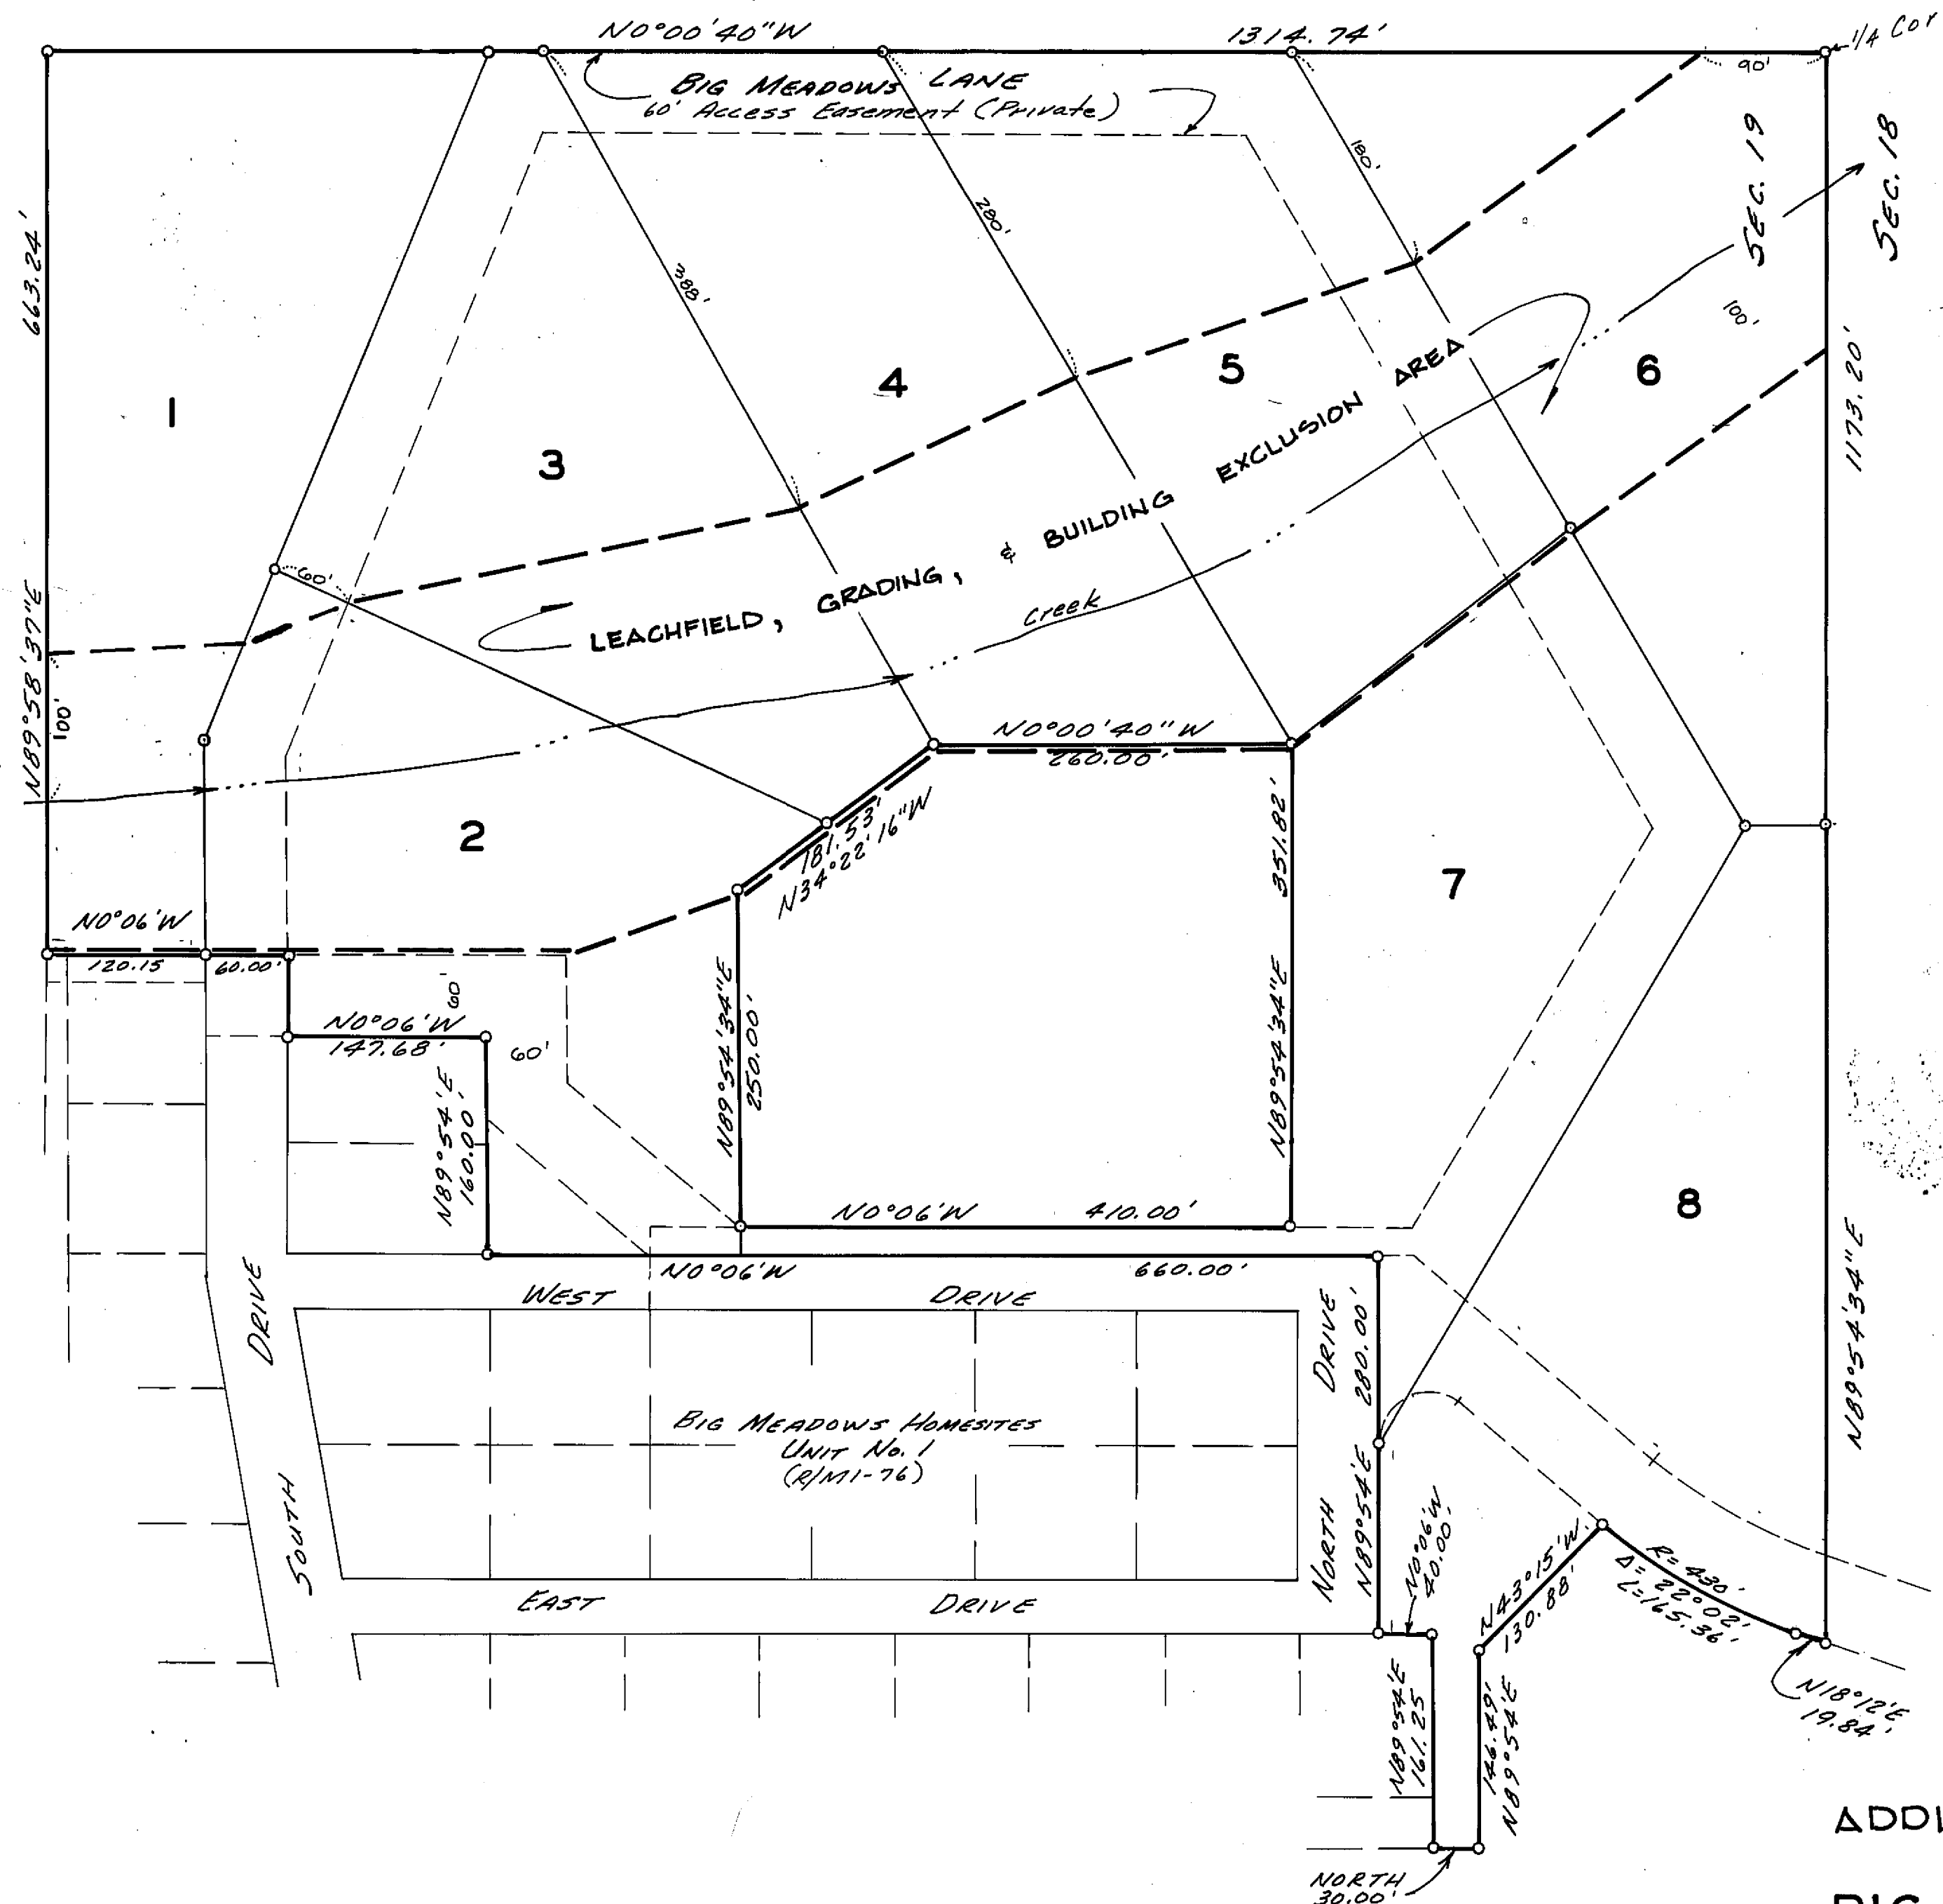


NOTES:

- 1) THE INFORMATION SHOWN HEREON IS FOR INFORMATIONAL PURPOSES, DESCRIBING CONDITIONS AS OF THE DATE OF FILING, AND IS NOT INTENDED TO AFFECT RECORD TITLE INTEREST.
- 2) THE GRADING EXCLUSION AREA DOES NOT INCLUDE THE EXISTING 60' ACCESS ESMT.
- 3) THE ROAD MAINTENANCE AGREEMENT & C.C.R.'S WERE RECORDED IN 583 O.R. 720.
- 4) ROADS SHOWN HEREON, BIG MEADOWS LANE, ARE PRIVATE EASEMENTS NOT SUBJECT TO IMPROVEMENTS OR MAINTENANCE BY PLUMAS COUNTY. SUCH EASEMENTS WILL NOT BECOME EFFECTIVE UNLESS AND UNTIL RESERVATIONS AND GRANTS ARE INCLUDED IN THE RESPECTIVE DEEDS.

SCALE: 1" = 100'

ADDITIONAL INFORMATION MAP
SUBDIVISION MAP OF
BIG MEADOWS VILLAGE
IN THE NW.1/4, NE.1/4, SEC. 19, T.27N., R.8E., M.D.B. & M.
PLUMAS COUNTY, CALIFORNIA

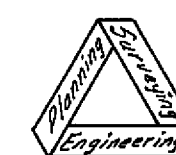

NST ENGINEERING ASSOCIATES, INC.
45 SO. ROOP STREET
SUSANVILLE, CALIF. 96130
916-257-5173

SHEET 3 OF 3

79-107 F

7 M 75