


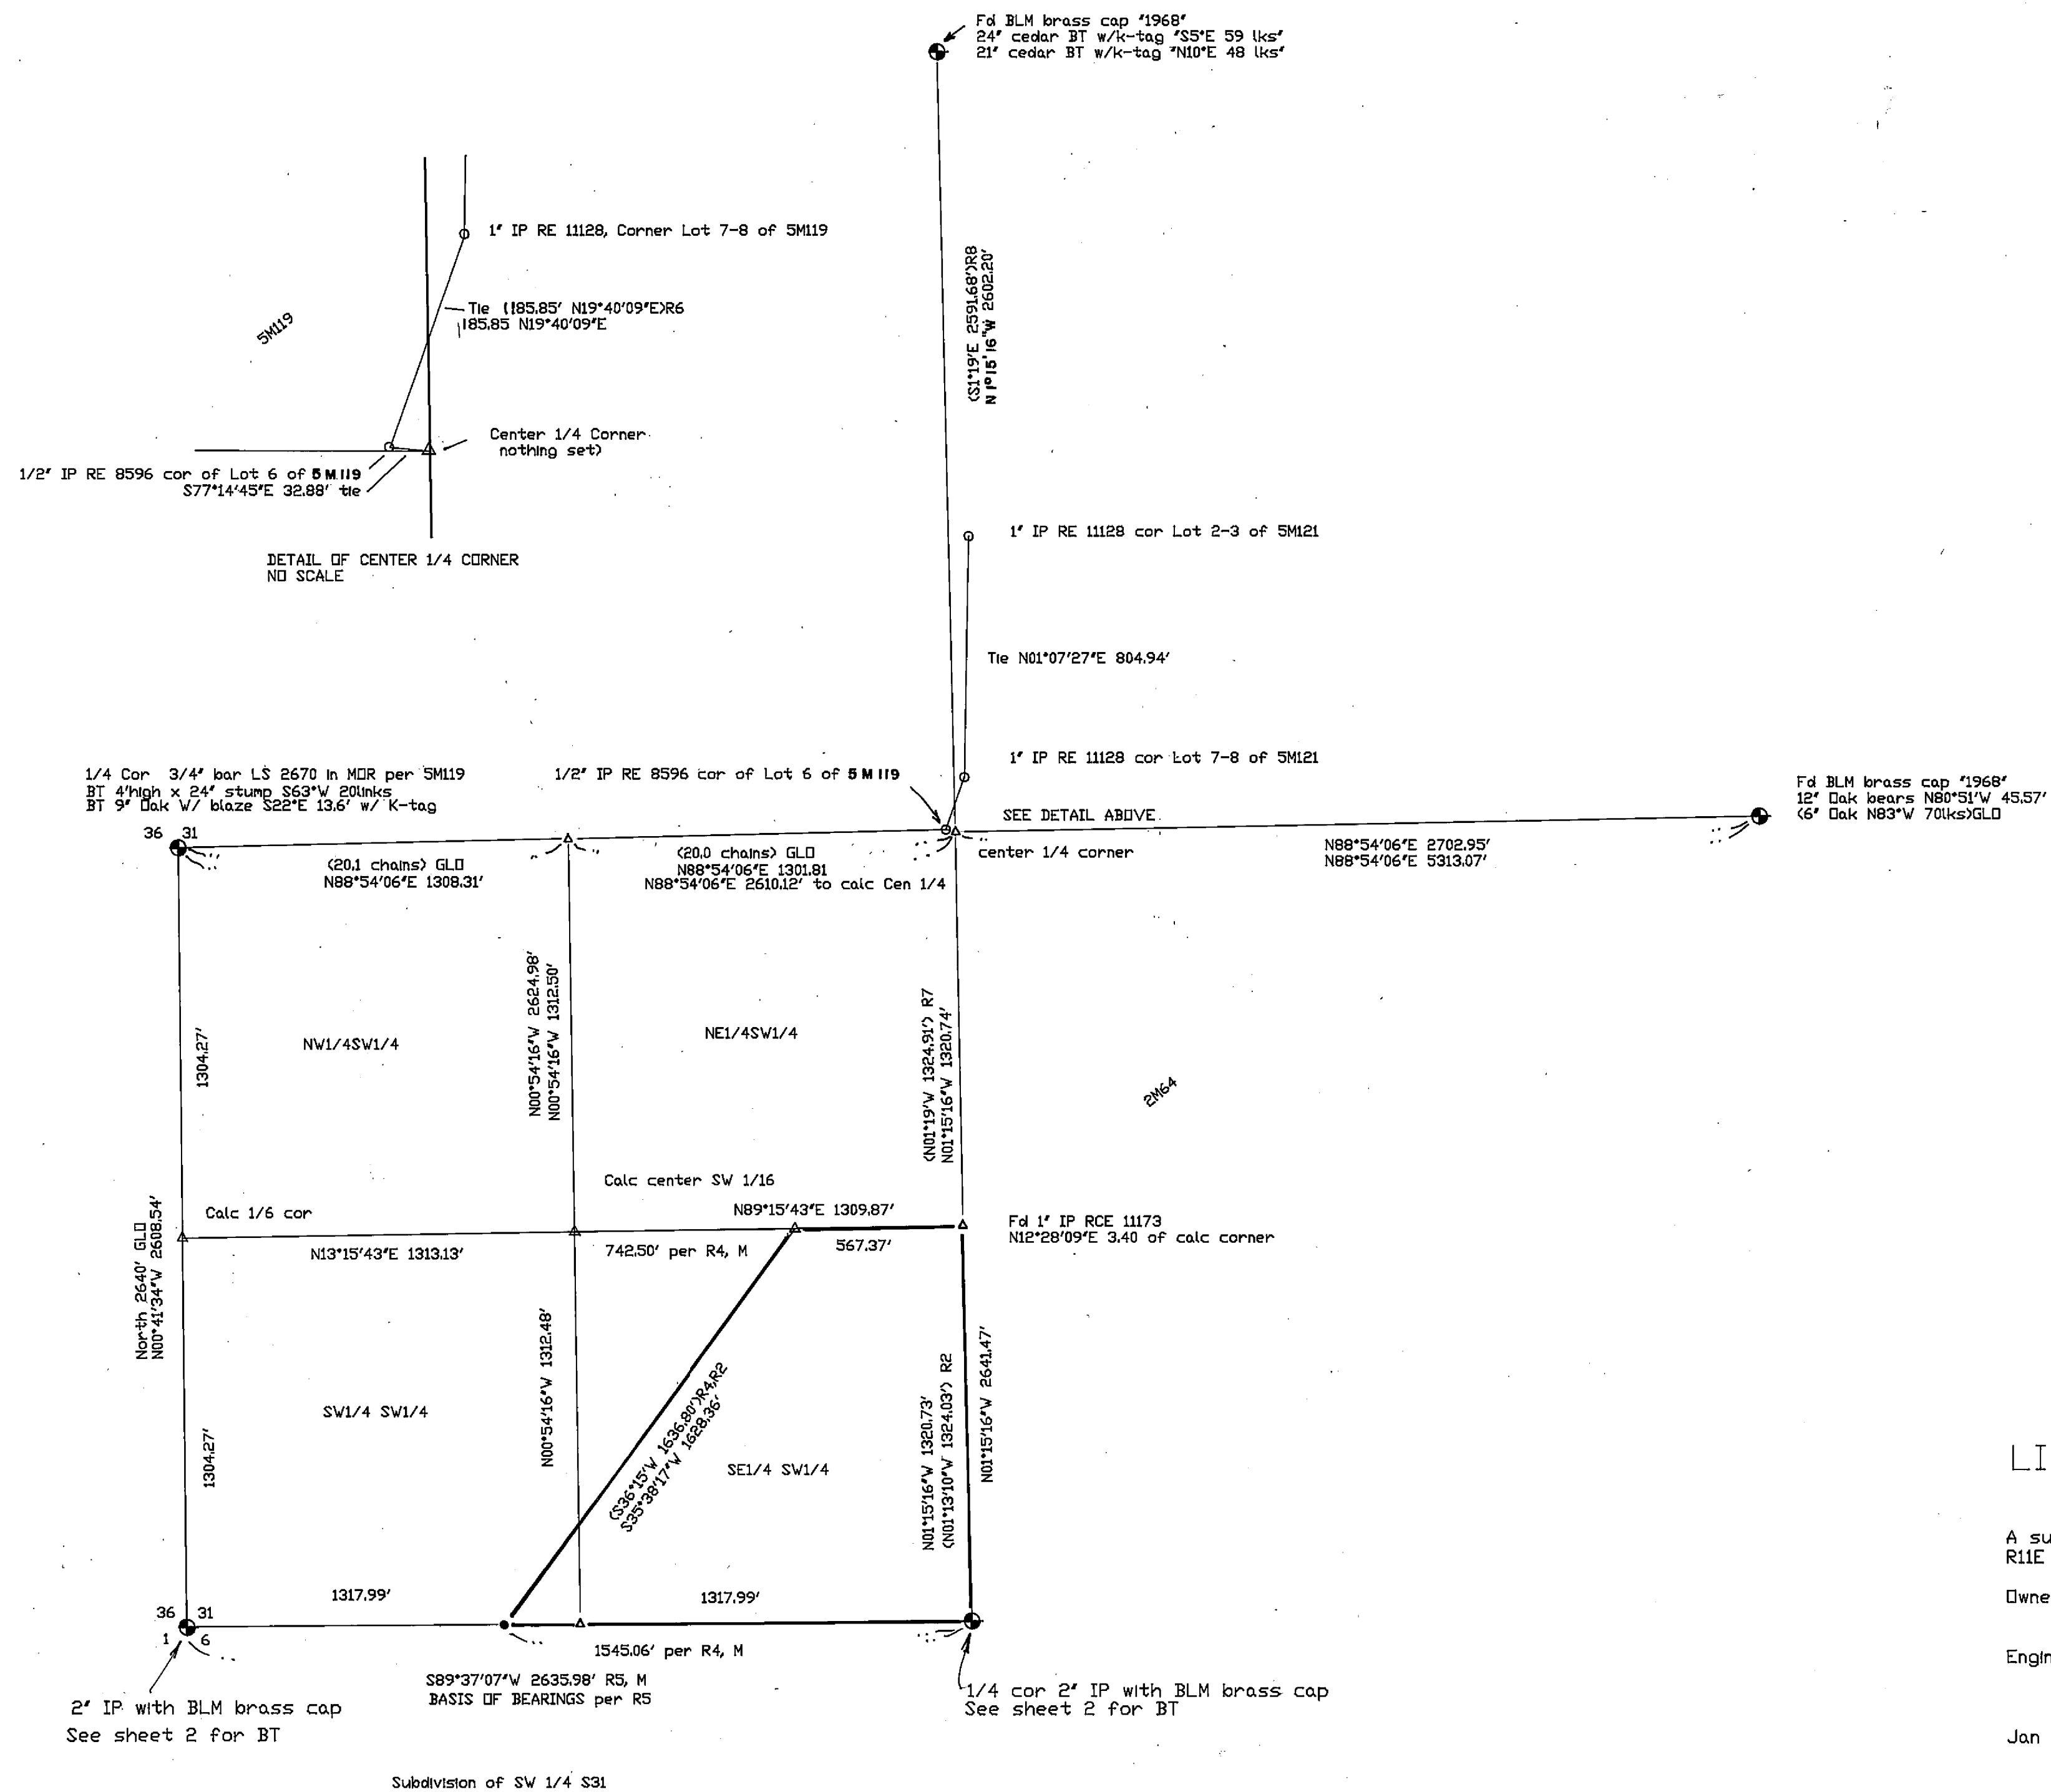

LEGEND

- Fd 1/2" Rebar RCE 11173 per SPM62
- Set 1/2" Rebar RCE 22836
- ▲ Fd 1/2" Rebar RCE 22836 per (R6)
- △ Calculated point
- ⊙ Found 1/4 Corner as noted
- ⊙ Found as noted
- < > R2 Record per 5 PM 62
- < > R4 Record per Deed (473 DR 608)
- < > R5 Record per 6 RS 23
- < > R6 Record per 5M119 (Lights Creek Meadows)
- < > R7 Record per 2M64 (Carroll Acres)
- < > R8 Record per SPM26
- < > GLO Record per GLO notes

LIGHTS CREEK LANE SUBDIVISION

A subdivision of 7 lots within a portion of Section 6, T26N
R11E and Section 31, T27N R11E, North Arm, Plumas Co, CA

Owner: William F. Olding Janet D. Olding
Edward C. Seegmiller Virginia M. Seegmiller

Engineer: Cliff Brown Engineering & Survey
2335 Ponderosa
Quincy, CA 95971 916-283-3959

Jan 1996 CRB Sheet 3 of 5