
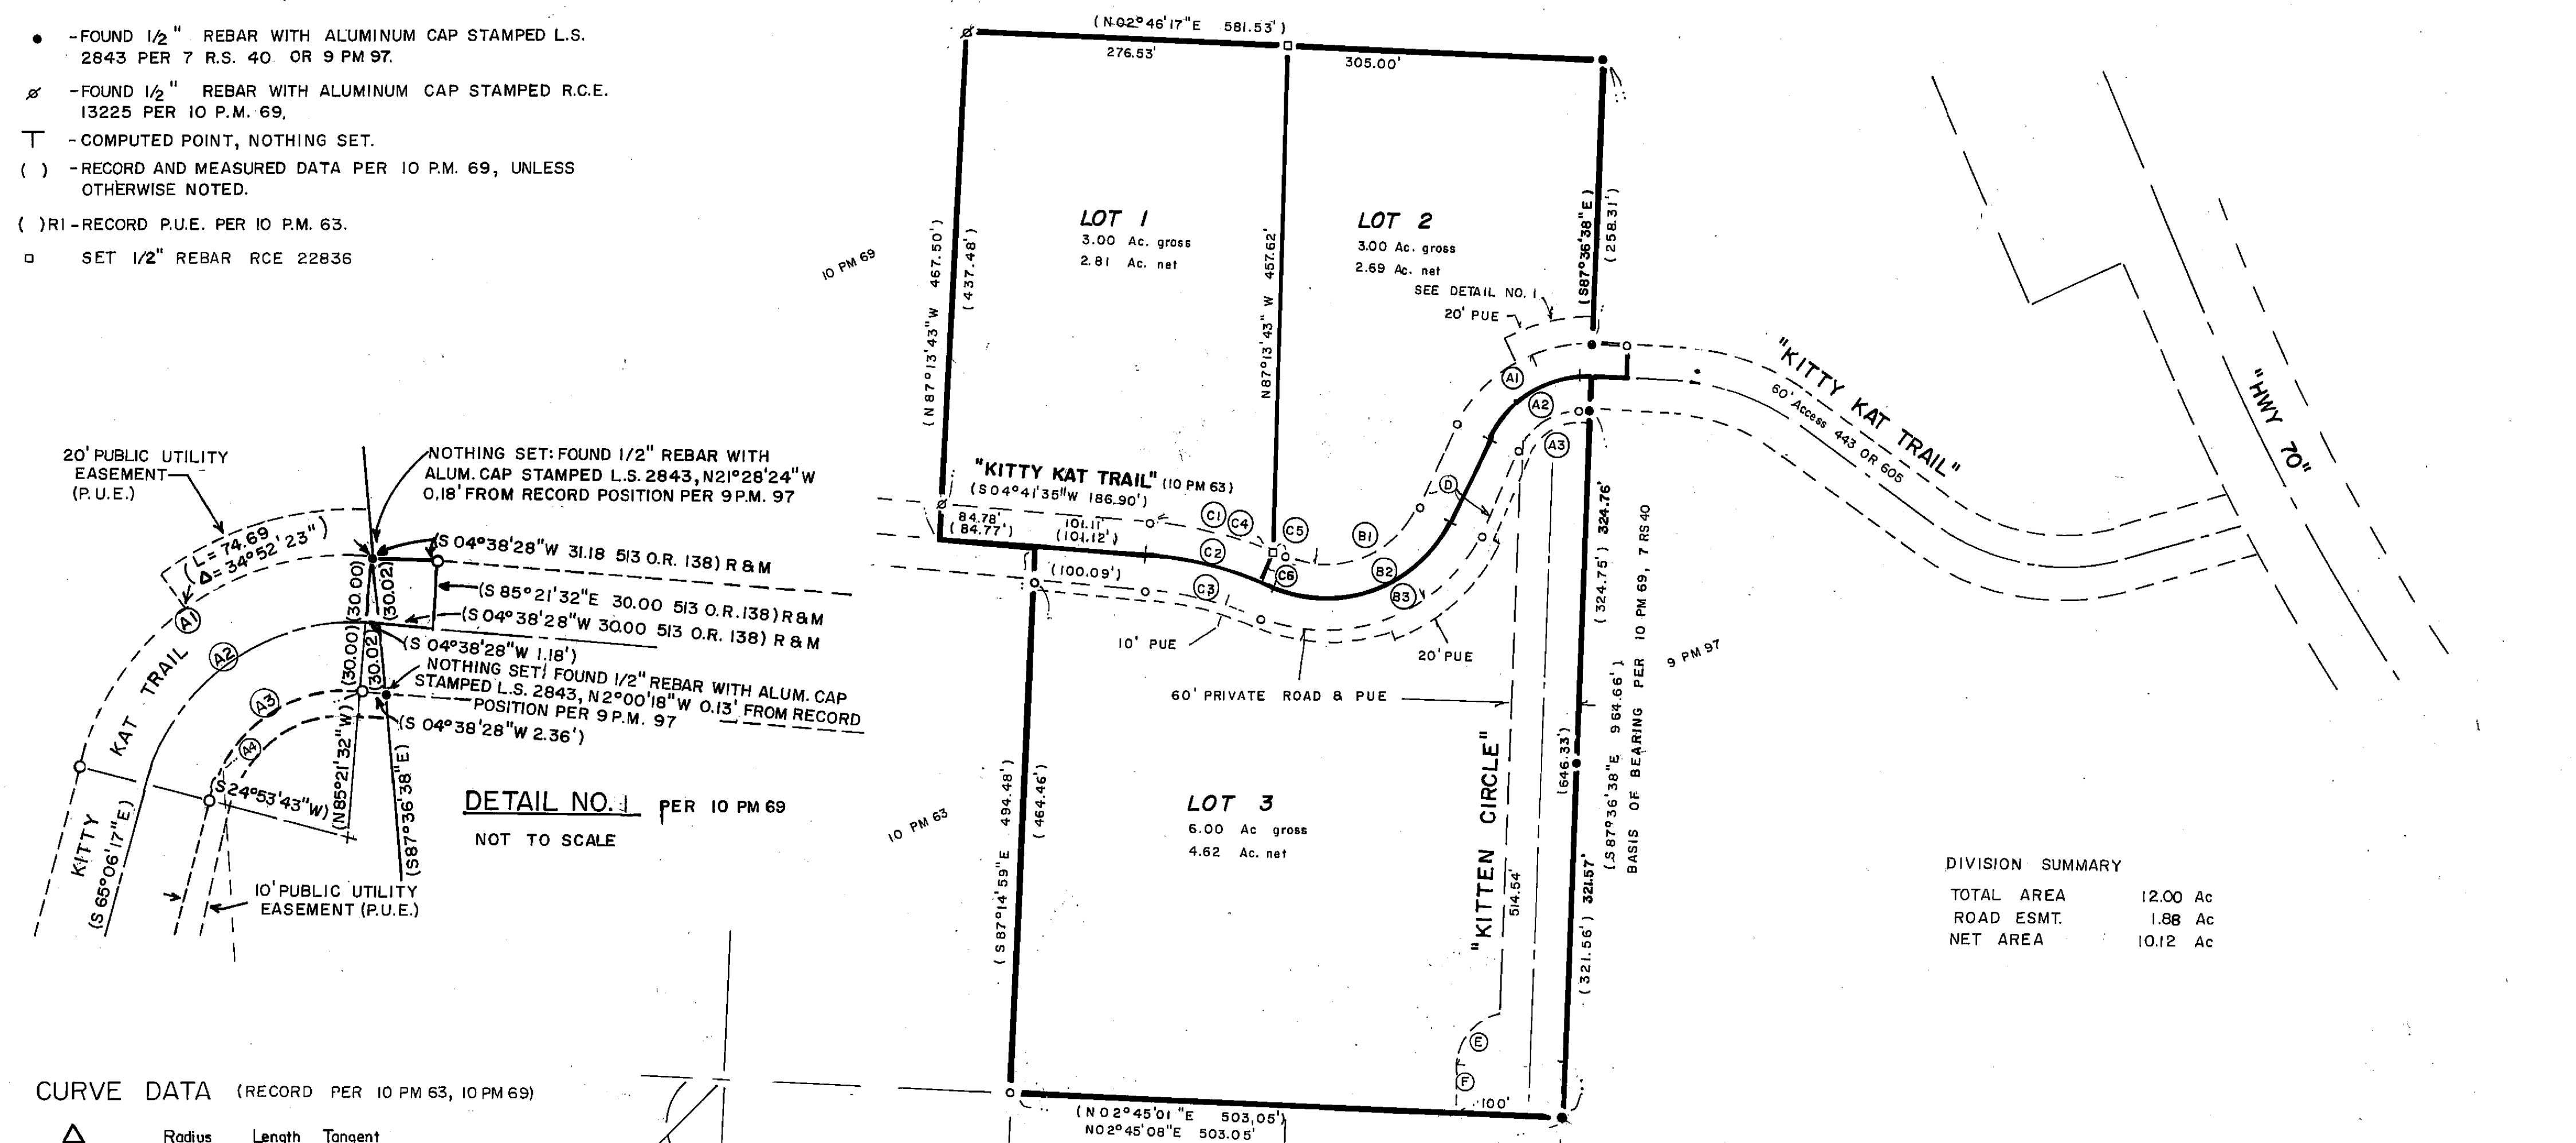


LEGEND

- - FOUND 1/2" REBAR WITH ALUMINUM CAP STAMPED R.C.E. 13225 PER 10 P.M. 63, UNLESS OTHERWISE NOTED.
- - FOUND 1/2" REBAR WITH ALUMINUM CAP STAMPED L.S. 2843 PER 7 R.S. 40. OR 9 PM 97.
- ✕ - FOUND 1/2" REBAR WITH ALUMINUM CAP STAMPED R.C.E. 13225 PER 10 P.M. 69.
- T - COMPUTED POINT, NOTHING SET.
- () - RECORD AND MEASURED DATA PER 10 P.M. 69, UNLESS OTHERWISE NOTED.
- () RI - RECORD P.U.E. PER 10 P.M. 63.
- SET 1/2" REBAR RCE 22836

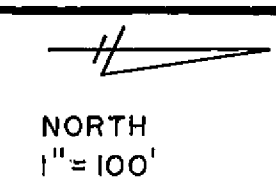

DETAIL NO. 1 PER 10 PM 69
NOT TO SCALE

CURVE DATA (RECORD PER 10 PM 63, 10 PM 69)

Δ	Radius	Length	Tangent
(A1)	69°44'45"	122.71	149.37
(A2)	69°44'45"	92.71	112.86
(A3)	69°44'45"	62.71	76.34
(B1)	88°54'39"	95.00	147.42
(B2)	88°54'39"	125.00	193.97
(B3)	88°54'39"	155.00	240.53
(C1)	19°06'47"	380.00	126.76
(C2)	19°06'47"	350.00	116.76
(C3)	19°06'47"	320.00	106.75

MISC ESMT DATA

Course	Bearing or Δ	Radius	Length	Rt.
C4	13°43'26"	380'	350'	91.02'
C5	5°23'21"	380'	350'	35.74'
C6	N71°34'59"W			30.00' (radial)
D	(N65°06'17"W		87.69'	87.69'
E	78°27'47"	50'		68.47'
F	N87°36'38"W			49.37'
A4	63°52'53"		62.71'	69.92'

DIVISION SUMMARY

TOTAL AREA	12.00 Ac
ROAD ESMT.	1.88 Ac
NET AREA	10.12 Ac

KITTY KAT ESTATES

A SUBDIVISION OF THREE LOTS WITHIN THE SOUTH HALF OF SECTION 8, T22N, R13E, MDM, PLUMAS COUNTY, CALIFORNIA.

OWNER EUREKA REALTY
P.O. BOX 60463
RENO, NV 89506

ENGINEER CLIFF BROWN ENGINEERING & SURVEY
2335 PONDEROSA
QUINCY, CA 95971 (916) 283-3959

JUNE 1993

cah

SHEET 2 of 3