


North 1"=200'

Legend

- o Fd 5/8" rebar LS 5043 per (7M5)
 o Fd 1/2" Rebar LS 2843 (6RS98)
 • Set 1/2" Rebar RCE 22836
 () Record per 7M5
 • Calc point
 M measured, if different from record

CONESTOGA DRIVE (PRIVATE)
Existing Road and PUE per 7M5

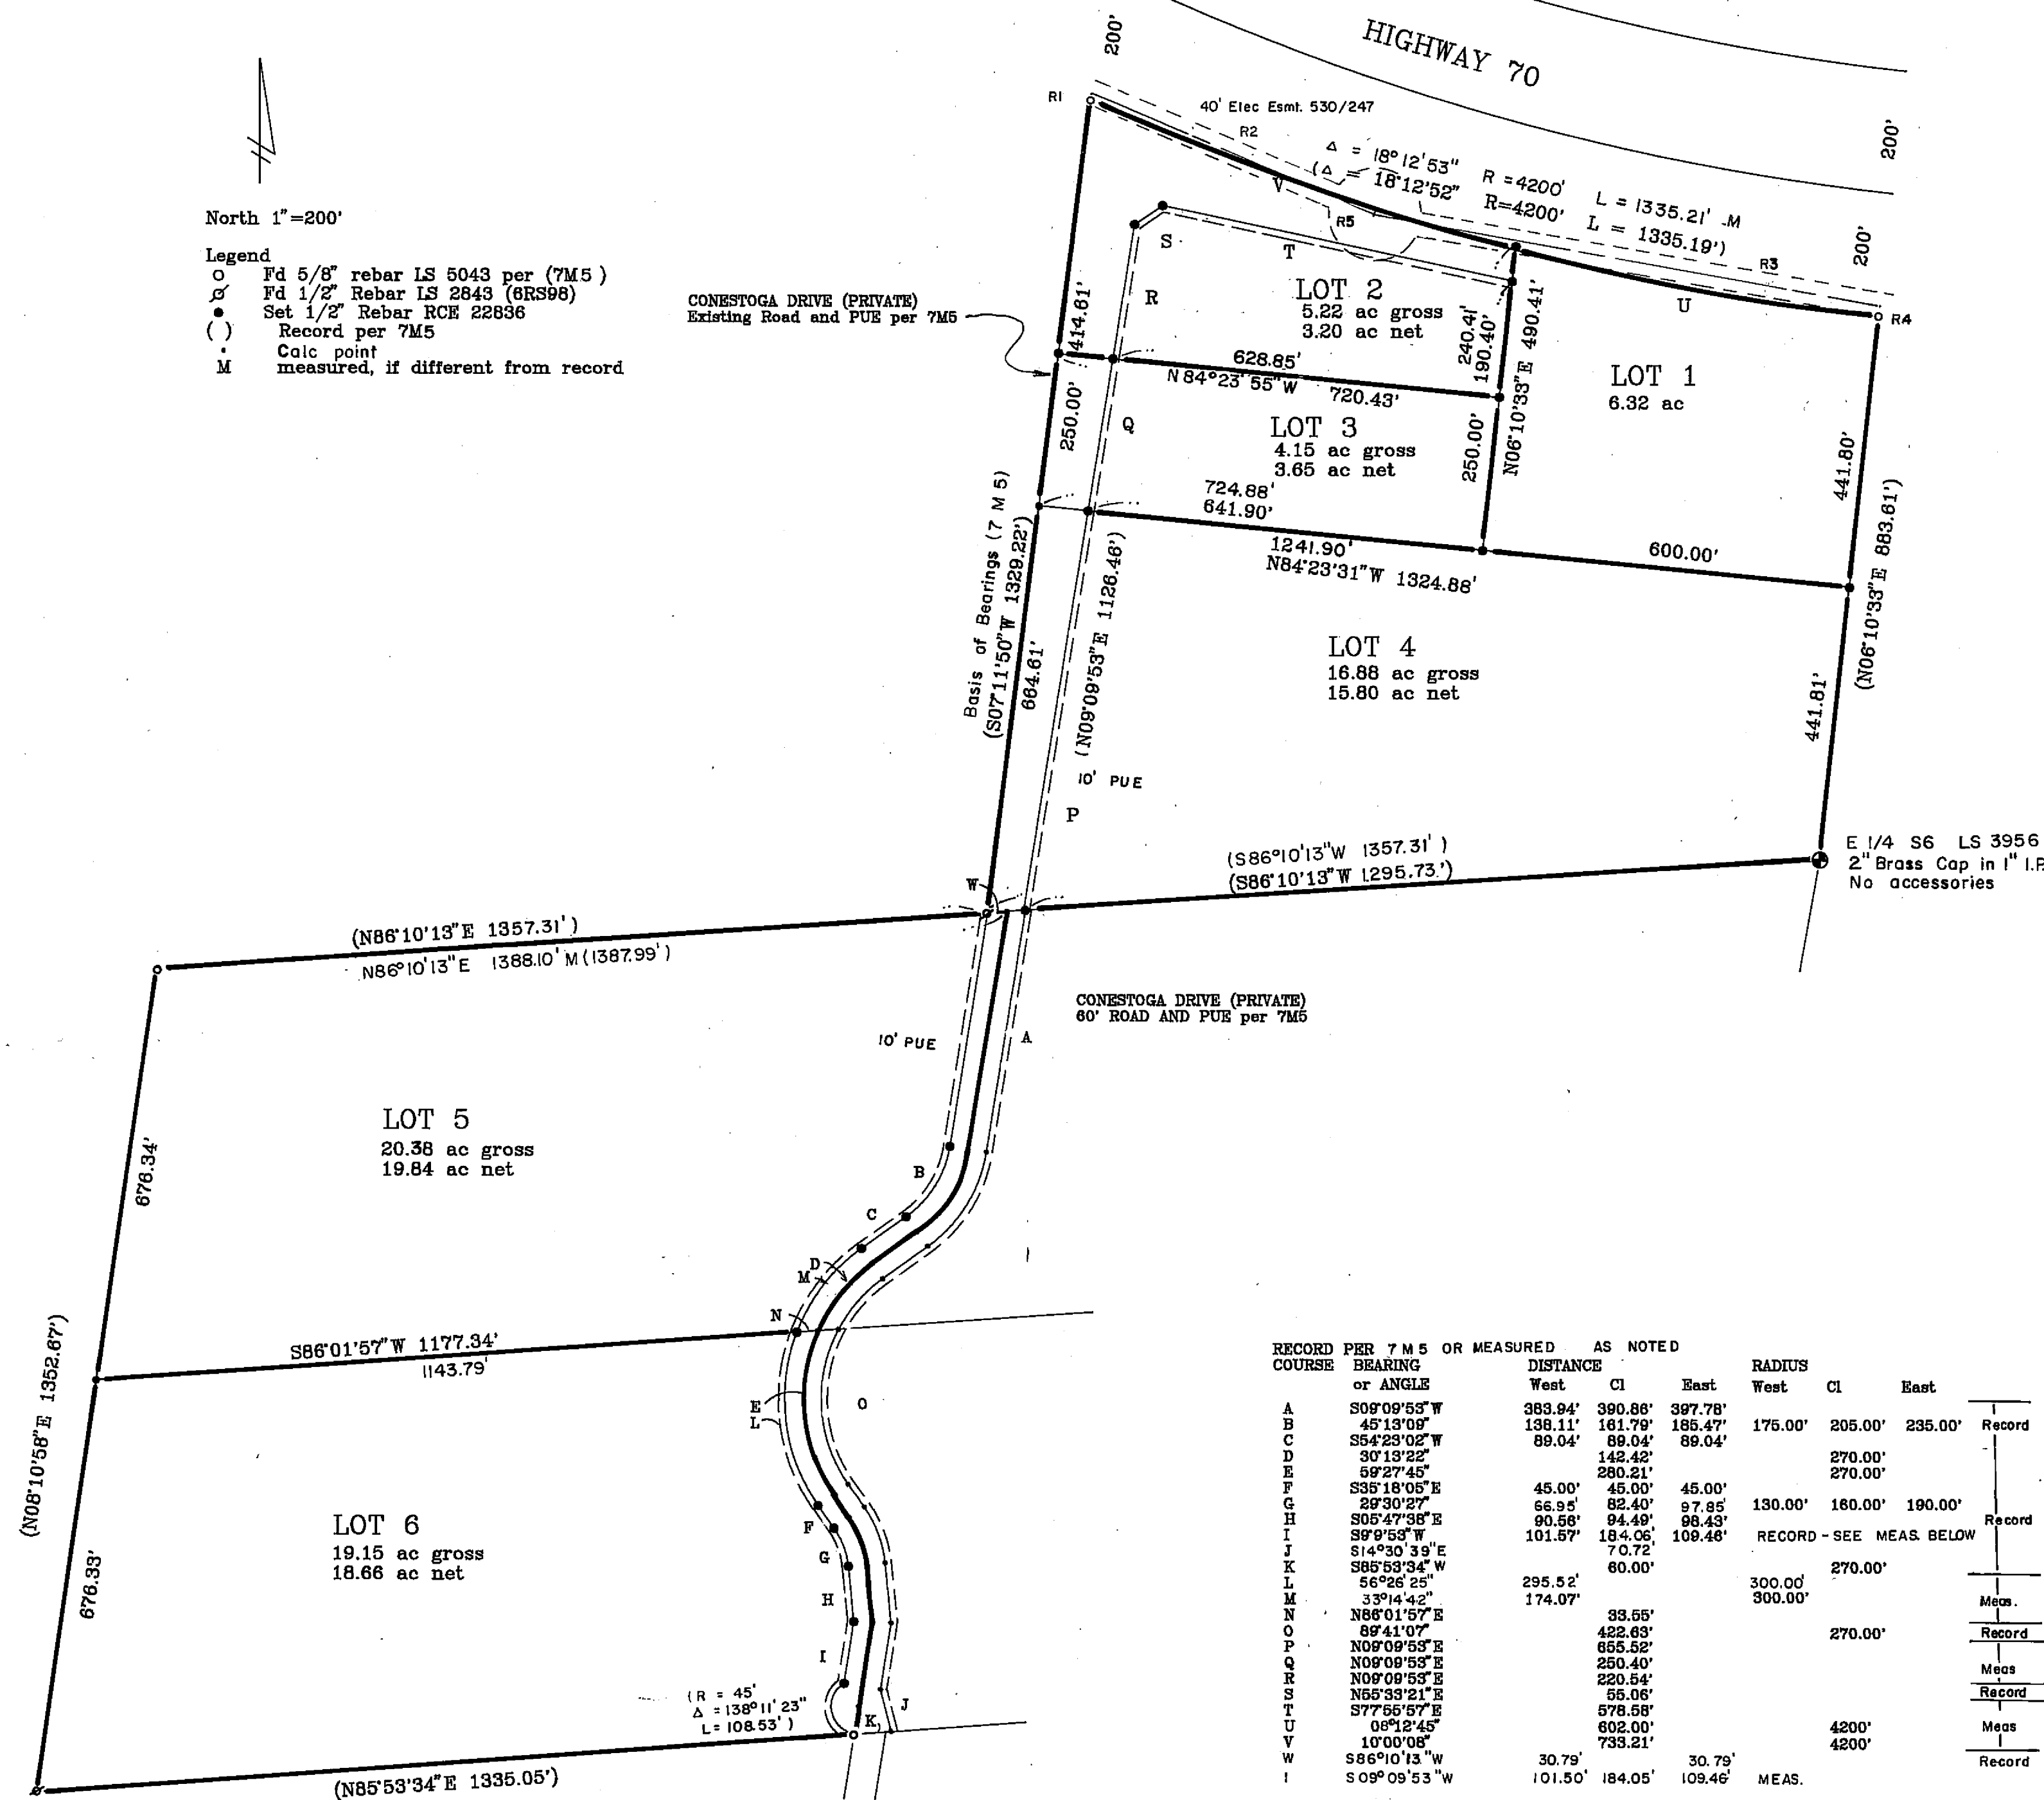

PSREC Elec Esmt Data on centerline

R1	5.57'	N07°11'50"E	Calc from Record
R2	504.15'	S66°21'29"E	(530 OR 247)
R3	833.59'	S80°11'28"E	(530 OR 247)
R4	894.79'	N06°10'02"E	to 1/4 corner (530 OR 247)
R5	80'	Radius centered on angle point	(530 OR 247)

RECORD PER 7M5 OR MEASURED AS NOTED

COURSE	BEARING or ANGLE	DISTANCE			RADIUS			
		West	CI	East	West	CI	East	
A	S09°09'53"W	383.94'	390.88'	397.78'				Record
B	45°13'09"	138.11'	181.79'	185.47'	175.00'	205.00'	235.00'	
C	S54°23'02"W	89.04'		89.04'				Record
D	30°13'22"		142.42'			270.00'		
E	59°27'45"			280.21'		270.00'		Record
F	S35°18'05"E	45.00'	45.00'	45.00'				
G	28°30'27"	66.95'	82.40'	97.85'	130.00'	180.00'	190.00'	Record
H	S05°47'38"E	90.58'	94.49'	98.43'				
I	S89°53'39"W	101.57'	184.06'	109.48'		RECORD - SEE MEAS. BELOW		Record
J	S14°30'39"W		60.00'	70.72'				
K	S85°53'34"W					270.00'		Record
L	56°26'25"	295.52'			300.00'			
M	33°14'42"	174.07'			300.00'			Record
N	N88°01'57"E		33.55'					
O	89°41'07"		422.63'			270.00'		Record
P	N09°09'53"E		655.52'					
Q	N09°09'53"E		250.40'					Record
R	N09°09'53"E		220.54'					
S	N55°33'21"E		55.06'					Record
T	S77°55'57"E		578.58'					
U	08°12'45"		602.00'		4200'			Record
V	10°00'08"		733.21'		4200'			
W	S86°10'13"W	30.79'		30.79'				Record
I	S09°09'53"W	101.50'	184.05'	109.46'		MEAS.		

"LEWIS ACRES"

A division of six lots within a portion
of Section 6, T22N R17E, MDM. East of Chilcote
Plumas County, California

-For-

Owner: S. Gordon & Norma K. Lewis
PO Box 913
Quincy, CA 95947 283-0477

Engineer: Clifford R. Brown Engineering & Survey
2335 Ponderosa St.
Quincy, CA. 95971
(916) 283-3959

Jun 1996 CRB.Lewis Sheet 2 of 3