


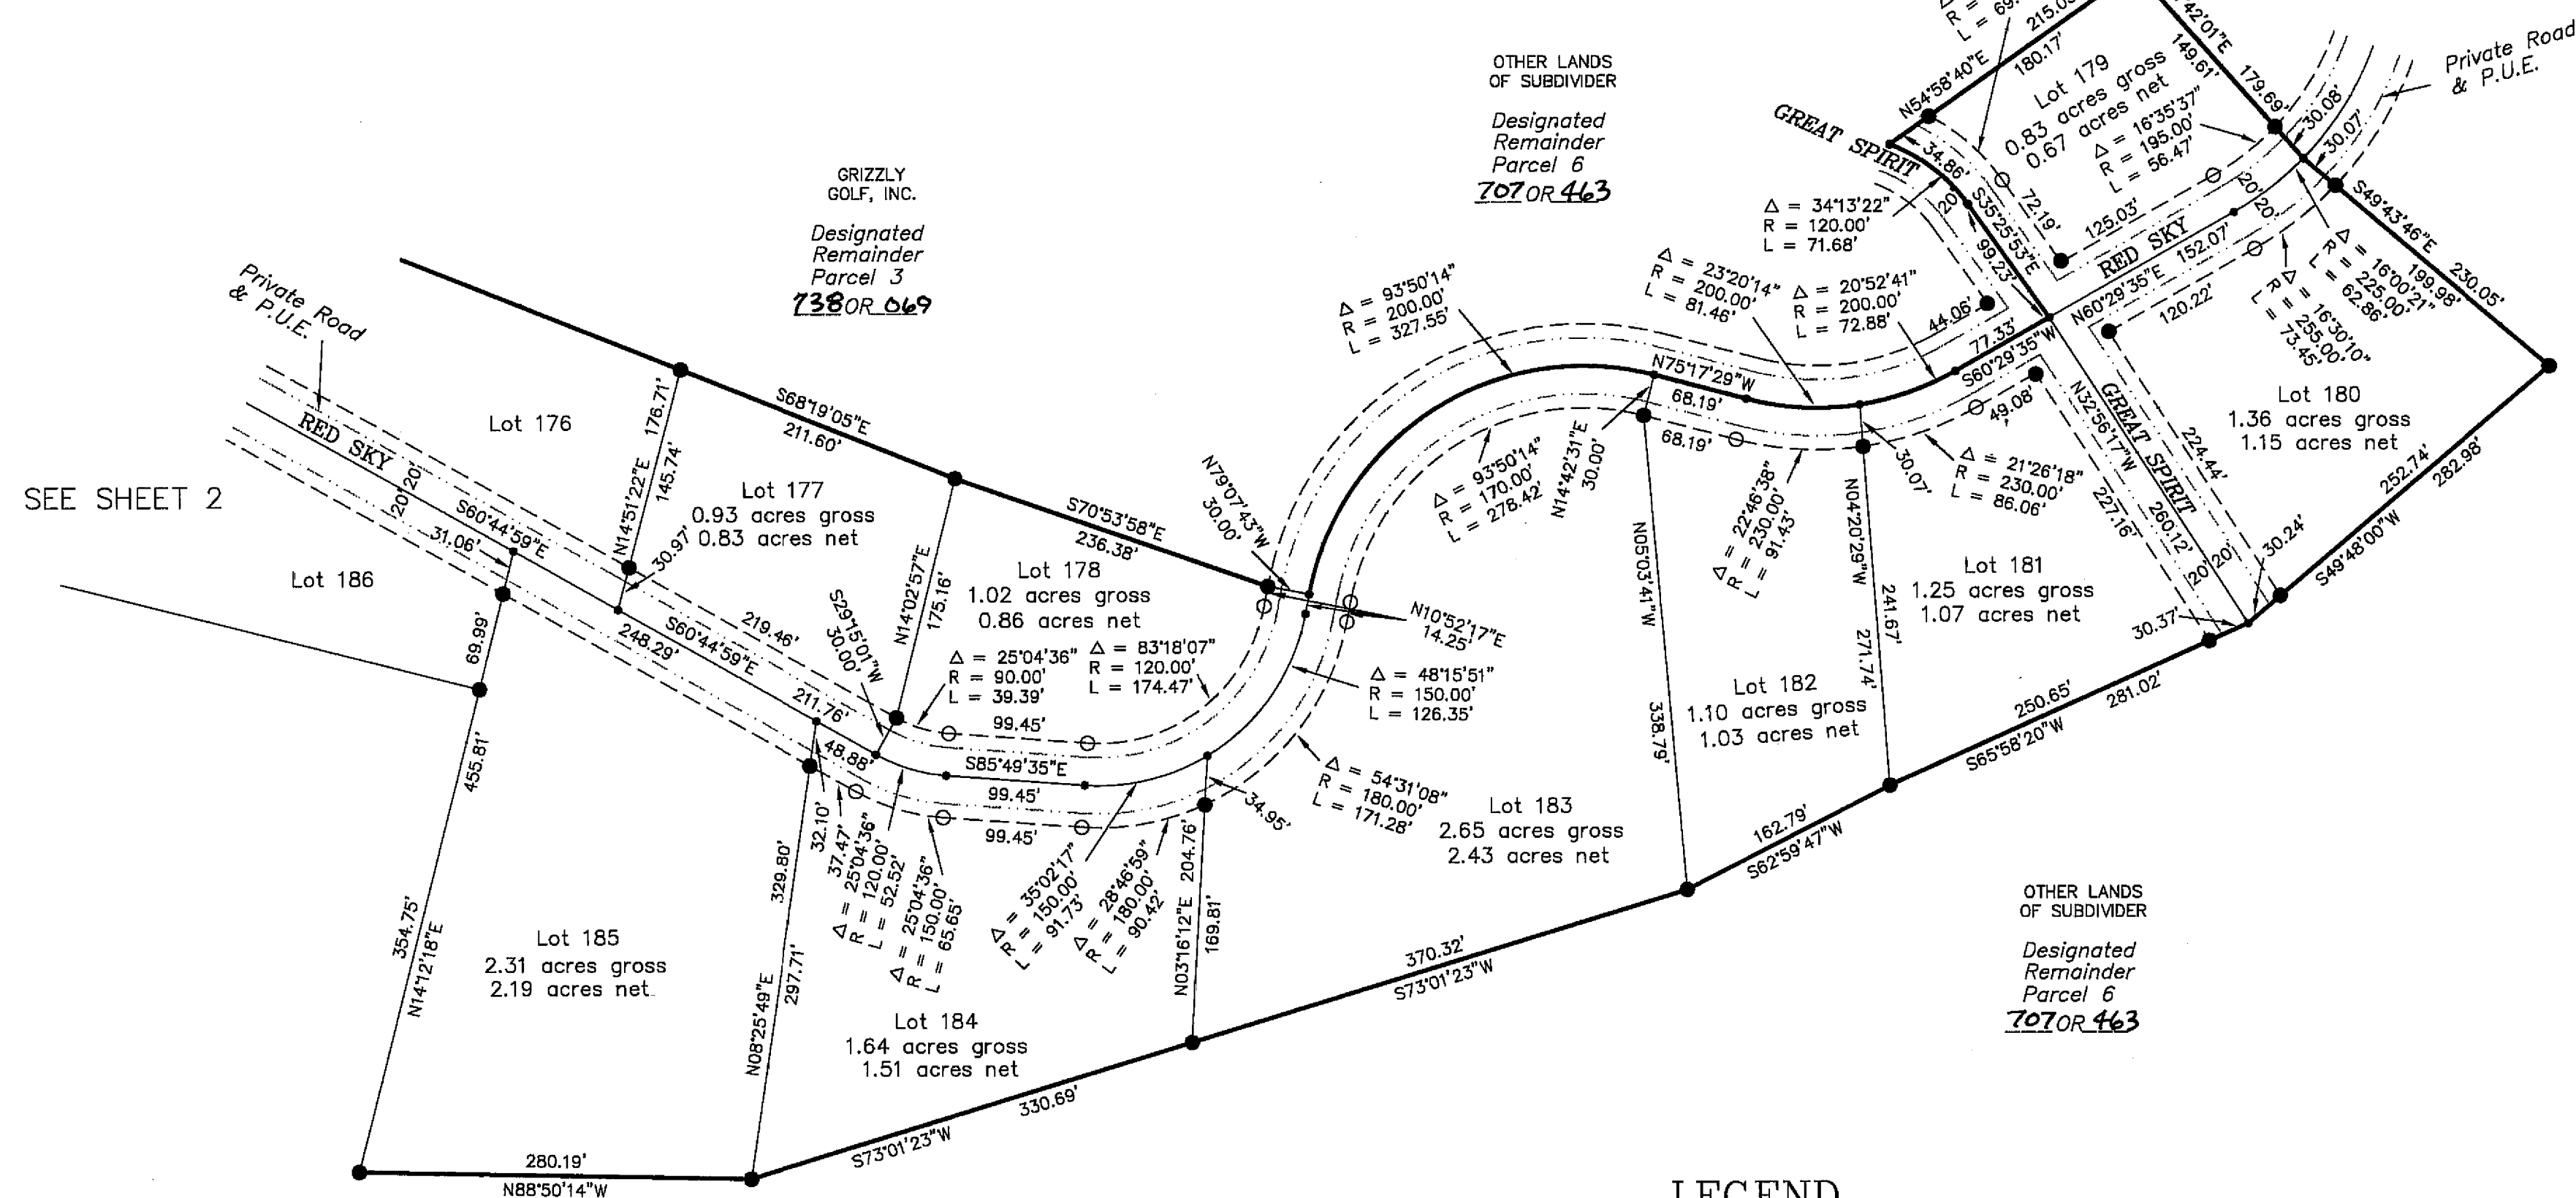

LEGEND

- Found Point as described
- ▲ Found Aluminum Cap LS 2843 per 8 M 78
- SET 5/8" rebar with Aluminum Cap LS 2843
- SET 5/8" rebar with Plastic Cap LS 2843
- Nothing Found or Set
- 10' Snowstorage, Landscape & P.U.E. easement
- - - Road & P.U.E. easement
- (R1) RECORD per 10 RS 83
- (R2) RECORD per 8 M 78
- P.U.E. Public Utility Easement for Underground Utilities

GOLD MOUNTAIN
UNIT 8 "RED SKY"
a Planned Development
for
Gold Mountain Ranch, Inc.
A Portion of Section 16
T. 22 N., R. 13 E., M.D.M.
Plumas County, California
Scale 1" = 100' June, 1998

Hamby Surveying Inc.
P.O. Box 1209
Portola, CA 96122
(530) 832-5571

Sheet 3 of 4