


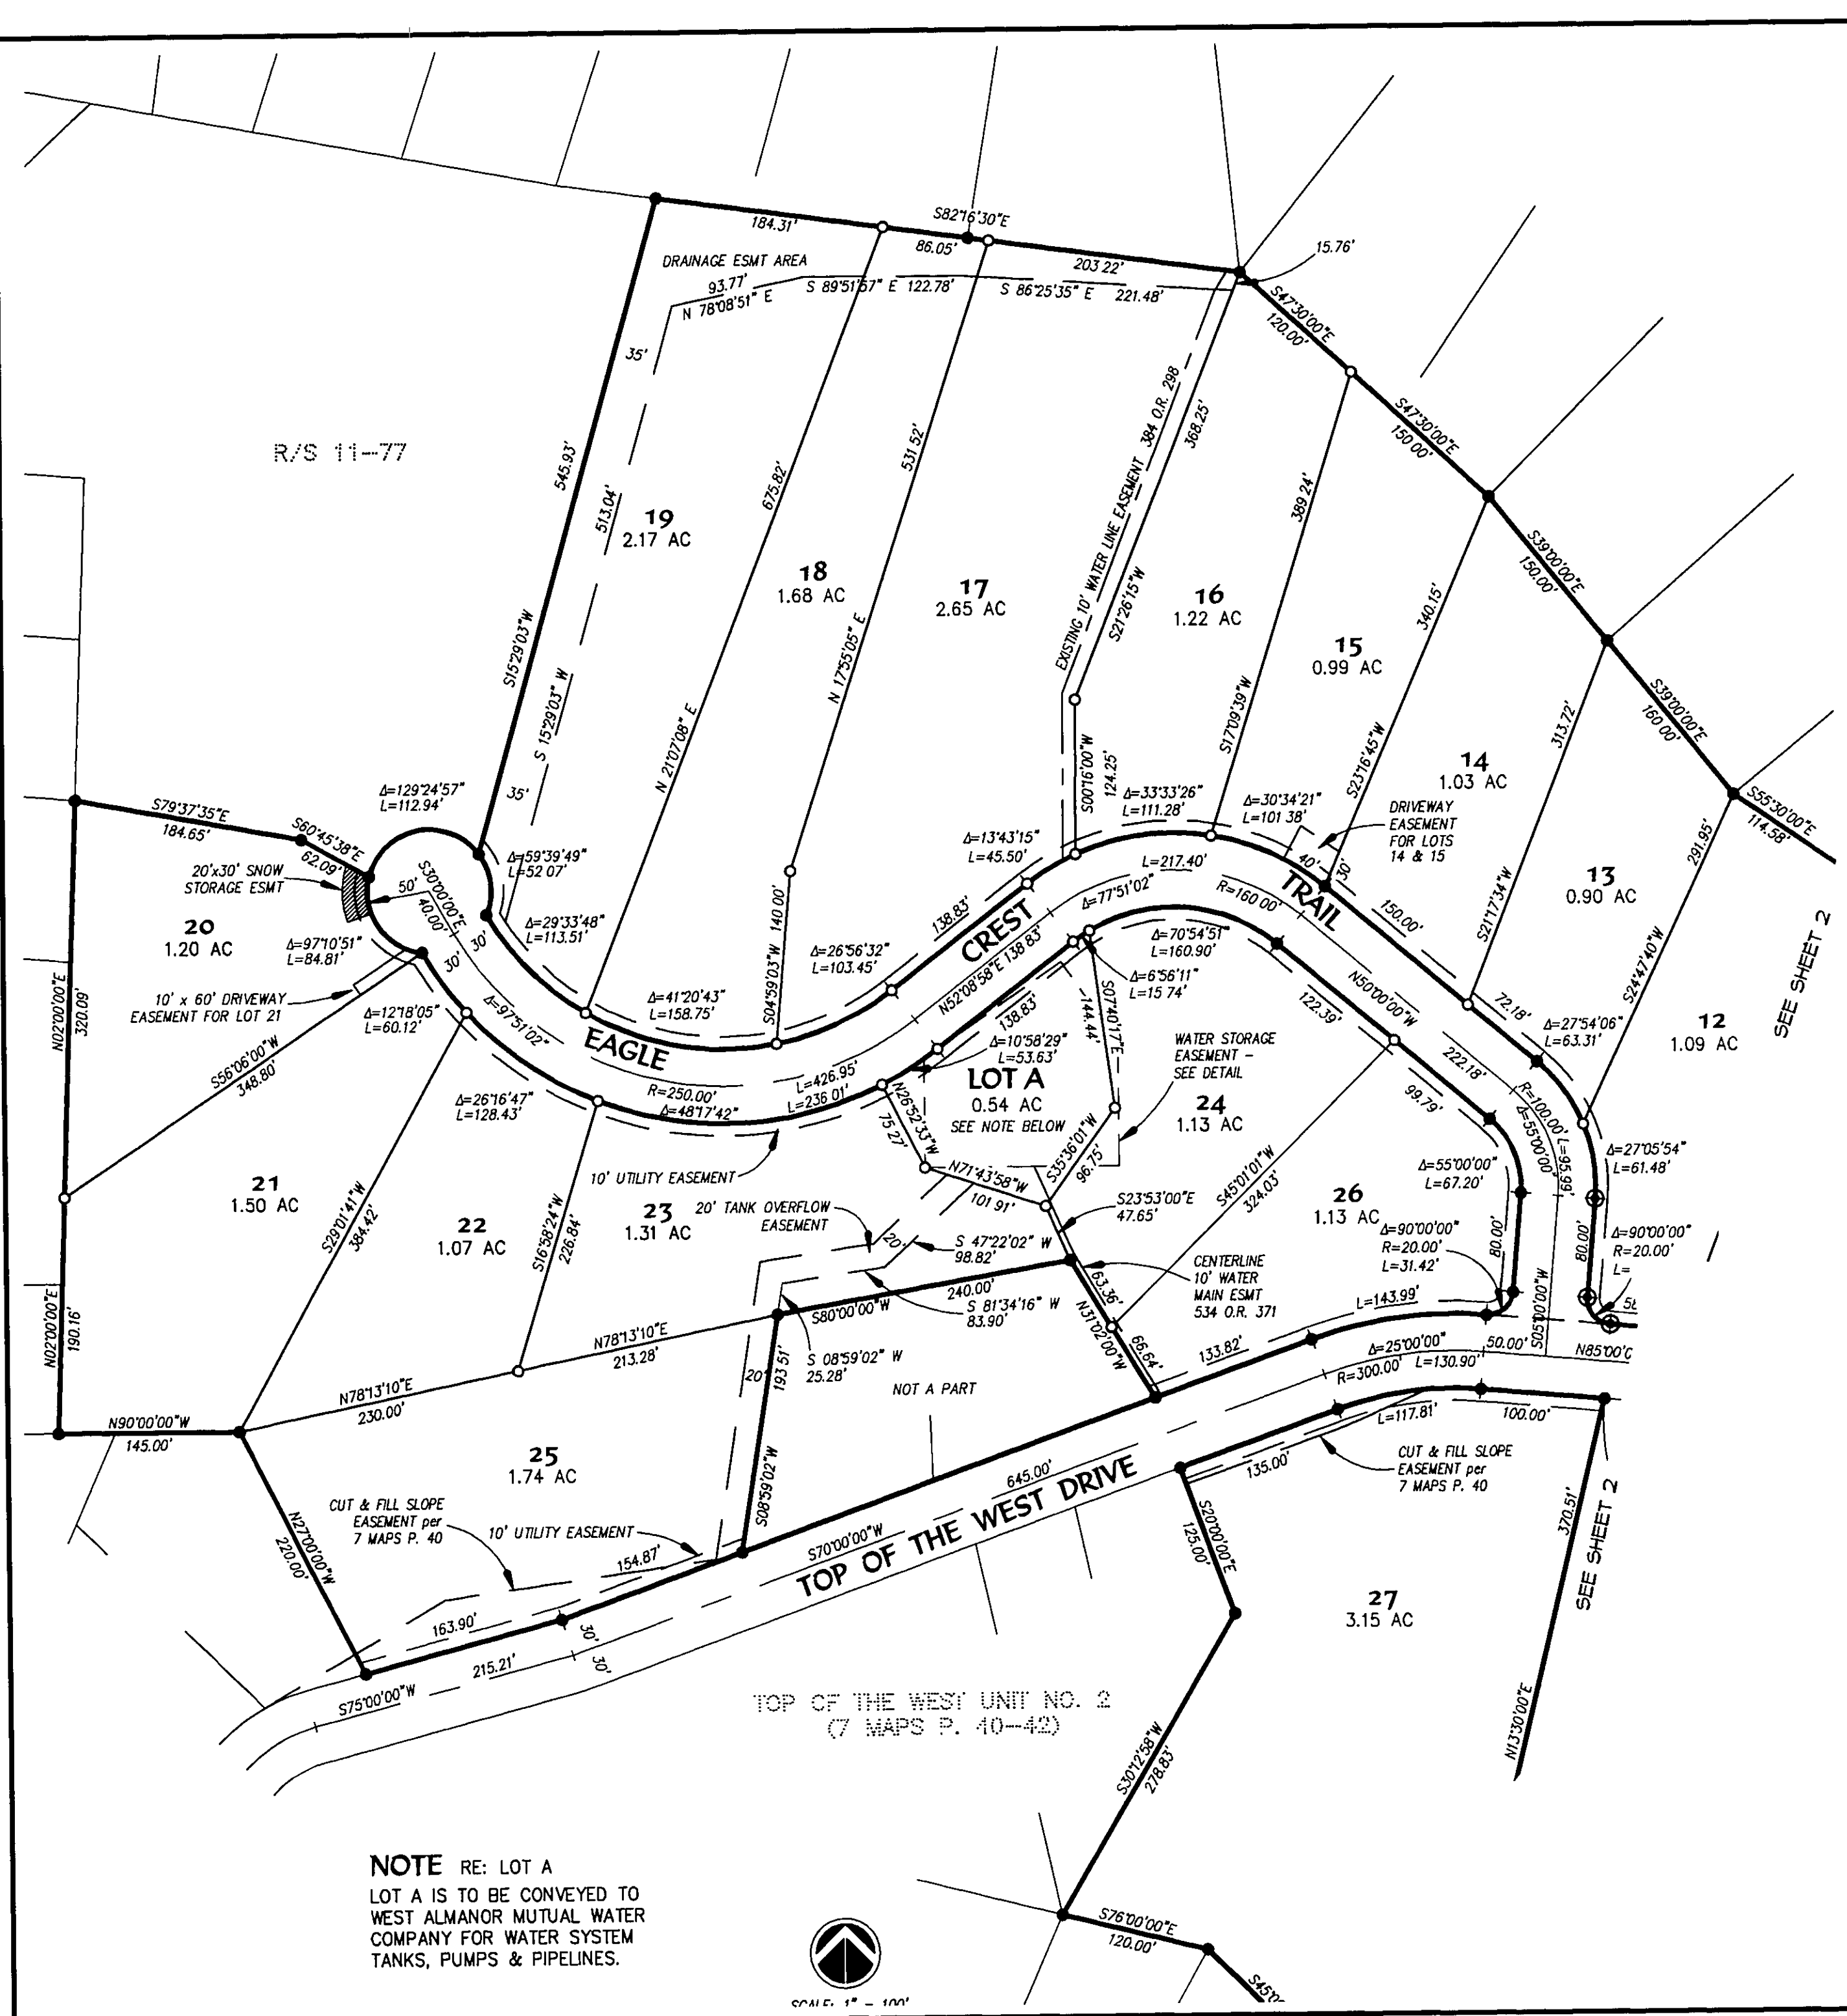


LEGEND

- FOUND MONUMENT PER 11 RS 77
- FOUND MONUMENT PER 6 MAPS, PAGE 108
- FOUND MONUMENT PER 4 MAPS, PAGE 76
- FOUND MONUMENT PER 4 MAPS, PAGE 111
- SET 1/2" REBAR CAPPED "LS 3989"

GENERAL NOTE


ALL BEARINGS & DISTANCES SHOWN HEREON BETWEEN FOUND MONUMENTS ARE RECORD & MEASURED PER APPROPRIATE MAP.

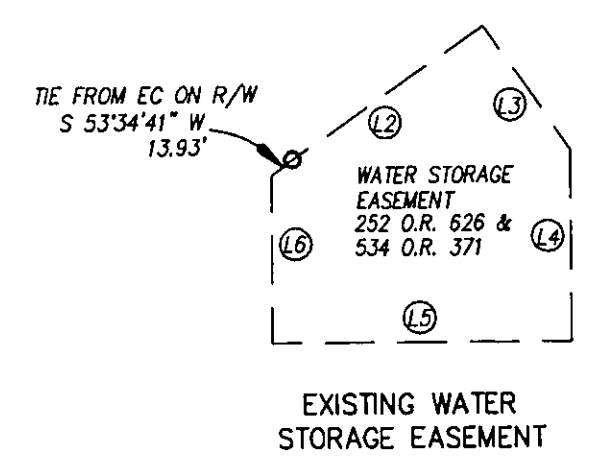

SUBDIVISION MAP
OF
TOP OF THE WEST, UNIT No. 4
AT LAKE ALMANOR WEST

A SUBDIVISION OF LOT'S 27, 28 & 29, OF TOP OF THE WEST UNIT 1 & PARCEL #2 AS SHOWN ON 11 RS 77

IN SECTION 33, T28N, R7E MDB&M
PLUMAS COUNTY, CALIFORNIA

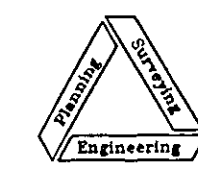

NST Engineering, Inc.
1495 Riverside Drive
Susanville, CA 96130
(530) 257-5173

NOTE RE: LOT A
LOT A IS TO BE CONVEYED TO
WEST ALMANOR MUTUAL WATER
COMPANY FOR WATER SYSTEM
TANKS, PUMPS & PIPELINES.

