


SECTION 7
SECTION 18

T28N, R8E
T28N, R7E

WALKER ROAD CO. RTE. A-13

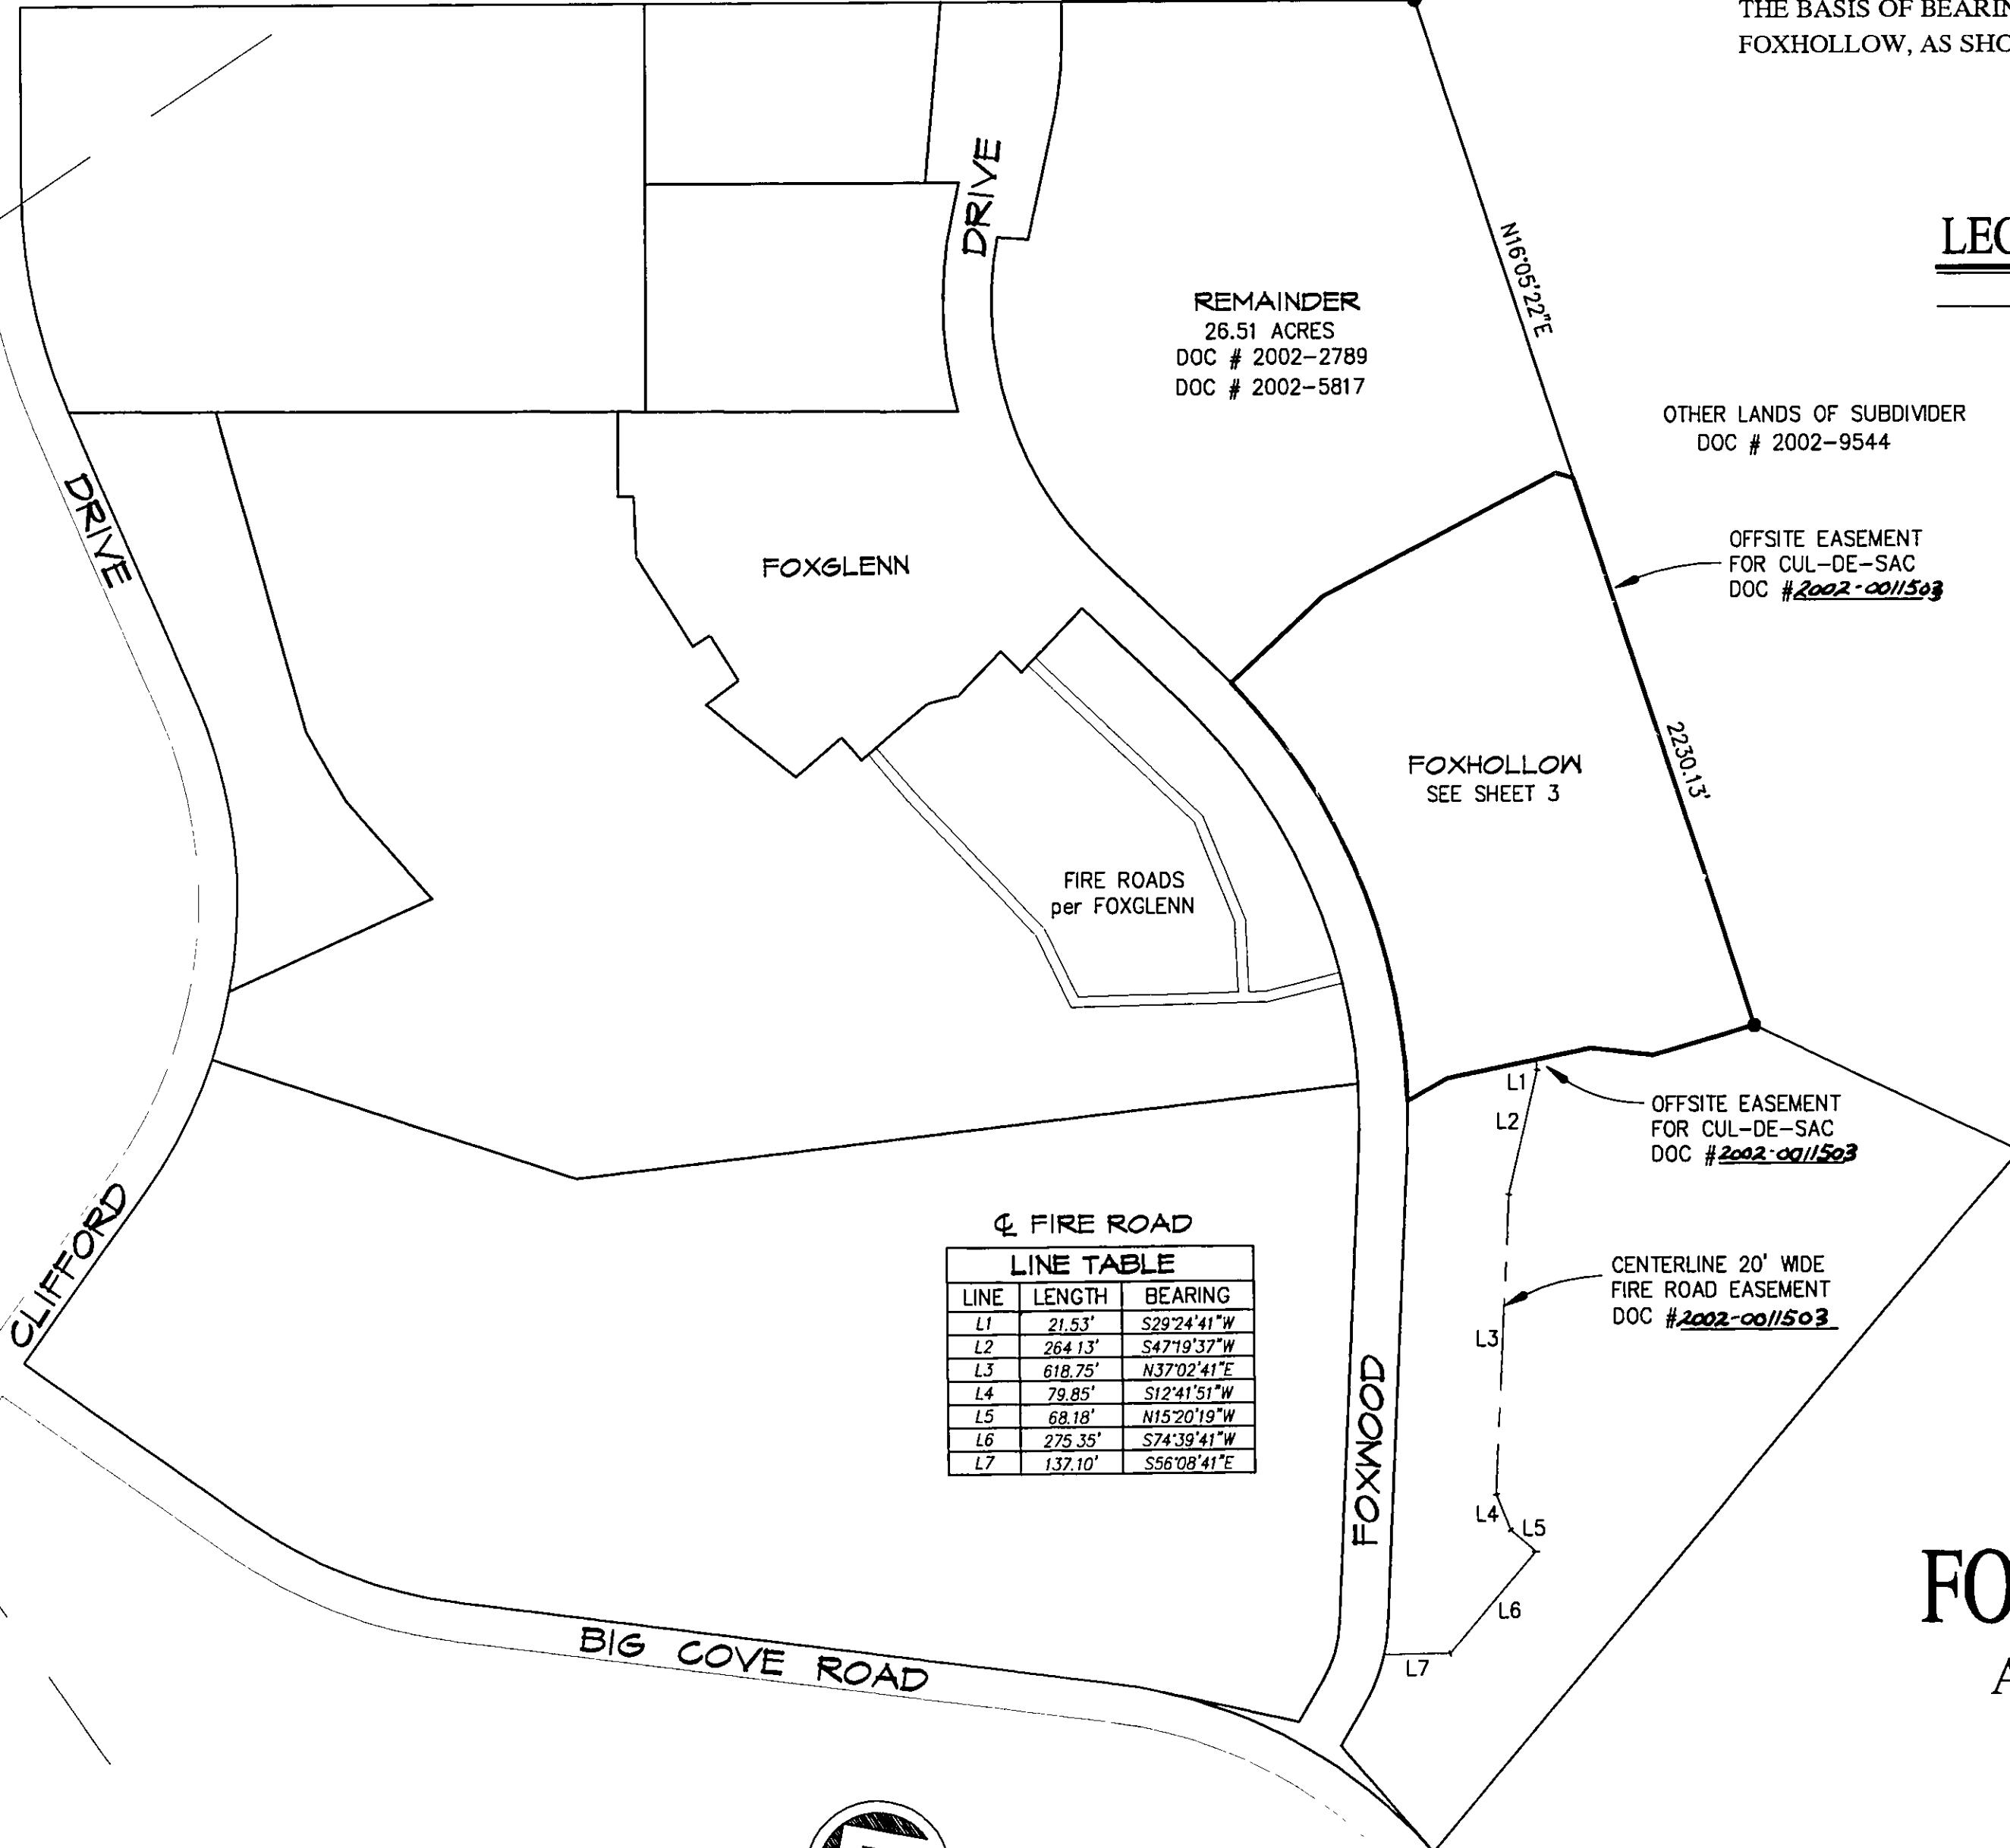

CL FIRE ROAD

LINE	LENGTH	BEARING
L1	21.53'	S29°24'41"W
L2	264.13'	S47°19'37"W
L3	618.75'	N37°02'41"E
L4	79.85'	S12°41'51"W
L5	68.18'	N15°20'19"W
L6	275.35'	S74°39'41"W
L7	137.10'	S56°08'41"E

BASIS OF BEARINGS

THE BASIS OF BEARINGS FOR THIS PROJECT IS THE EAST LINE OF FOXHOLLOW, AS SHOWN ON 12 RS 64, BEING N.16°05'22"E.

LEGEND

FOUND MONUMENT PER 12 RS 64

OTHER LANDS OF SUBDIVIDER
DOC # 2002-9544

OFFSITE EASEMENT
FOR CUL-DE-SAC
DOC # 2002-0011503

OFFSITE EASEMENT
FOR CUL-DE-SAC
DOC # 2002-0011503

CENTERLINE 20' WIDE
FIRE ROAD EASEMENT
DOC # 2002-0011503

SUBDIVISION MAP

OF


FOXHOLLOW, PHASE 1

A PORTION OF FOXWOOD


FOR FOXWOOD-ALMANOR, LLC

IN SECTION 18, T28N, R8E MDB&M
PLUMAS COUNTY, CALIFORNIA

SCALE: 1" = 300'

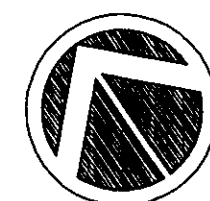

SCALE: 1" = 300'

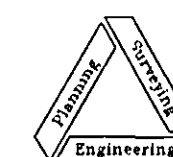

NST Engineering, Inc.
1495 Riverside Drive
Susanville, CA 96130
(530) 257-5173

SEPTEMBER 27, 2002

99-107

SHEET 2 OF 4