


BASIS OF BEARINGS

THE BASIS OF BEARINGS FOR THIS PROJECT IS THE SOUTHERLY LINE OF
PARCEL 5, AS SHOWN ON 12 RS 64, BEING S.62°19'34"E.

LEGEND

—●— FOUND MONUMENTS PER 12 RS 64

OTHER LANDS OF SUBDIVIDER
DOC # 2002-9544

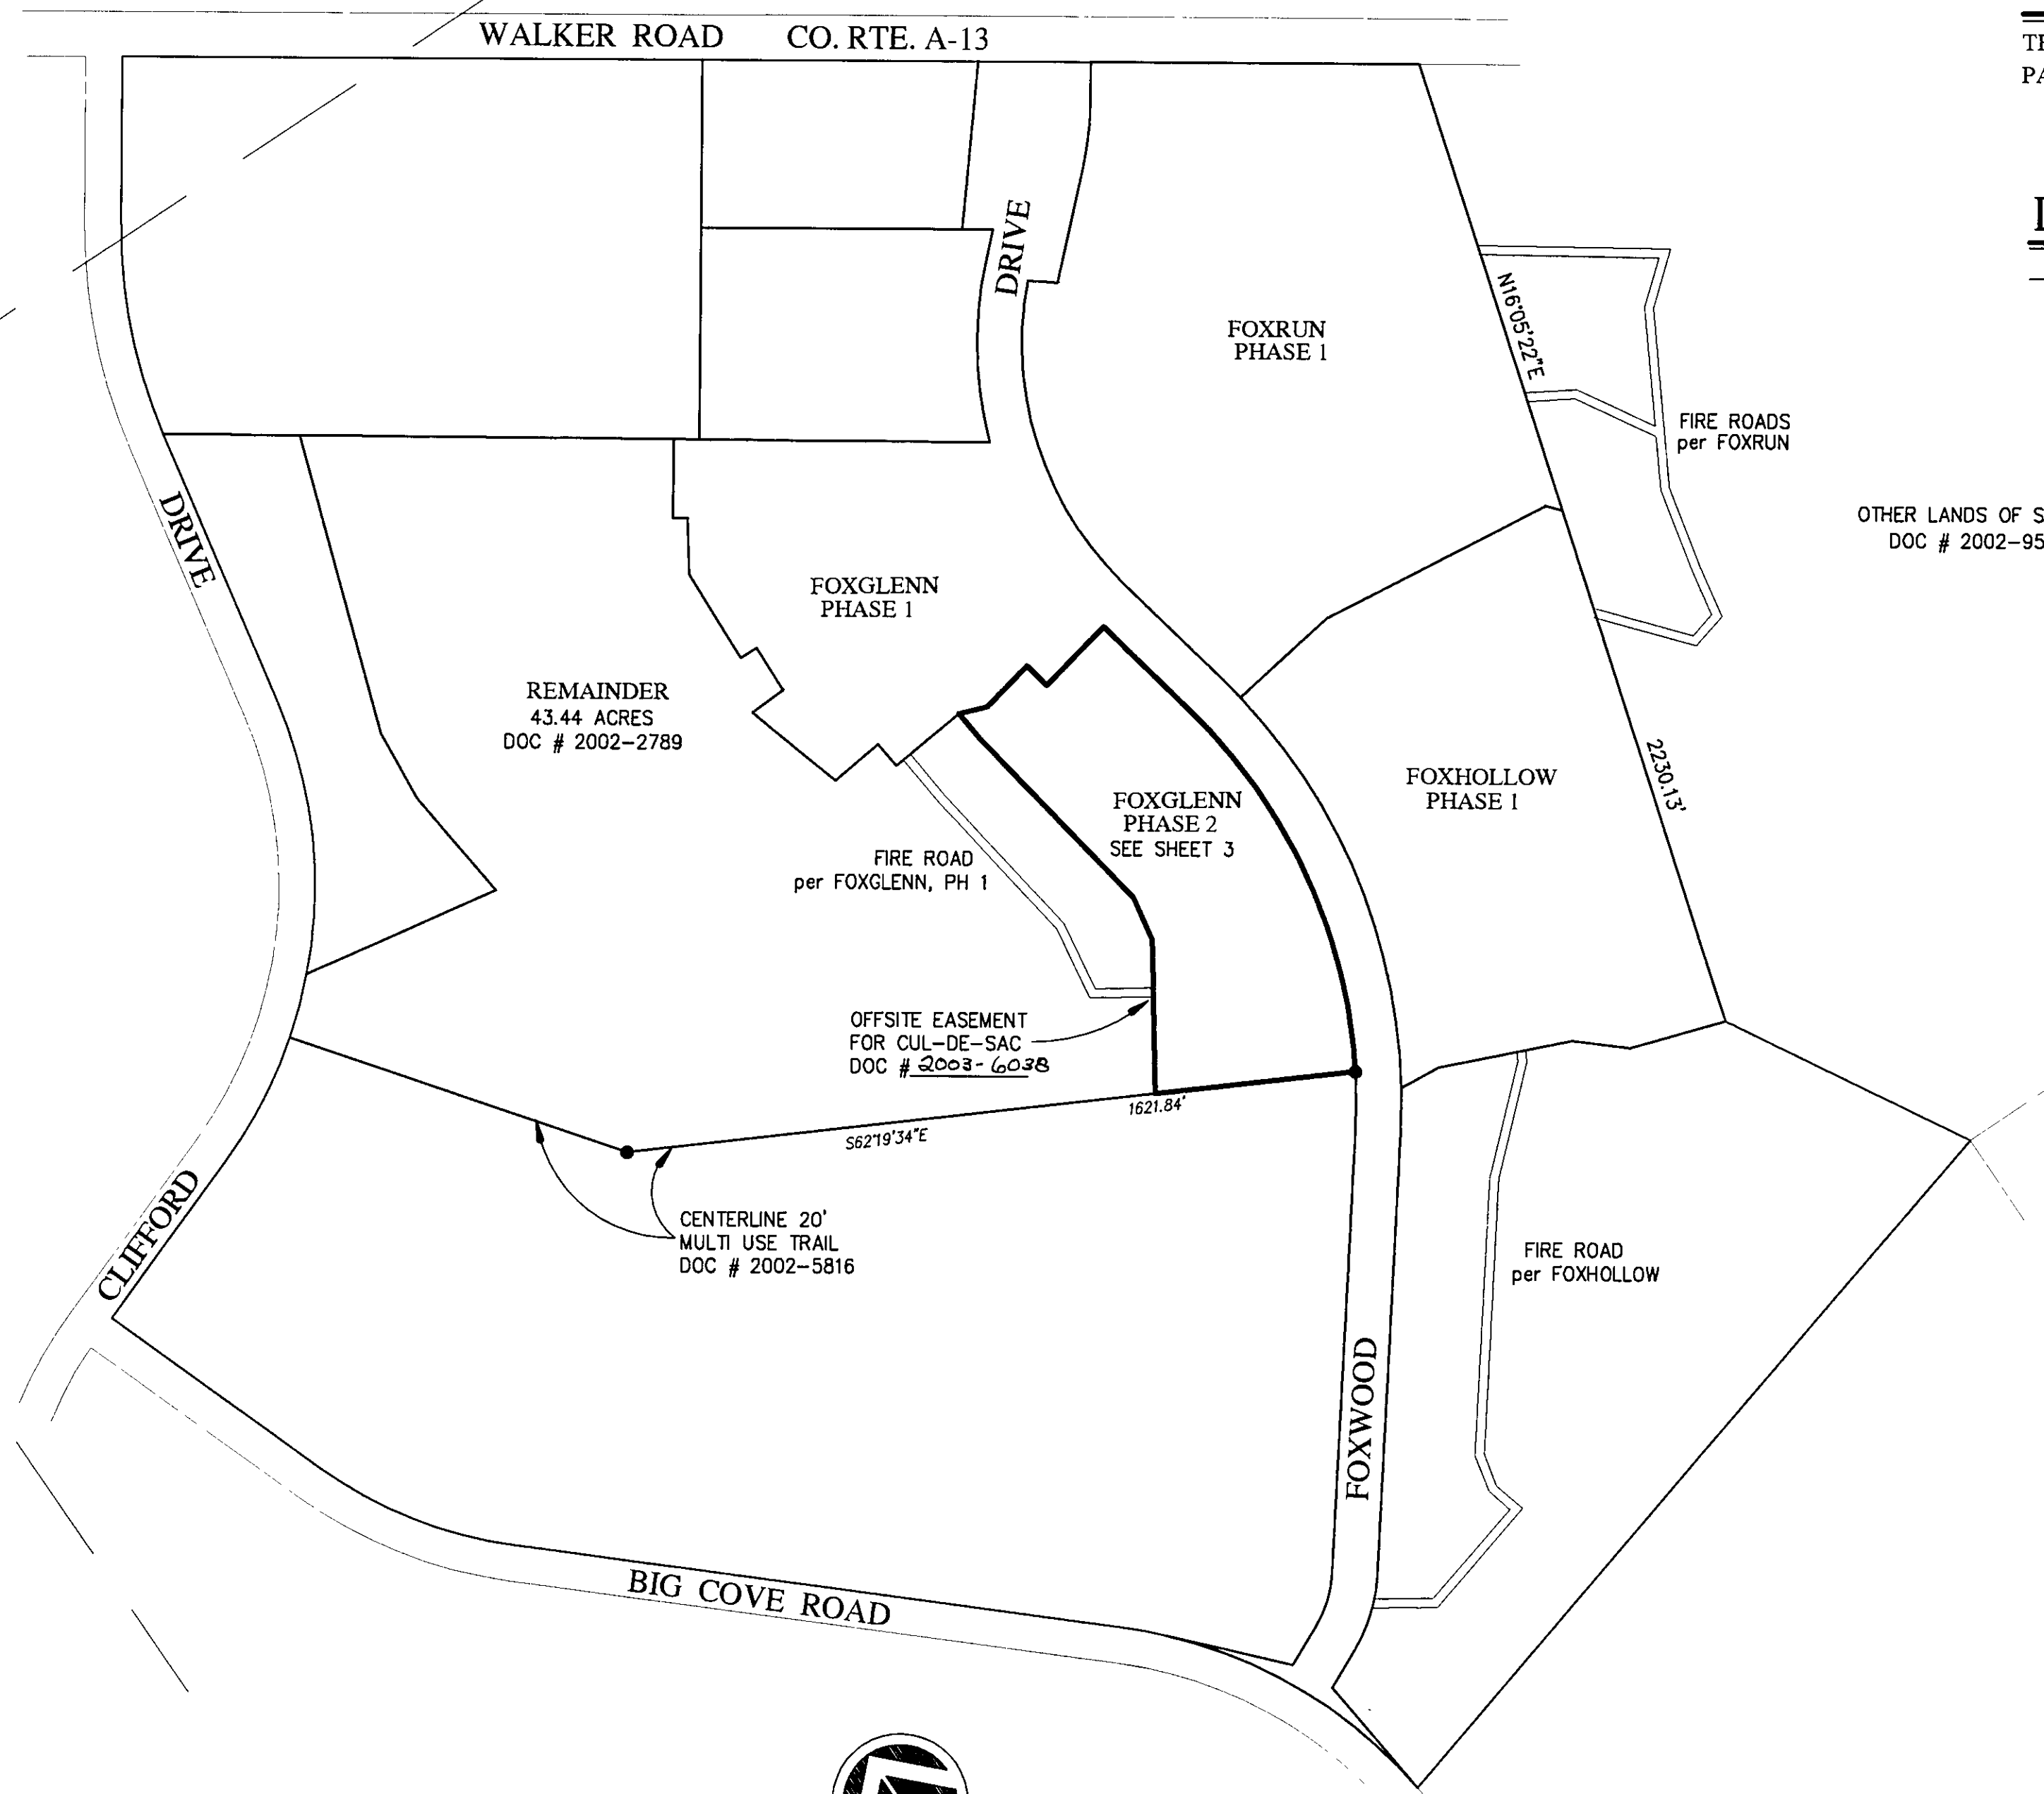

SUBDIVISION MAP
OF
FOXGLENN, PHASE 2
A PORTION OF FOXWOOD


FOR FOXWOOD-ALMANOR, LLC

IN SECTION 18, T28N, R8E MDB&M
PLUMAS COUNTY, CALIFORNIA

SCALE: 1" = 300'



SCALE: 1" = 300'

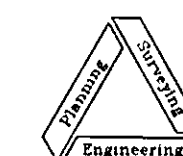

NST Engineering, Inc.
1495 Riverside Drive
Susanville, CA 96130
(530) 257-5173