


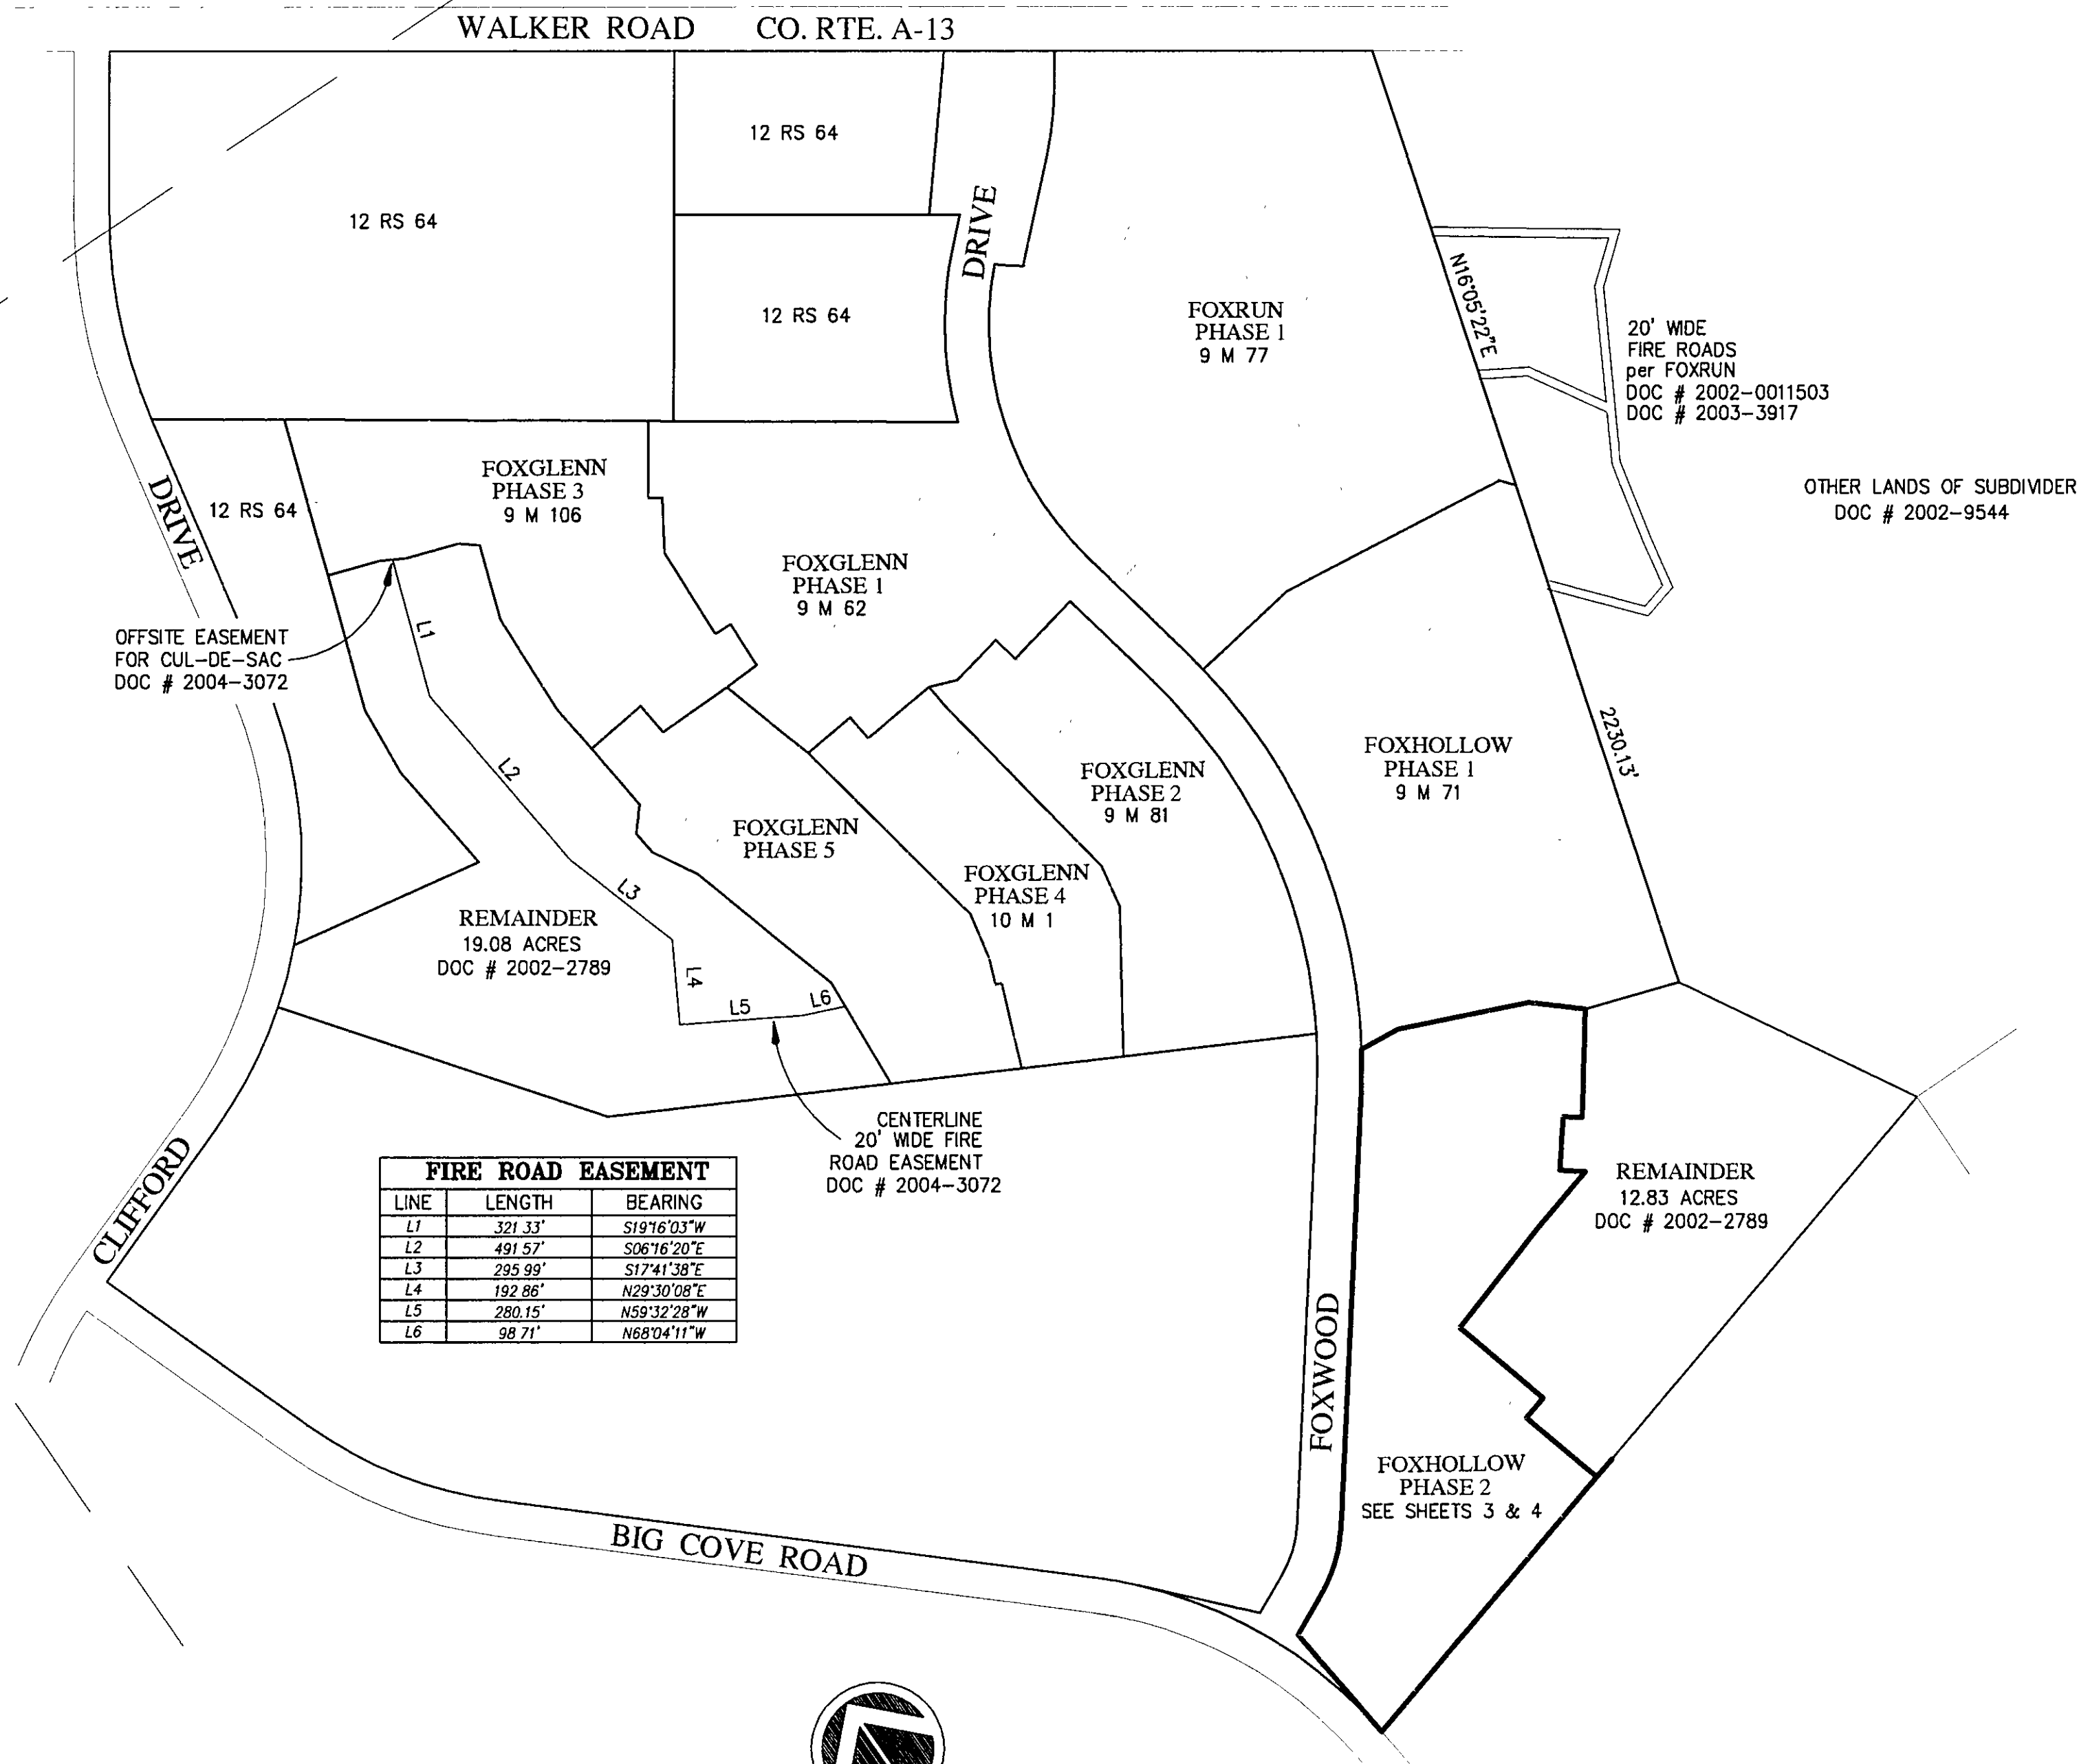


| FIRE ROAD EASEMENT |         |             |
|--------------------|---------|-------------|
| LINE               | LENGTH  | BEARING     |
| L1                 | 321.33' | S19°16'03"W |
| L2                 | 491.57' | S06°16'20"E |
| L3                 | 295.99' | S17°41'38"E |
| L4                 | 192.86' | N29°30'08"E |
| L5                 | 280.15' | N59°32'28"W |
| L6                 | 98.71'  | N68°04'11"W |

# SUBDIVISION MAP OF **FOXHOLLOW, PHASE 2** A PORTION OF FOXWOOD

FOR FOXWOOD-ALMANOR, LLC

IN SECTION 18, T28N, R8E MDB&M  
PLUMAS COUNTY, CALIFORNIA

SCALE: 1" = 300'

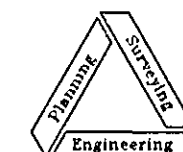

**NST Engineering, Inc.**  
1495 Riverside Drive  
Susanville, CA 96130  
(530) 257-5173