




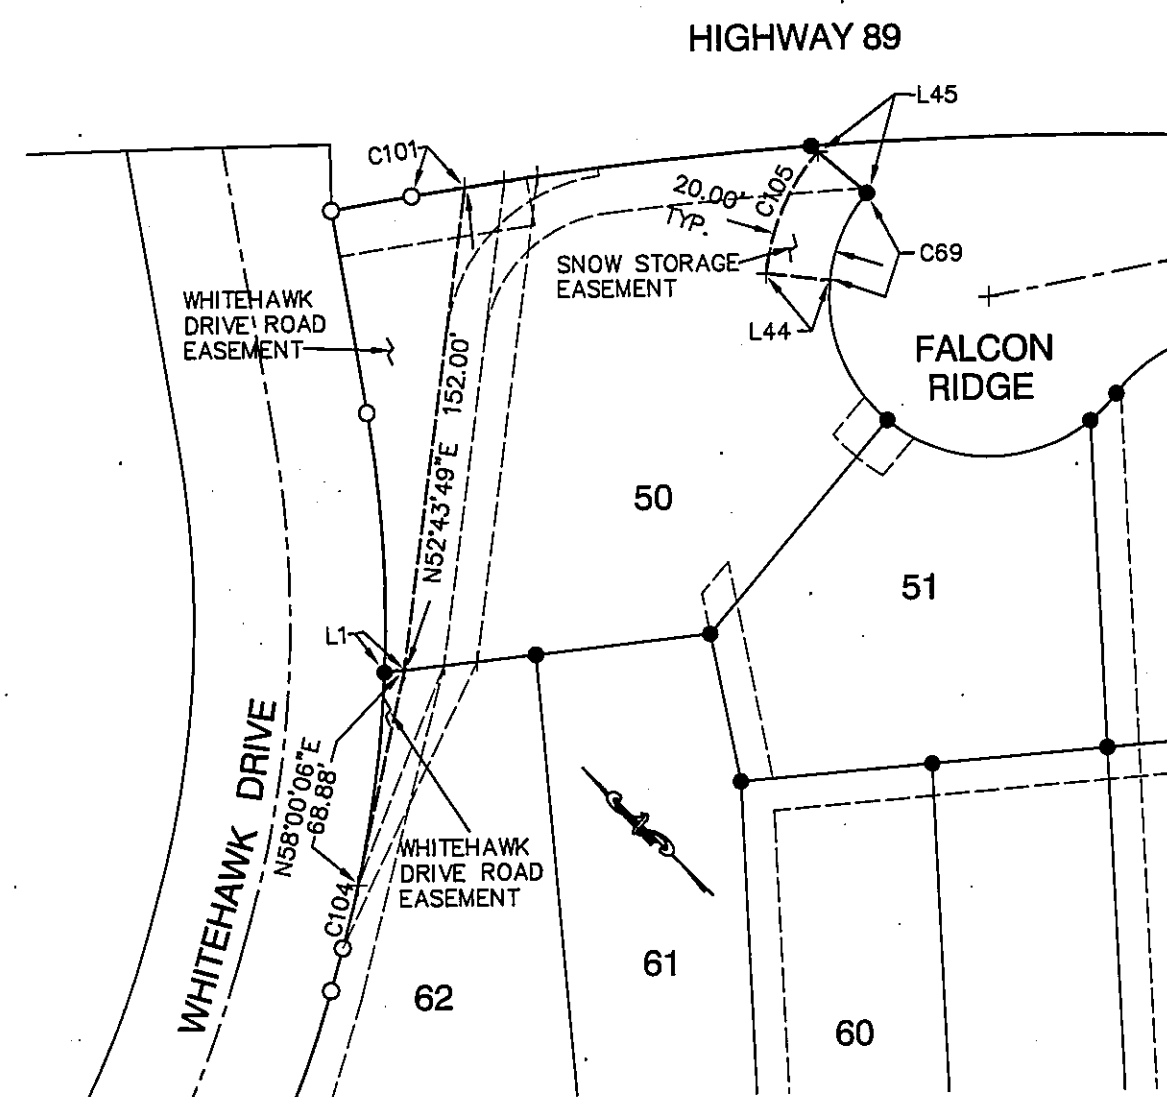


DETAIL A
SCALE: 1"=60'

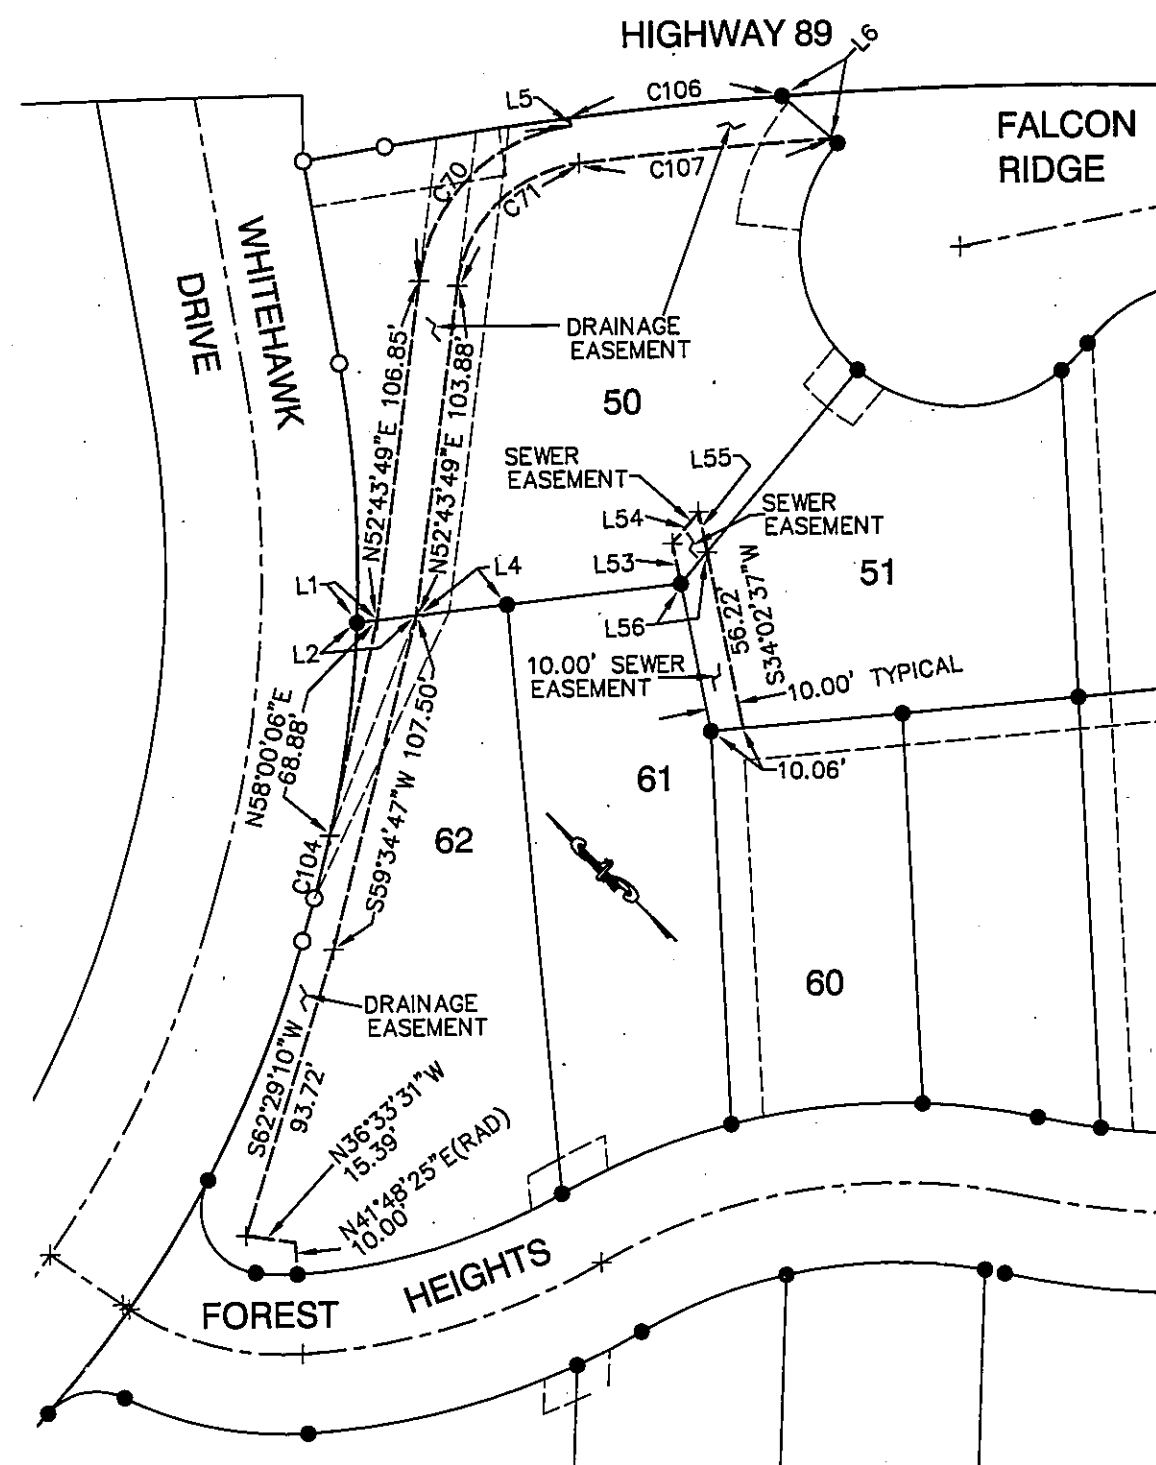

DETAIL B
SCALE: 1"=60'

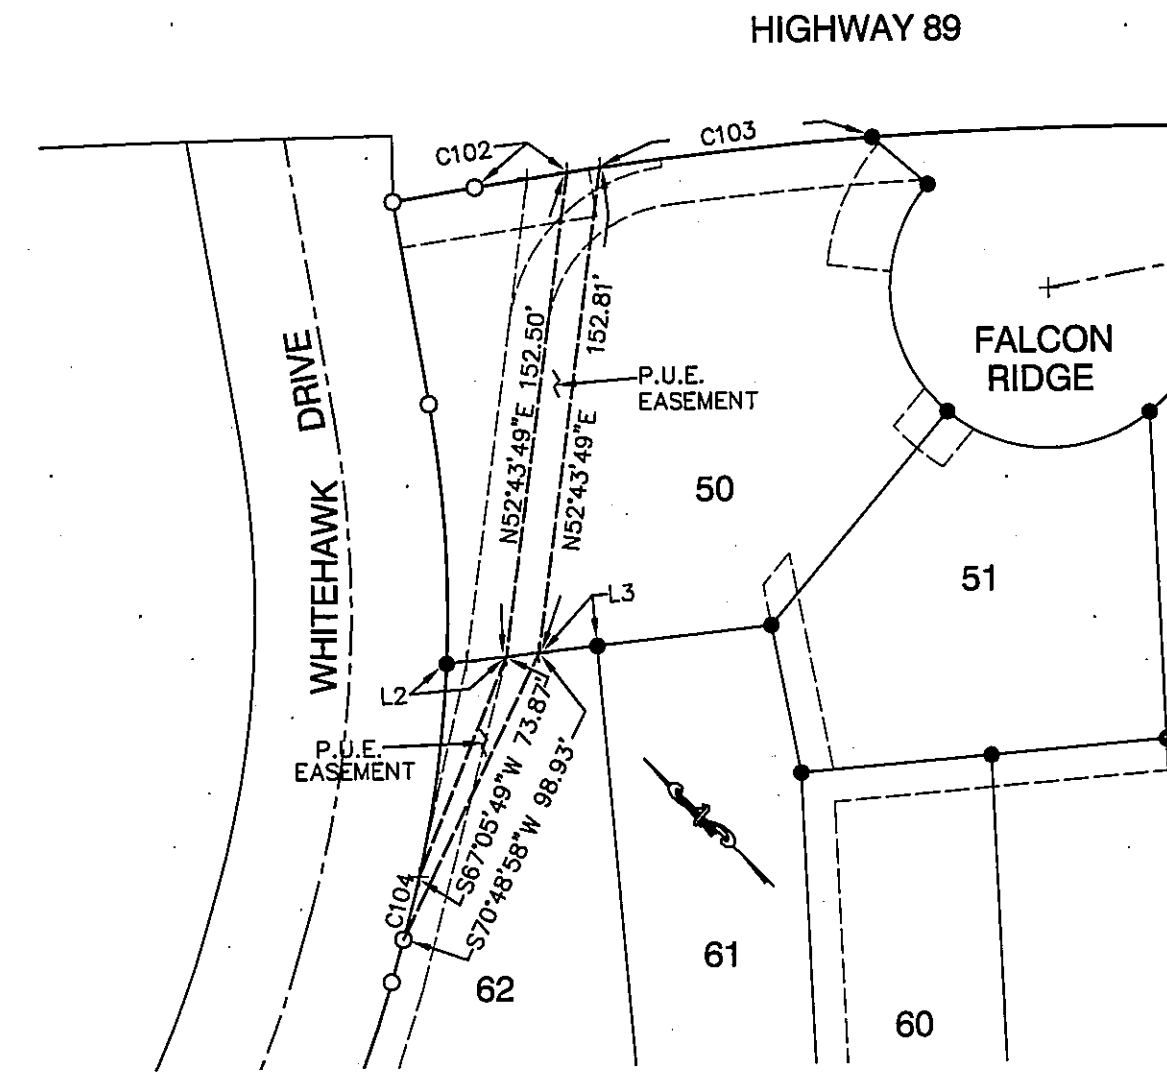

DETAIL C
SCALE: 1"=60'

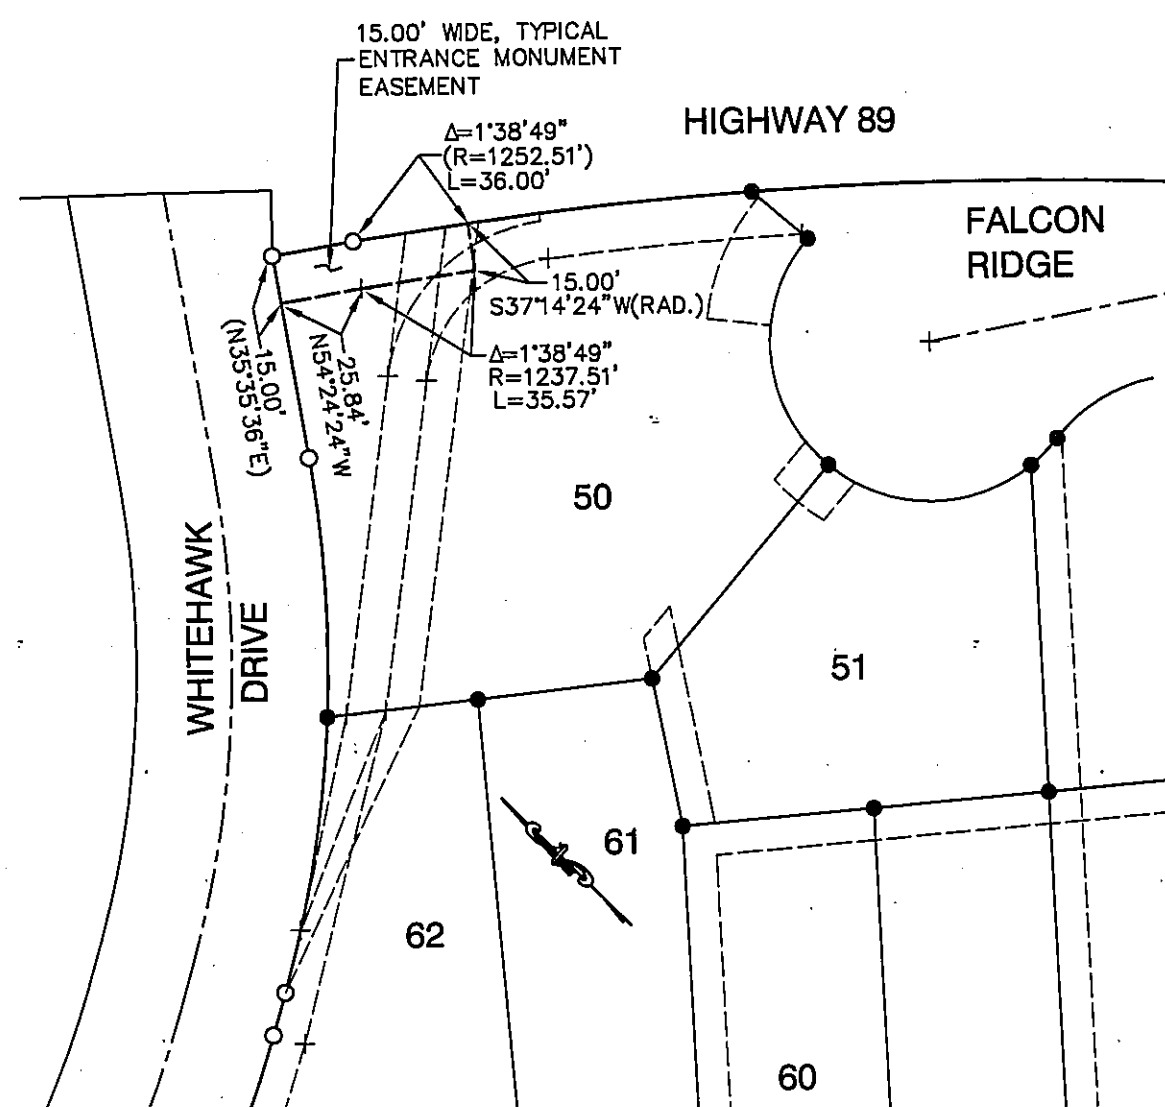

DETAIL D
SCALE: 1"=60'

LINE TABLE		
LINE	LENGTH	BEARING
L1	6.27'	S51°09'30"E
L2	18.64'	S51°09'30"E
L3	18.34'	S51°09'30"E
L4	28.64'	S51°09'30"E
L5	2.42'	N38°15'59"E (RAD.)
L6	20.64'	N04°03'42"W
L44	20.00'	N38°26'21"W (RAD.)
L45	20.00'	N04°03'42"W
L53	12.83'	N34°02'37"E
L54	12.83'	N85°14'35"E
L55	12.83'	S34°02'37"W
L56	12.83'	S85°14'35"W

CURVE TABLE			
CURVE	LENGTH	RADIUS	DELTA
C69	30.00'	50.00'	34°22'39"
C70	72.80'	56.00'	74°28'46"
C71	58.05'	44.00'	75°35'08"
C101	16.51'	(1252.51')	0°45'19"
C102	26.92'	(1252.51')	1°13'53"
C103	85.88'	(1252.51')	3°55'43"
C104	20.15'	(380.00')	3°02'20"
C105	42.00'	70.00'	34°22'39"
C106	66.83'	(1252.51')	3°03'25"
C107	79.68'	1238.10'	3°41'15"

LEGEND

- FOUND MONUMENT: 1/2" REBAR WITH ALUMINUM CAP STAMPED LS 7045 PER THE RECORD MAP INDICATED, UNLESS NOTED OTHERWISE.
- SET 1/2" REBAR WITH ALUMINUM CAP STAMPED "L.S. 7045"
- + COMPUTED POINT, NOTHING SET.
- SET 1/2" REBAR WITH ALUMINUM CAP STAMPED "L.S. 7045 WC" (WITNESS CORNER)
- ⊥ NOTHING FOUND OR SET.
- () RECORD AND MEASURED DATA, PER 11 PM 96 UNLESS SHOWN OTHERWISE.
- [] RECORD AND MEASURED DATA PER 9 M 64
- (RAD) RADIAL BEARING
- DOC. 2004-5405 OFFICIAL RECORD, DOCUMENT NUMBER
- 11 PM 96 PARCEL MAP, BOOK AND PAGE
- 9 M 64 RECORD MAP, BOOK AND PAGE
- DET. DETAIL (SEE SHEET 4)

WHITEHAWK RANCH PHASE IX, UNIT NO. 3B A PLANNED DEVELOPMENT

FOR
HAWK RIDGE, LLC
A CALIFORNIA LIMITED LIABILITY COMPANY
WITHIN PORTIONS OF SECTION 5, T. 21 N., R. 13 E., M.D.M.
AND SECTION 32, T. 22 N., R. 13 E., M.D.M.
PLUMAS COUNTY, CALIFORNIA

PREPARED BY:
BASTIAN ENGINEERING
P.O. BOX 280
GRAEAGLE, CALIFORNIA 96103
L.S.7045

FEBRUARY 2008

SHEET 4 OF 5