

CURVE	RADIUS	ARC LENGTH	DELTA ANGLE
C1	255.00'	75.33'	16°55'36"
C2	125.00'	55.55'	25°27'43"
C3	125.00'	24.14'	11°04'02"
C4	175.00'	72.66'	23°47'17"
C5	175.00'	32.19'	10°32'16"
C6	175.00'	24.95'	08°10'06"
C7	175.00'	29.60'	09°41'29"
C8	175.00'	37.63'	12°19'16"
C9	175.00'	22.02'	07°12'34"
C10	50.00'	58.35'	66°51'38"
C11	50.00'	40.17'	46°01'52"
C12	50.00'	28.12'	32°13'33"
C13	50.00'	27.83'	31°53'29"
C14	50.00'	21.64'	24°48'08"
C15	50.00'	26.20'	30°01'08"
C16	50.00'	59.49'	68°10'12"
C18	125.00'	120.27'	55°07'36"
C19	125.00'	36.19'	16°35'22"
C20	175.00'	30.70'	10°03'05"
C21	50.00'	23.57'	27°00'28"
C22	50	29.64'	33°57'51"
C23	50.00'	27.49'	31°29'47"
C24	50.00'	32.73'	37°30'32"
C25	70.00'	33.44'	27°22'05"
C26	50.00'	27.09'	31°02'38"
C27	50.00'	34.48'	39°30'33"
C28	50.00'	35.13'	40°15'25"
C29	50.00'	51.67'	59°12'46"
C30	175.00'	30.70'	10°03'05"
C31	255.00'	56.02'	12°35'11"
C32	95.00'	40.52'	24°26'13"
C33	90.00'	36.45'	23°12'22"
C34	150.00'	47.82'	18°15'53"

GREENDALE DEVELOPMENT LLC


A SUBDIVISION OF THE LANDS DESCRIBED IN DOCUMENT # 2004-0008750
AND SHOWN IN BOOK 14 OF RECORDS OF SURVEYS AT PAGE 67 & 68
WITHIN THE SE 1/4 OF SECTION 3 TOWNSHIP 26 NORTH RANGE 9 EAST MOUNT DIABLO MERIDIAN

PLUMAS COUNTY CALIFORNIA

SCALE: 1 INCH = 50 FEET MAY, 2007

Tibbadeaux Surveying
PO Box 1960 - 565 Ridge Street
Portola, CA 96122
(530) 832-5772

SHEET 2 OF 4

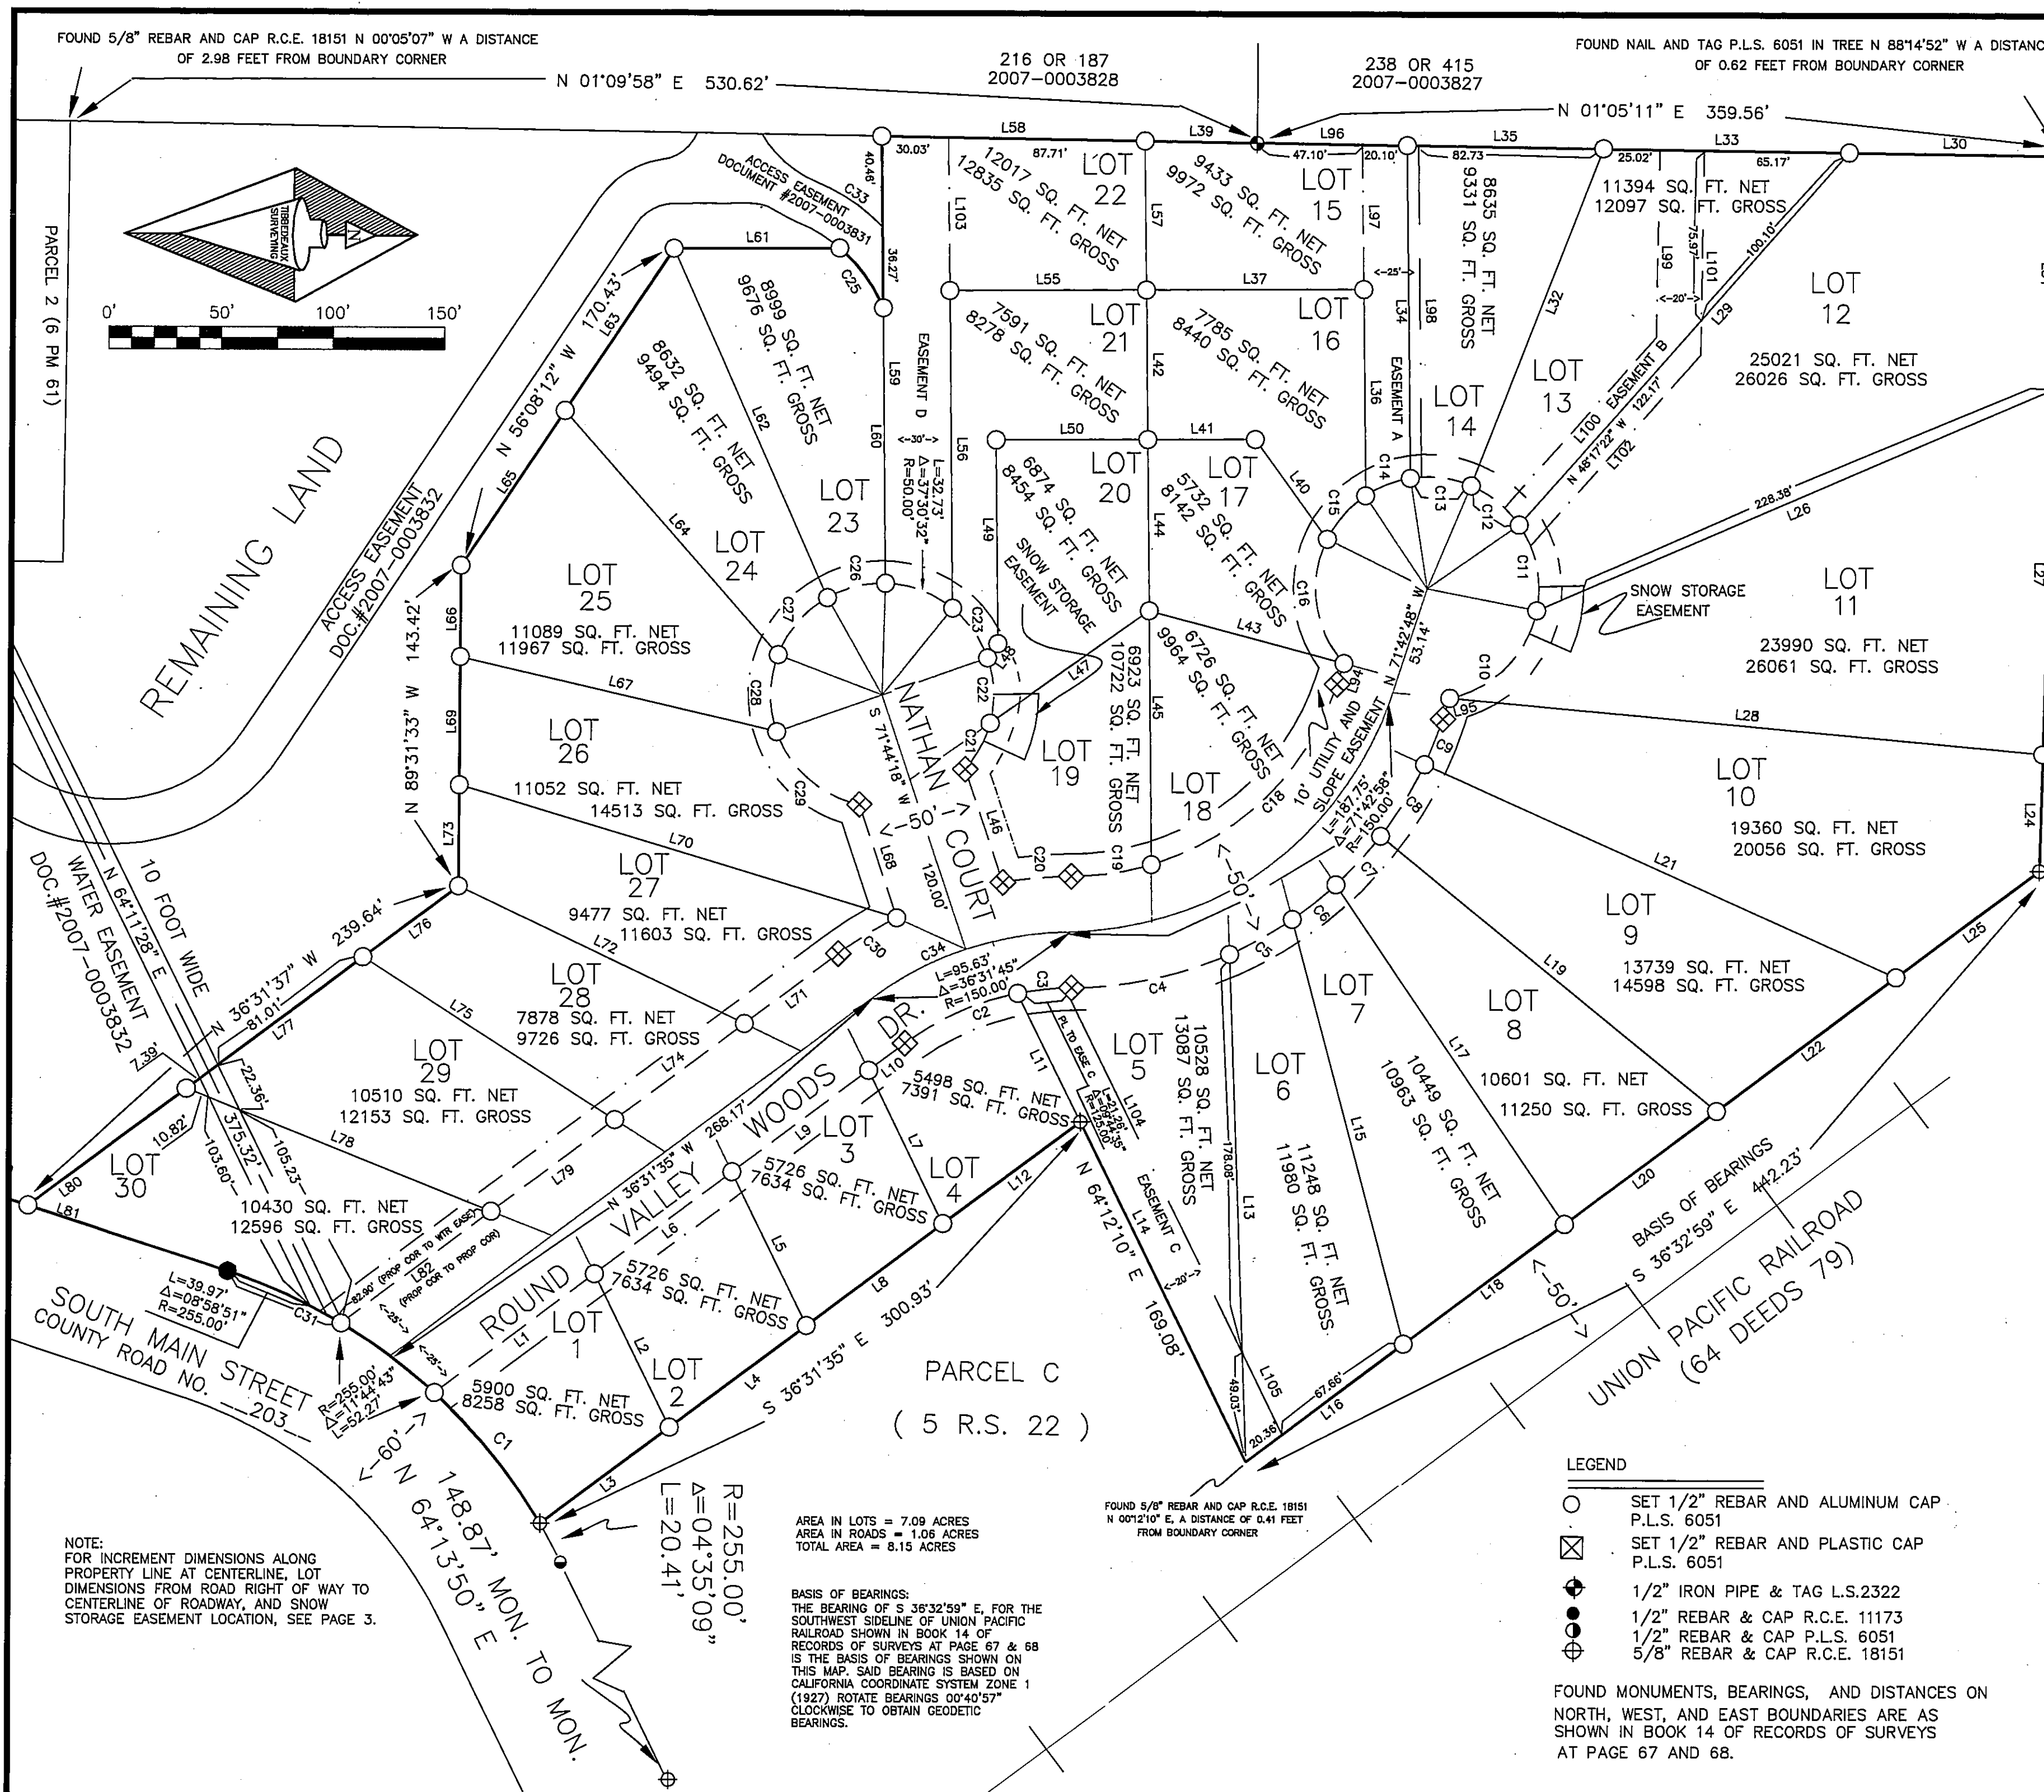

LEGEND

	SET 1/2" REBAR AND ALUMINUM CAP P.L.S. 6051
	SET 1/2" REBAR AND PLASTIC CAP P.L.S. 6051
	1/2" IRON PIPE & TAG L.S.2322
	1/2" REBAR & CAP R.C.E. 11173
	1/2" REBAR & CAP P.L.S. 6051
	5/8" REBAR & CAP R.C.E. 18151

FOUND MONUMENTS, BEARINGS, AND DISTANCES ON
NORTH, WEST, AND EAST BOUNDARIES ARE AS
SHOWN IN BOOK 14 OF RECORDS OF SURVEYS
AT PAGE 67 AND 68.