


1. ALL DIMENSIONS SHOWN ARE RECORD OR CALCULATED FROM RECORD PER 9 M 146.
2. THE BASIS OF BEARINGS FOR THIS MAP IS THE SOUTHERLY BOUNDARY OF THE SUBDIVISION SHOWN AS N88°58'17"E IN BOOK 9 OF MAPS AT PAGE 146, PLUMAS COUNTY RECORDS.

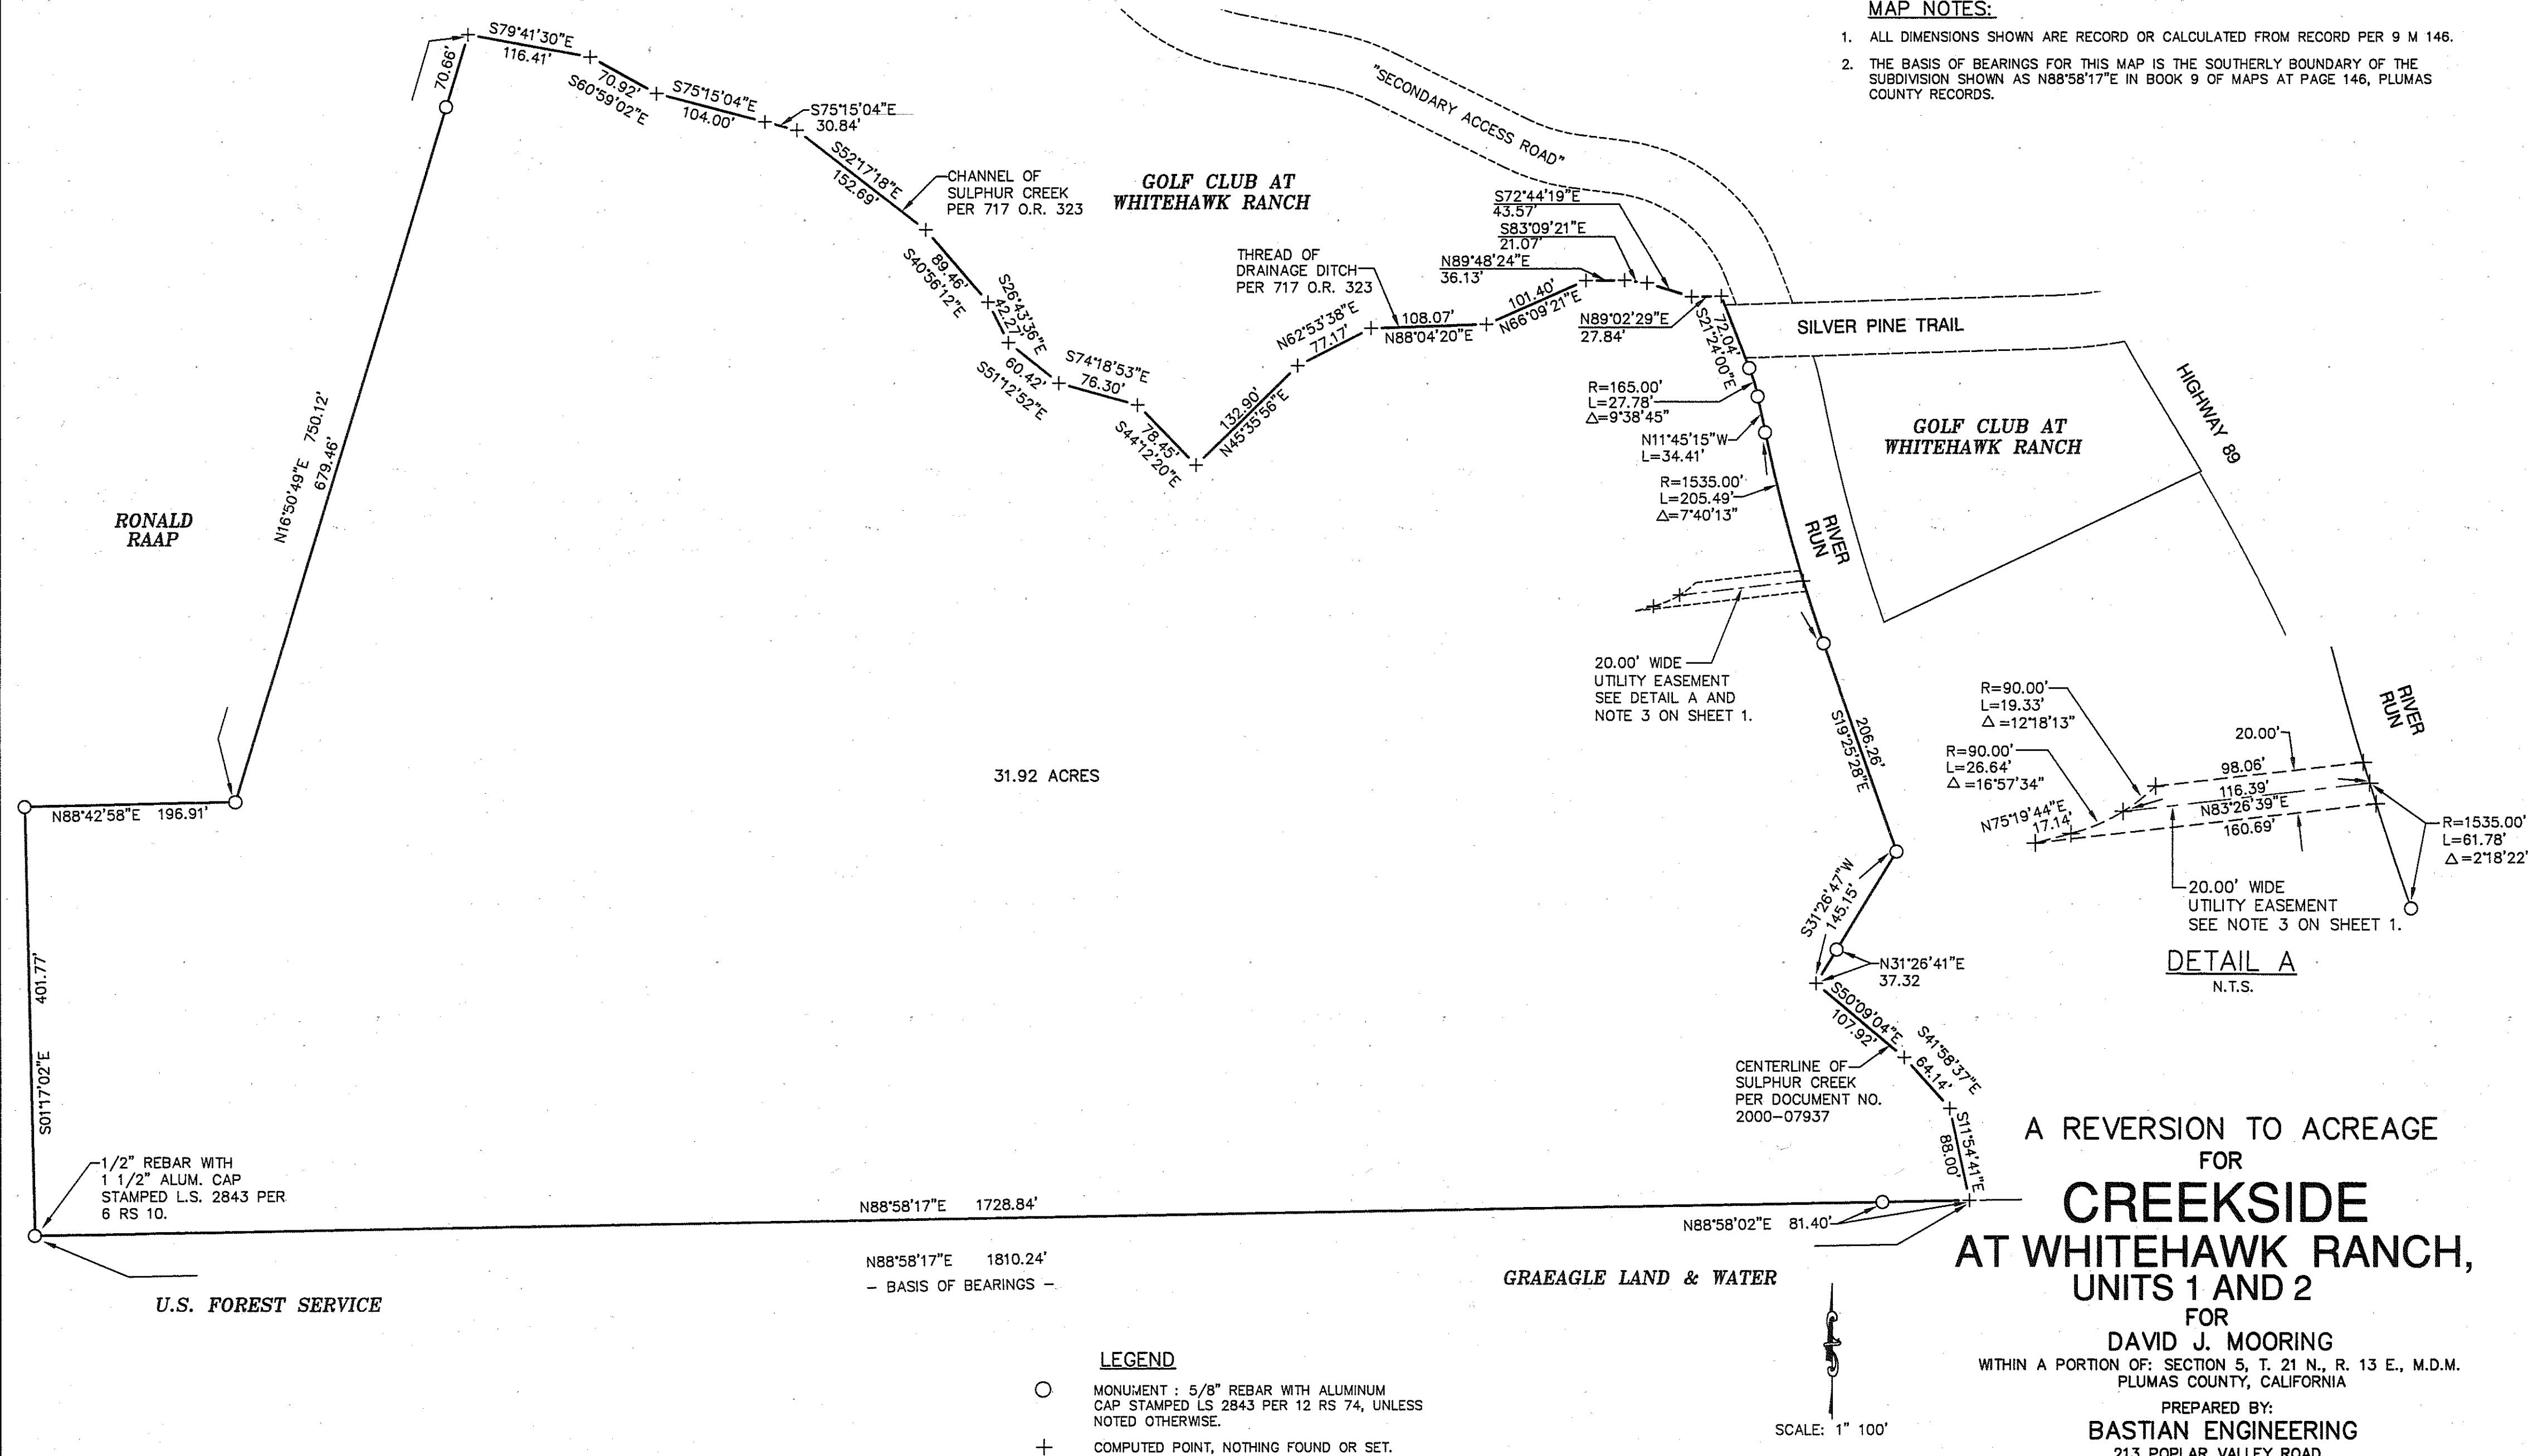

A REVERSION TO ACREAGE
FOR
CREEKSIDE
AT WHITEHAWK RANCH,
UNITS 1 AND 2

FOR
DAVID J. MOORING
WITHIN A PORTION OF: SECTION 5, T. 21 N., R. 13 E., M.D.M.
PLUMAS COUNTY, CALIFORNIA

PREPARED BY:
BASTIAN ENGINEERING
213 POPLAR VALLEY ROAD
BLAIRSDEN, CALIFORNIA 96103
L.S. 7045

MARCH 2011

SHEET 2 OF 2