


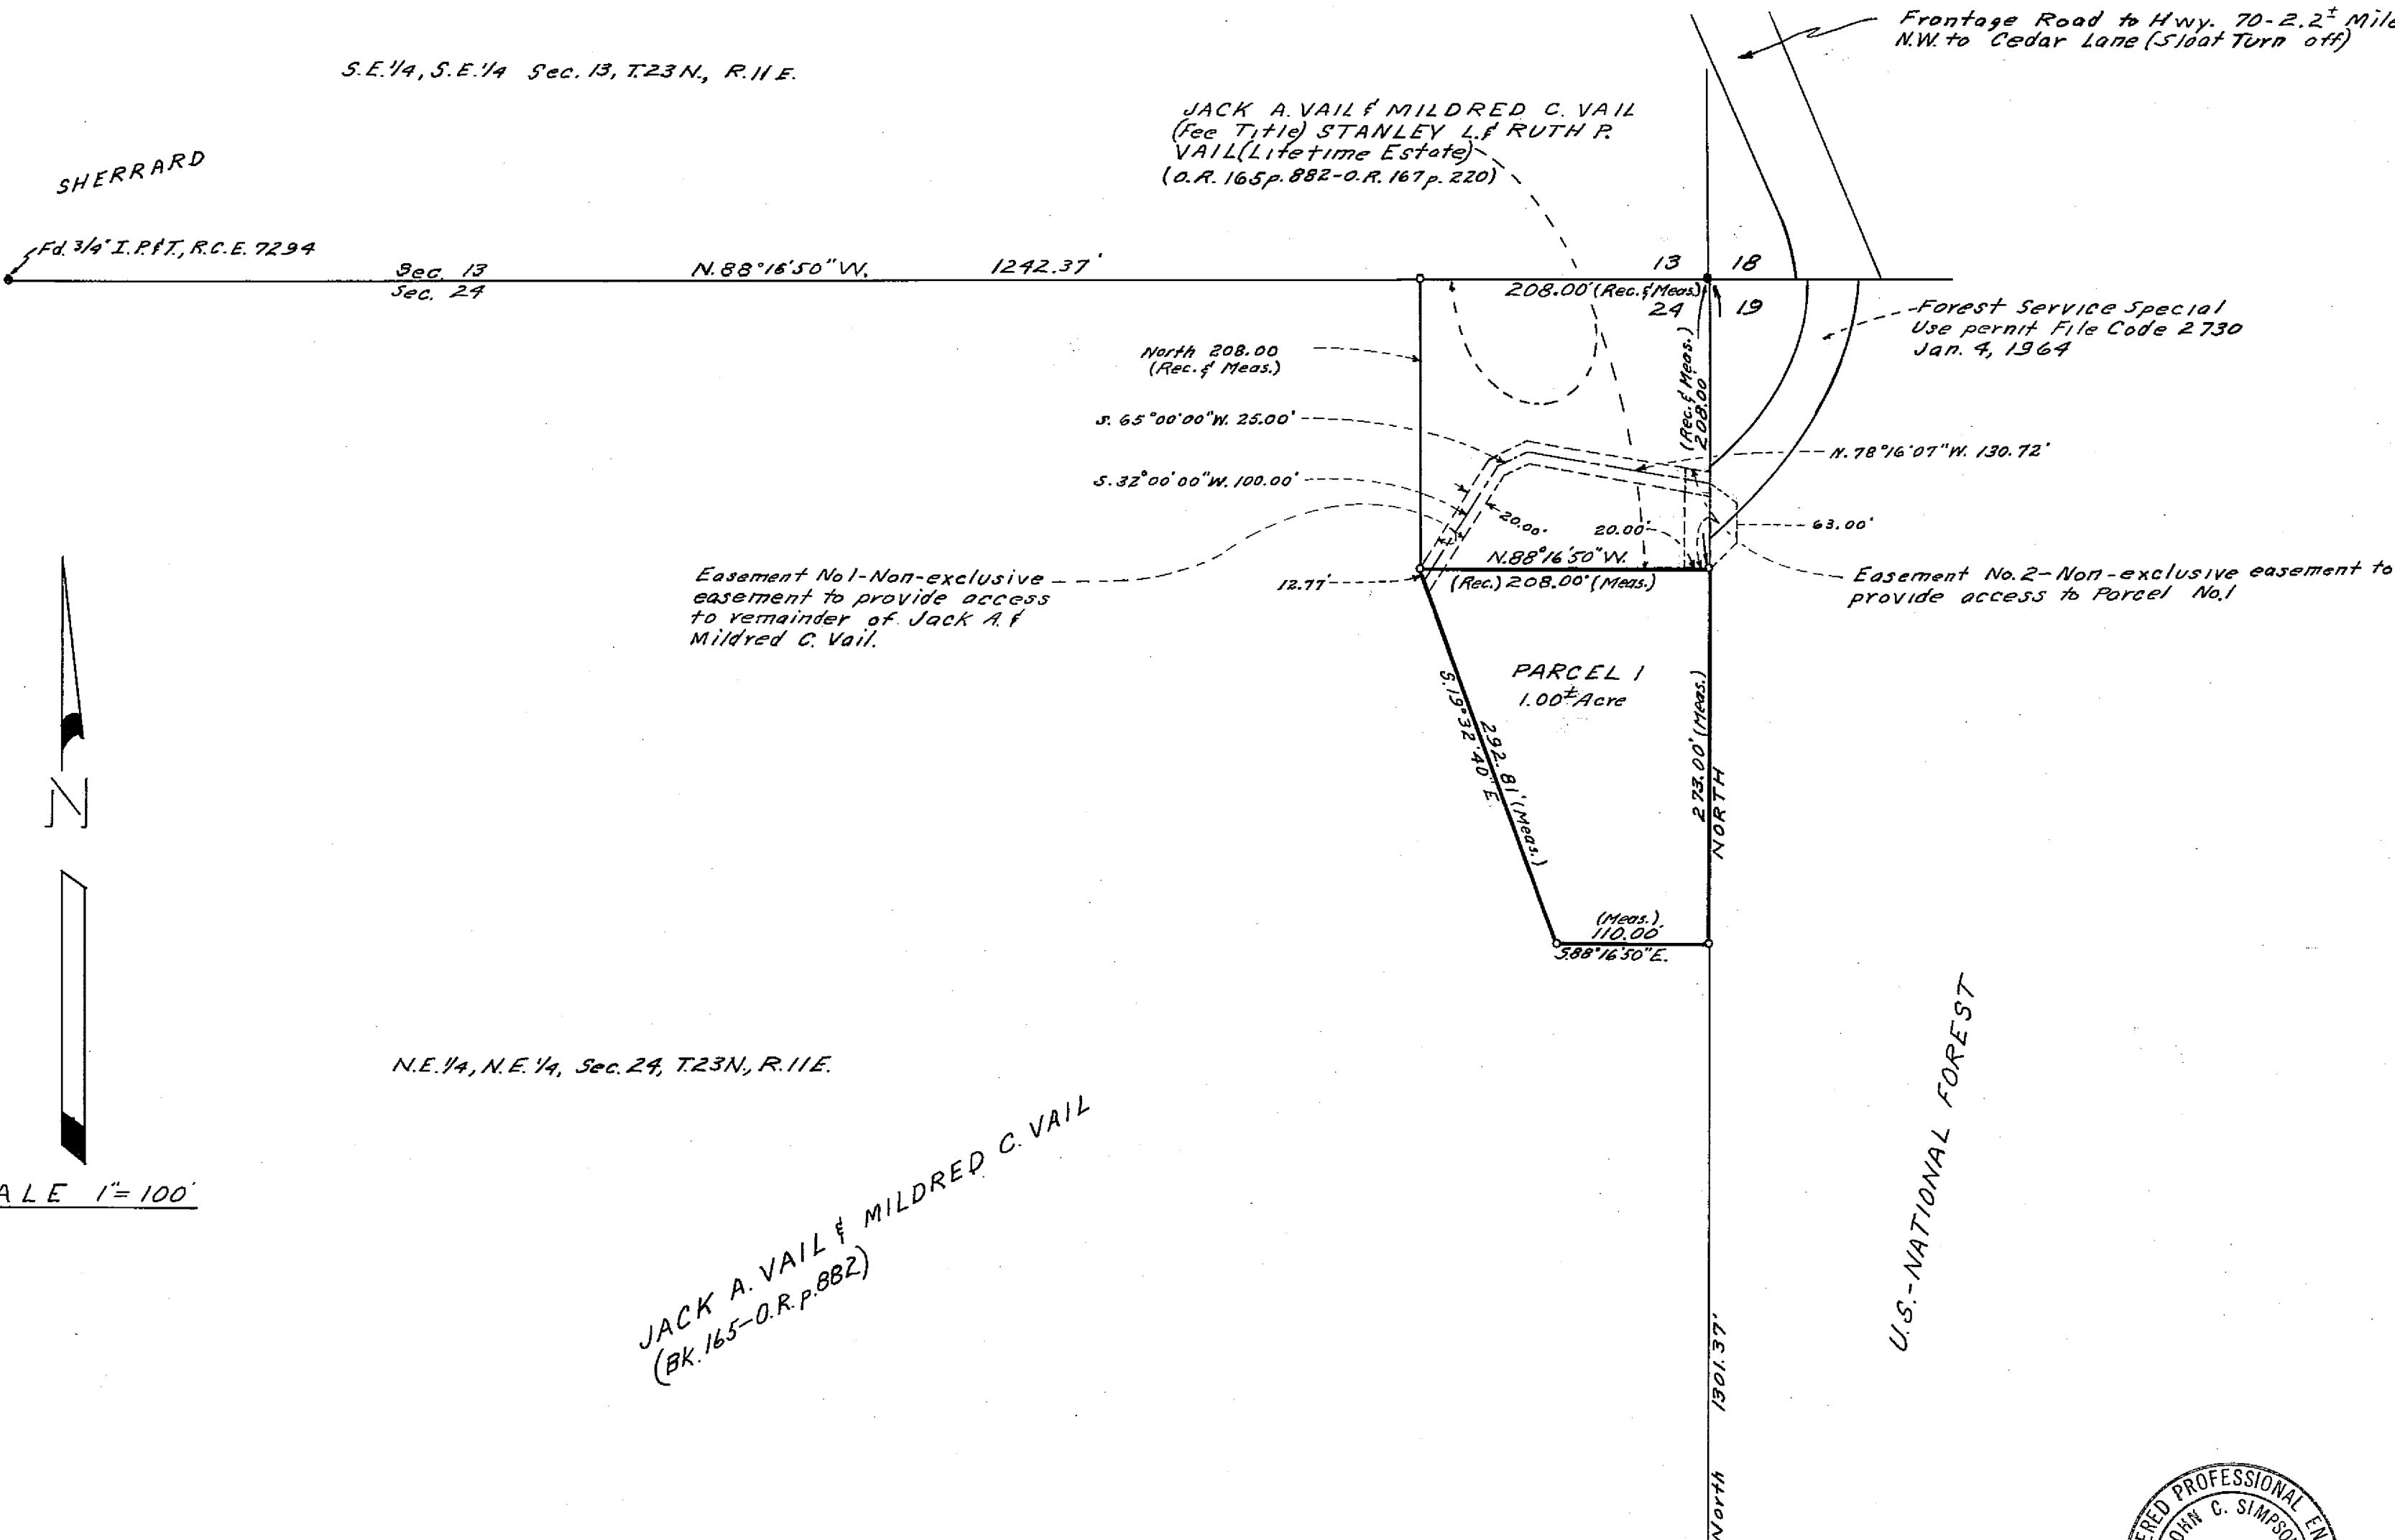

LEGEND

I.P.	Iron Pipe
I.P.&T.	Iron Pipe and Tag
R.C.E.	Registered Civil Engineer
Fd.	Found
Hwy.	Highway
Rec.	Record (Deed, Record of Survey, Parcel Map, etc.)
Meas.	Measured
Sec.	Section
O.R.	Official Records, Plumas County records
Bk.	Book
p.	Page
•	Found 1 1/2" Iron Pipe in mound of stone and one bearing tree
o	Set 3/8" Steel Pin and plastic cap stamped "R.C.E. 11173"

BASIS OF BEARINGS

East line of Sec. 24, North in accordance with General Land Office Plat of Original township survey.

NOTE

Tentative Map approved by Plumas County Planning Commission
(County Surveyor's Plat No. 58)

SURVEYOR'S CERTIFICATE

This map was prepared by me or under my direction (and is based upon a field survey) in conformance with the requirements of the Subdivision Map Act at the request of Jack A. Vail, October 16, 1967. I hereby certify that it conforms to the approved tentative map and the conditions of approval thereof; that all provisions of applicable state law and local ordinances have been complied with.

John C. Simpson
John C. Simpson
R.C.E. 11173



2242

RECORDER'S CERTIFICATE

Filed for record this 15th day of November, 1967, at 3:58 P.M. in Book 2 of Parcel Maps at Page 2 at the request of John C. Simpson.

Ida Hogan Gronold
Ida Hogan Gronold
Plumas County Recorder

Debra L. ...
Debra L. ...
Deputy

COUNTY SURVEYOR'S CERTIFICATE

This map has been examined this 30th day of OCTOBER, 1967, for conformance with the requirements of Section 11575 of the Subdivision Map Act.

Lawrence J. Brock
Lawrence J. Brock
Plumas County Surveyor
R.C.E. 13528

PARCEL MAP
OF ONE PARCEL
FOR
JACK A. & MILDRED C. VAIL
RECORD OWNERS
IN
N.E.1/4 N.E.1/4, SEC. 24, T. 23 N., R. 11 E. (M.D.M.)
PLUMAS COUNTY-CALIFORNIA

Fee \$5.00
File No.

JOHN C. SIMPSON, P.E.
CIVIL ENGINEER
QUINCY-CALIFORNIA