

SURVEYOR'S CERTIFICATE:

This map was prepared by me or under my direction and is based upon a field survey in conformance with the requirements of the Subdivision Map Act at the request of Hugh Siens in October 1967.

I hereby certify that it conforms to the approved tentative map and the conditions of approval thereof; that all provisions of applicable State law and local ordinances have been complied with.

Paul E. Simpson

Paul E. Simpson, Land Surveyor No. 3202

COUNTY SURVEYOR'S CERTIFICATE:

This map has been examined this 15TH day of DECEMBER, 1967, for conformance with the requirements of Section 11575 of the Subdivision Map Act.

Lawrence J. Brock

Lawrence J. Brock R.C.E. 13528
Plumas County Surveyor


COUNTY RECORDER'S CERTIFICATE

Filed for Record this 19TH day of December, 1967, at 9:01 A.M., in Book 2, of Parcel Maps, at Page 6, at the request of Paul E. Simpson.

Fee: \$5.00 2624

Ida Hogan Gronvold

Ida Hogan Gronvold, Plumas County Recorder

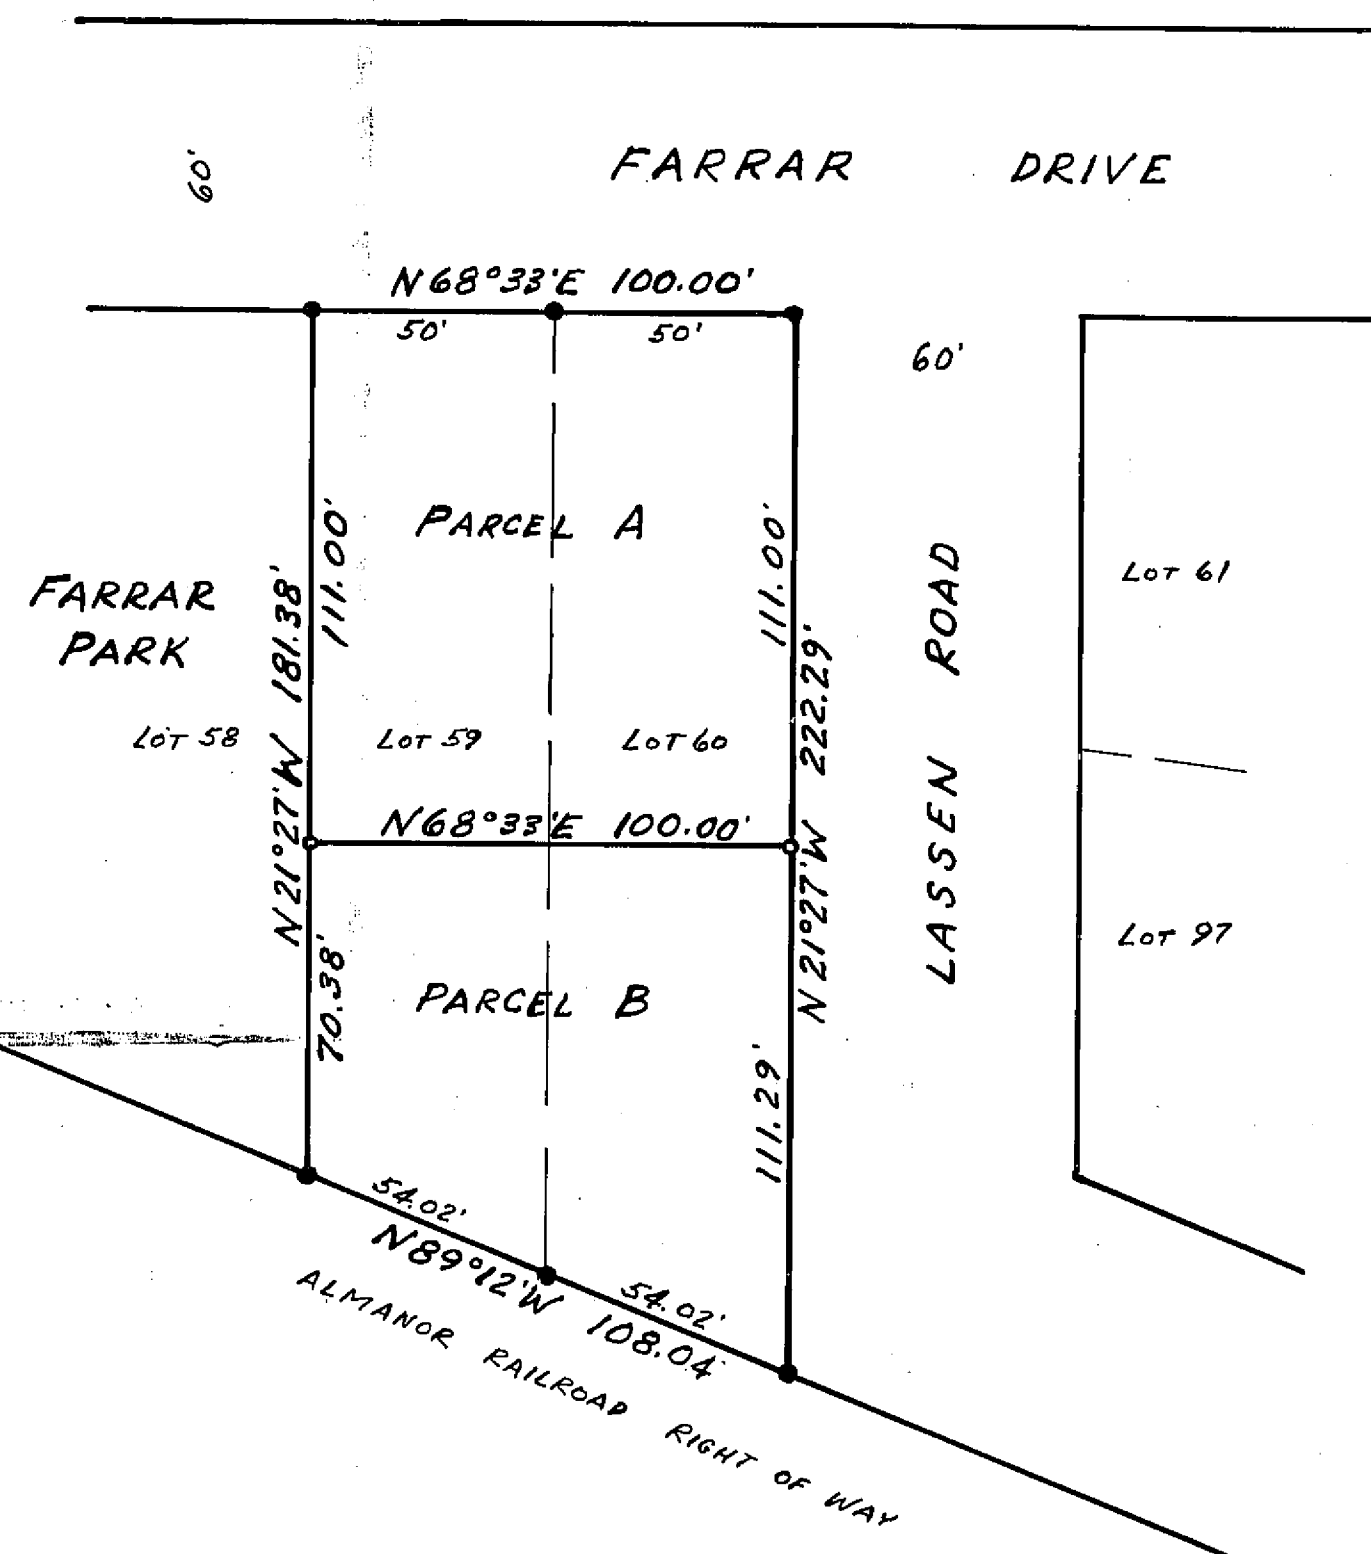

SCALE: 1"=40'

~ LEGEND ~

Found 3/4" iron pipe for Subdn. Corners not tagged.

Set 1/2" iron pipe, tagged "L.S. 3202"

Basis of Bearings is the record of FARRAR PARK

PARCEL MAP FOR HUGH SIENS

LOTS 59 & 60, FARRAR PARK, CHESTER,
PLUMAS COUNTY, CALIF.

SCALE: 1"=40'

VANDENBERG & SIMPSON, ENGINEERS & SURVEYORS
SUSANVILLE, CALIFORNIA