

SURVEYOR'S CERTIFICATE:

THIS MAP WAS PREPARED BY ME OR UNDER MY DIRECTION AND IS BASED UPON A FIELD SURVEY IN CONFORMANCE WITH THE REQUIREMENTS OF THE SUBDIVISION MAP ACT AT THE REQUEST OF WILLIAM TAYLOR IN MARCH, 1968. I HEREBY CERTIFY THAT IT CONFORMS TO THE APPROVED TENTATIVE MAP AND THE CONDITIONS OF APPROVAL THEREOF, THAT ALL PROVISIONS OF APPLICABLE STATE LAW AND LOCAL ORDINANCES HAVE BEEN COMPLIED WITH.

Paul E. Simpson
PAUL E. SIMPSON, L.S. 13202
No. 3202
STATE OF CALIFORNIA

COUNTY ENGINEER'S CERTIFICATE:

THIS MAP HAS BEEN EXAMINED THIS 19th DAY OF March, 1968, FOR CONFORMANCE WITH THE REQUIREMENTS OF SECTION 11575 OF THE SUBDIVISION MAP ACT.


Darrell P. Payne CE 8596
LAWRENCE J. BROCK, R.C.E. 13528
PLUMAS COUNTY SURVEYOR

RECORDER'S CERTIFICATE:

FILED THIS 19th DAY OF March, 1968, AT 10:30 A.M., IN BOOK 2 OF PARCEL MAPS, AT PAGE 16 AT THE REQUEST OF PAUL E. SIMPSON.

FEE: \$5.00
FILE NO. 3326

Ida Hogan Gronvold
IDA HOGAN GRONVOLD
PLUMAS COUNTY RECORDER
D. Schaefer, Deputy

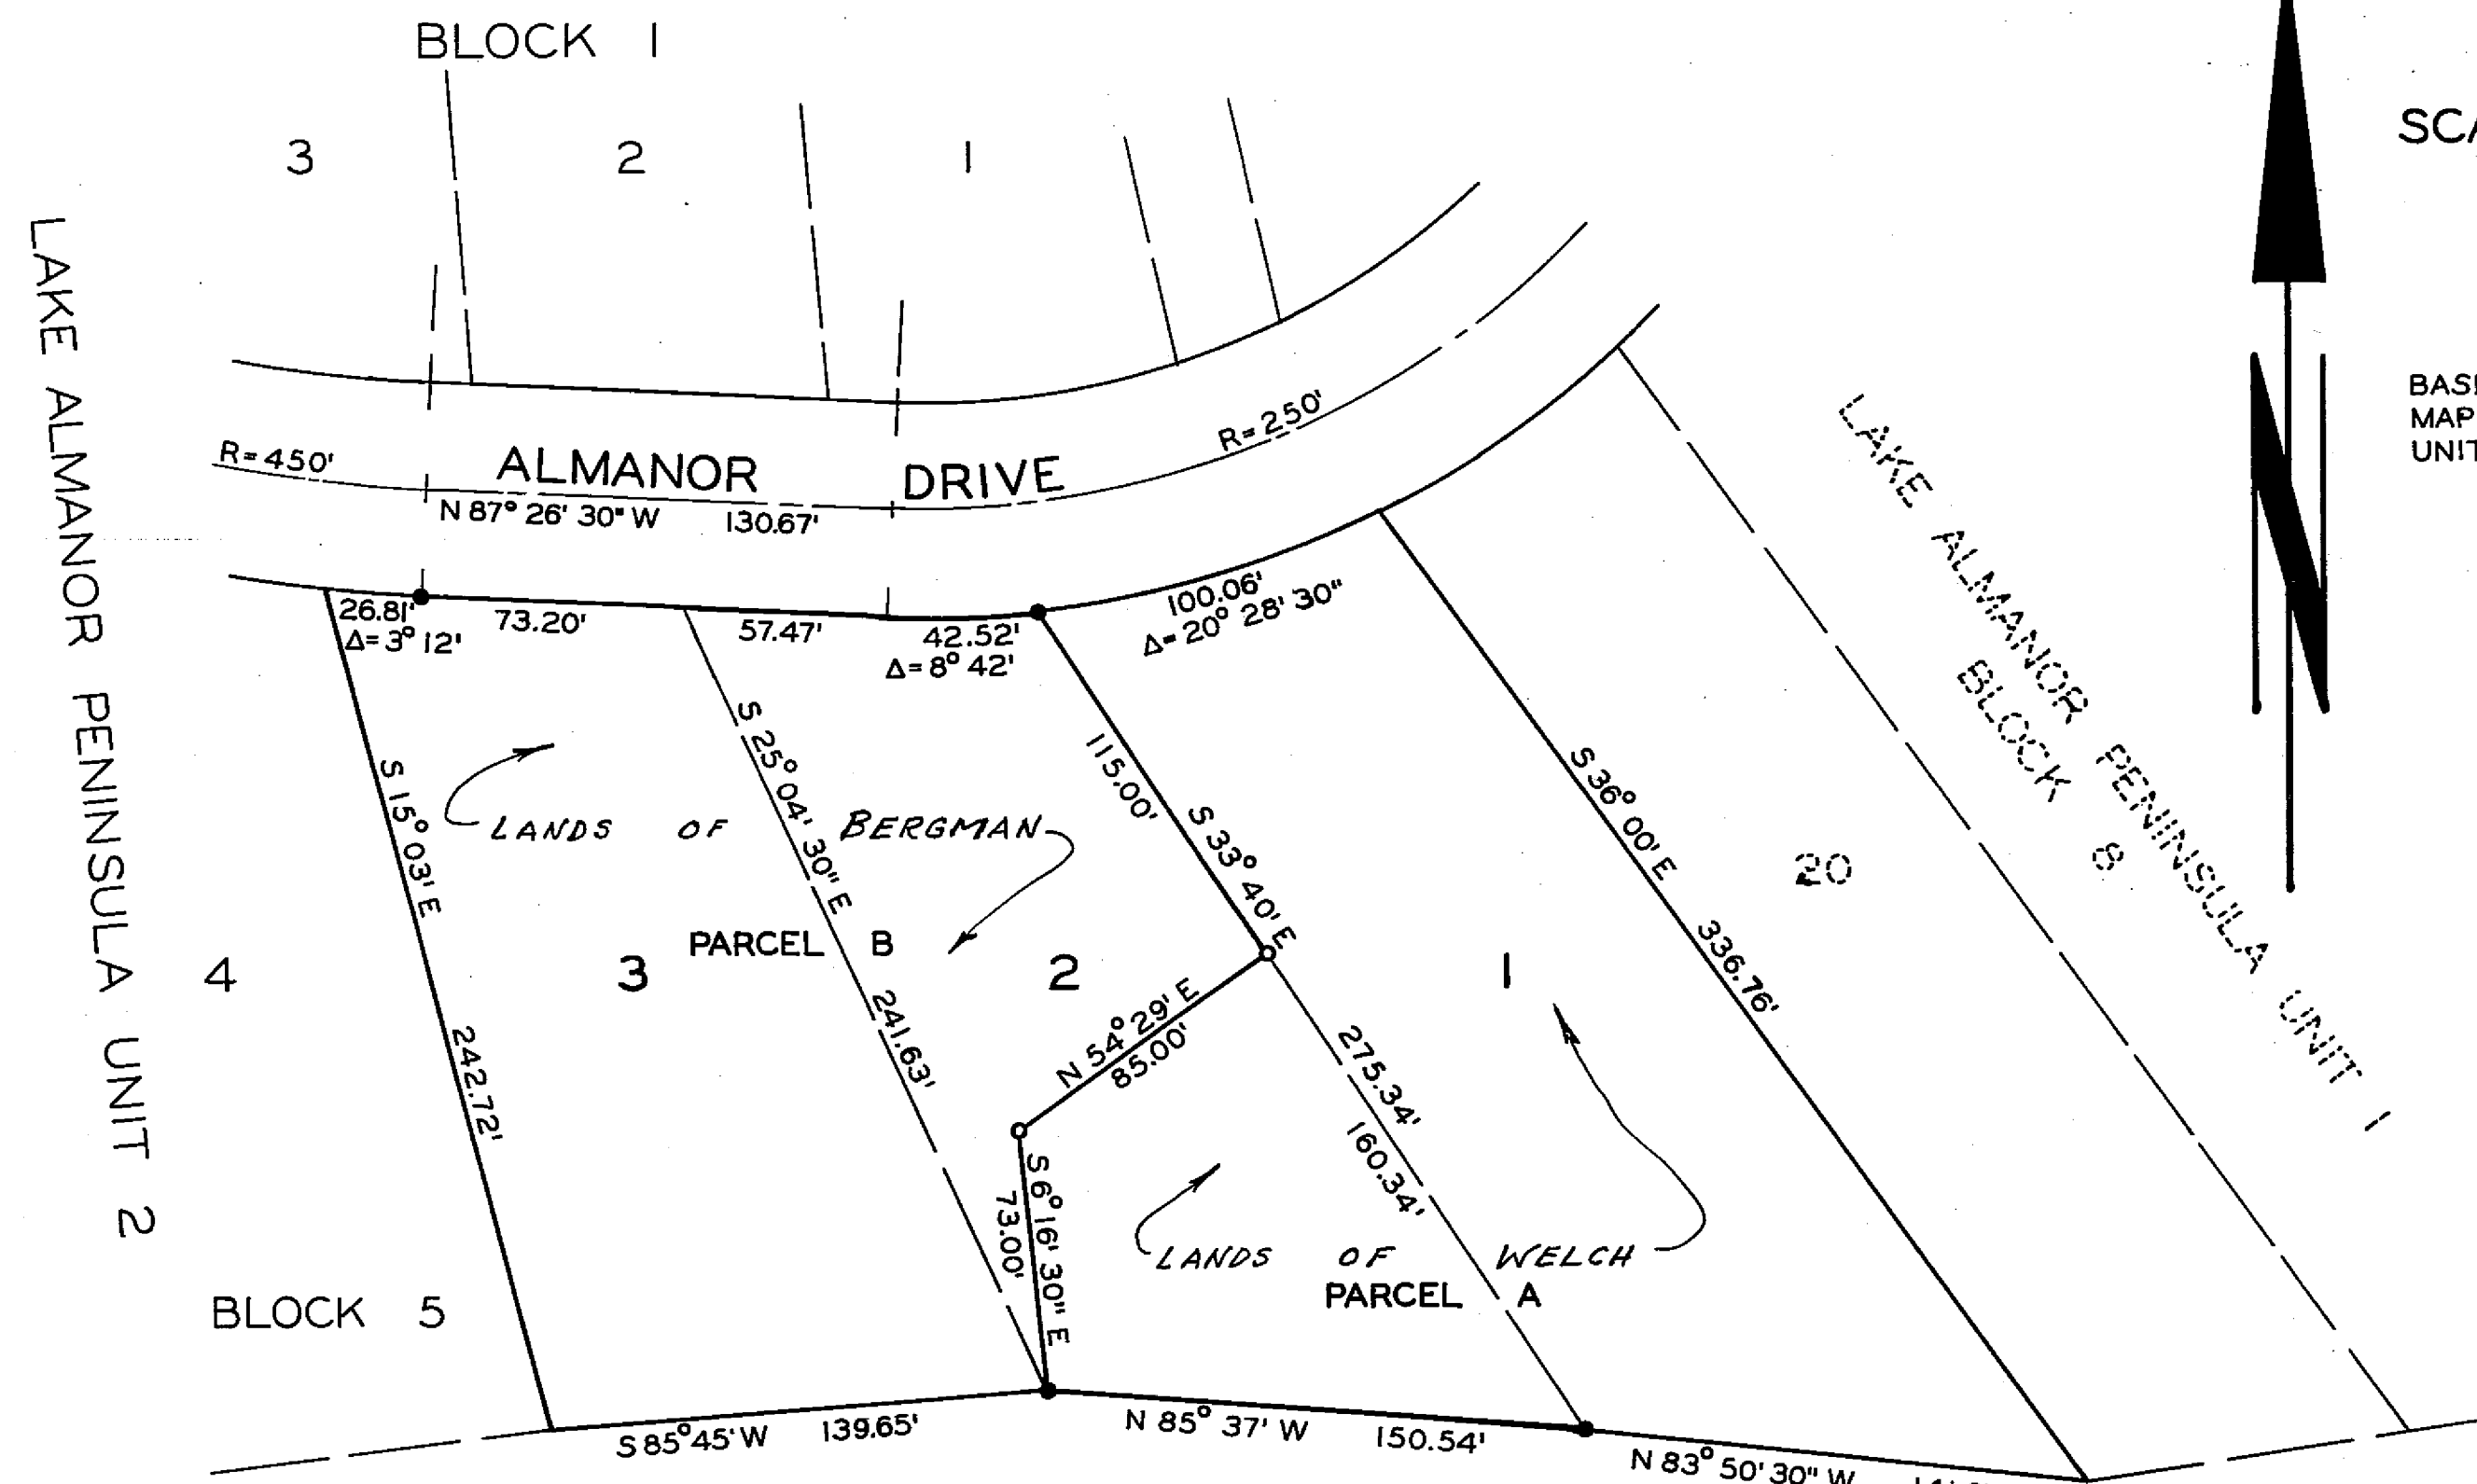


SCALE: 1" = 50'

BASIS OF BEARINGS IS THE RECORD MAP OF LAKE ALMANOR PENINSULA UNIT 2.

— LEGEND —

- FOUND IRON PIPE MONUMENT PER LAKE ALMANOR PENINSULA UNIT 2.
- SET 1/2" IRON PIPE TAGGED "L.S. 3202"

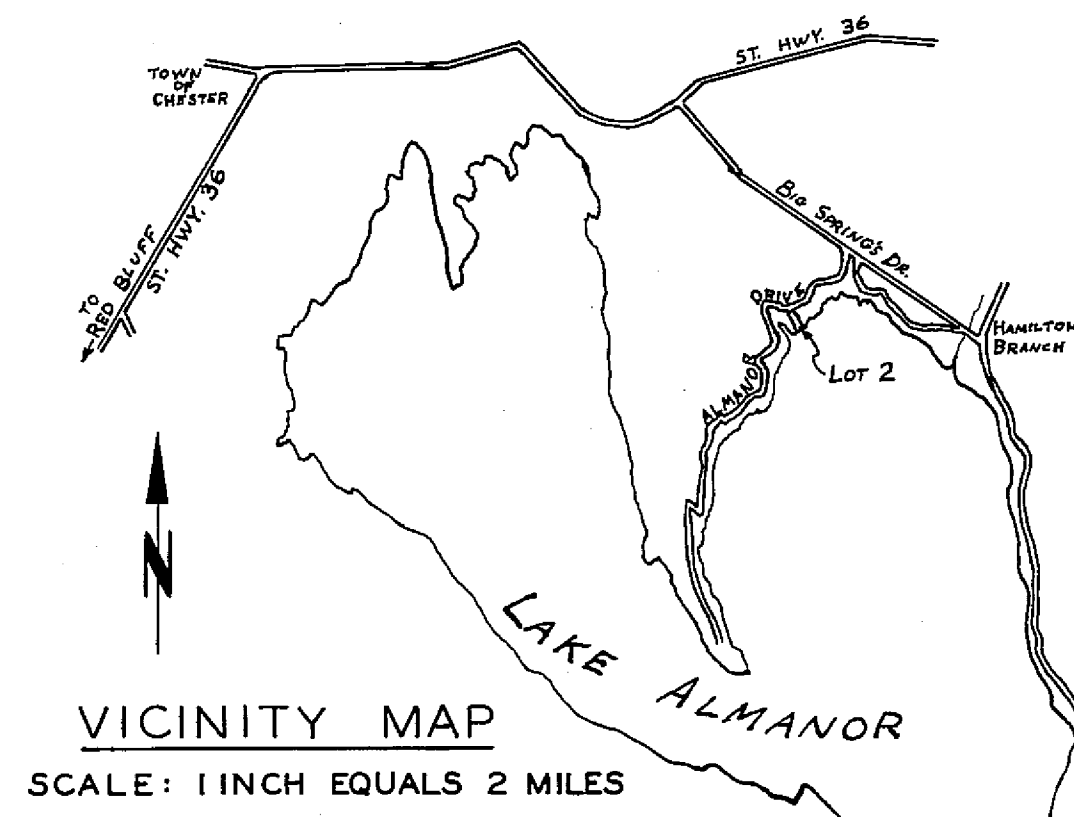

PARCEL MAP FOR
CLARENCE A. & CHRISTINE H. BERGMAN
LOT 2, BLOCK 5, LAKE ALMANOR PENINSULA UNIT 2
PLUMAS COUNTY, CALIFORNIA
SCALE: 1" = 50'

VANDENBERG & SIMPSON, ENGINEERS & SURVEYORS
SUSANVILLE, CALIFORNIA