



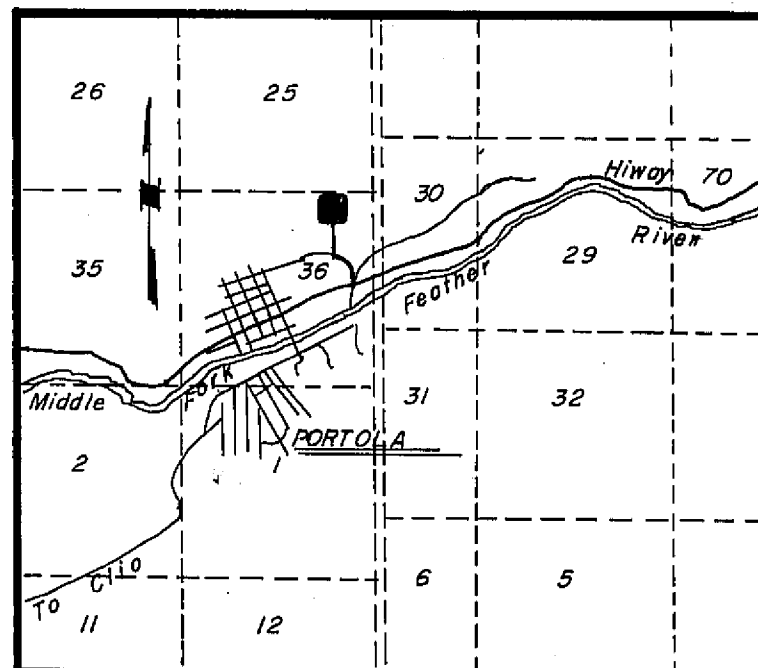

LOCATION MAP
SCALE 1" = 5280'

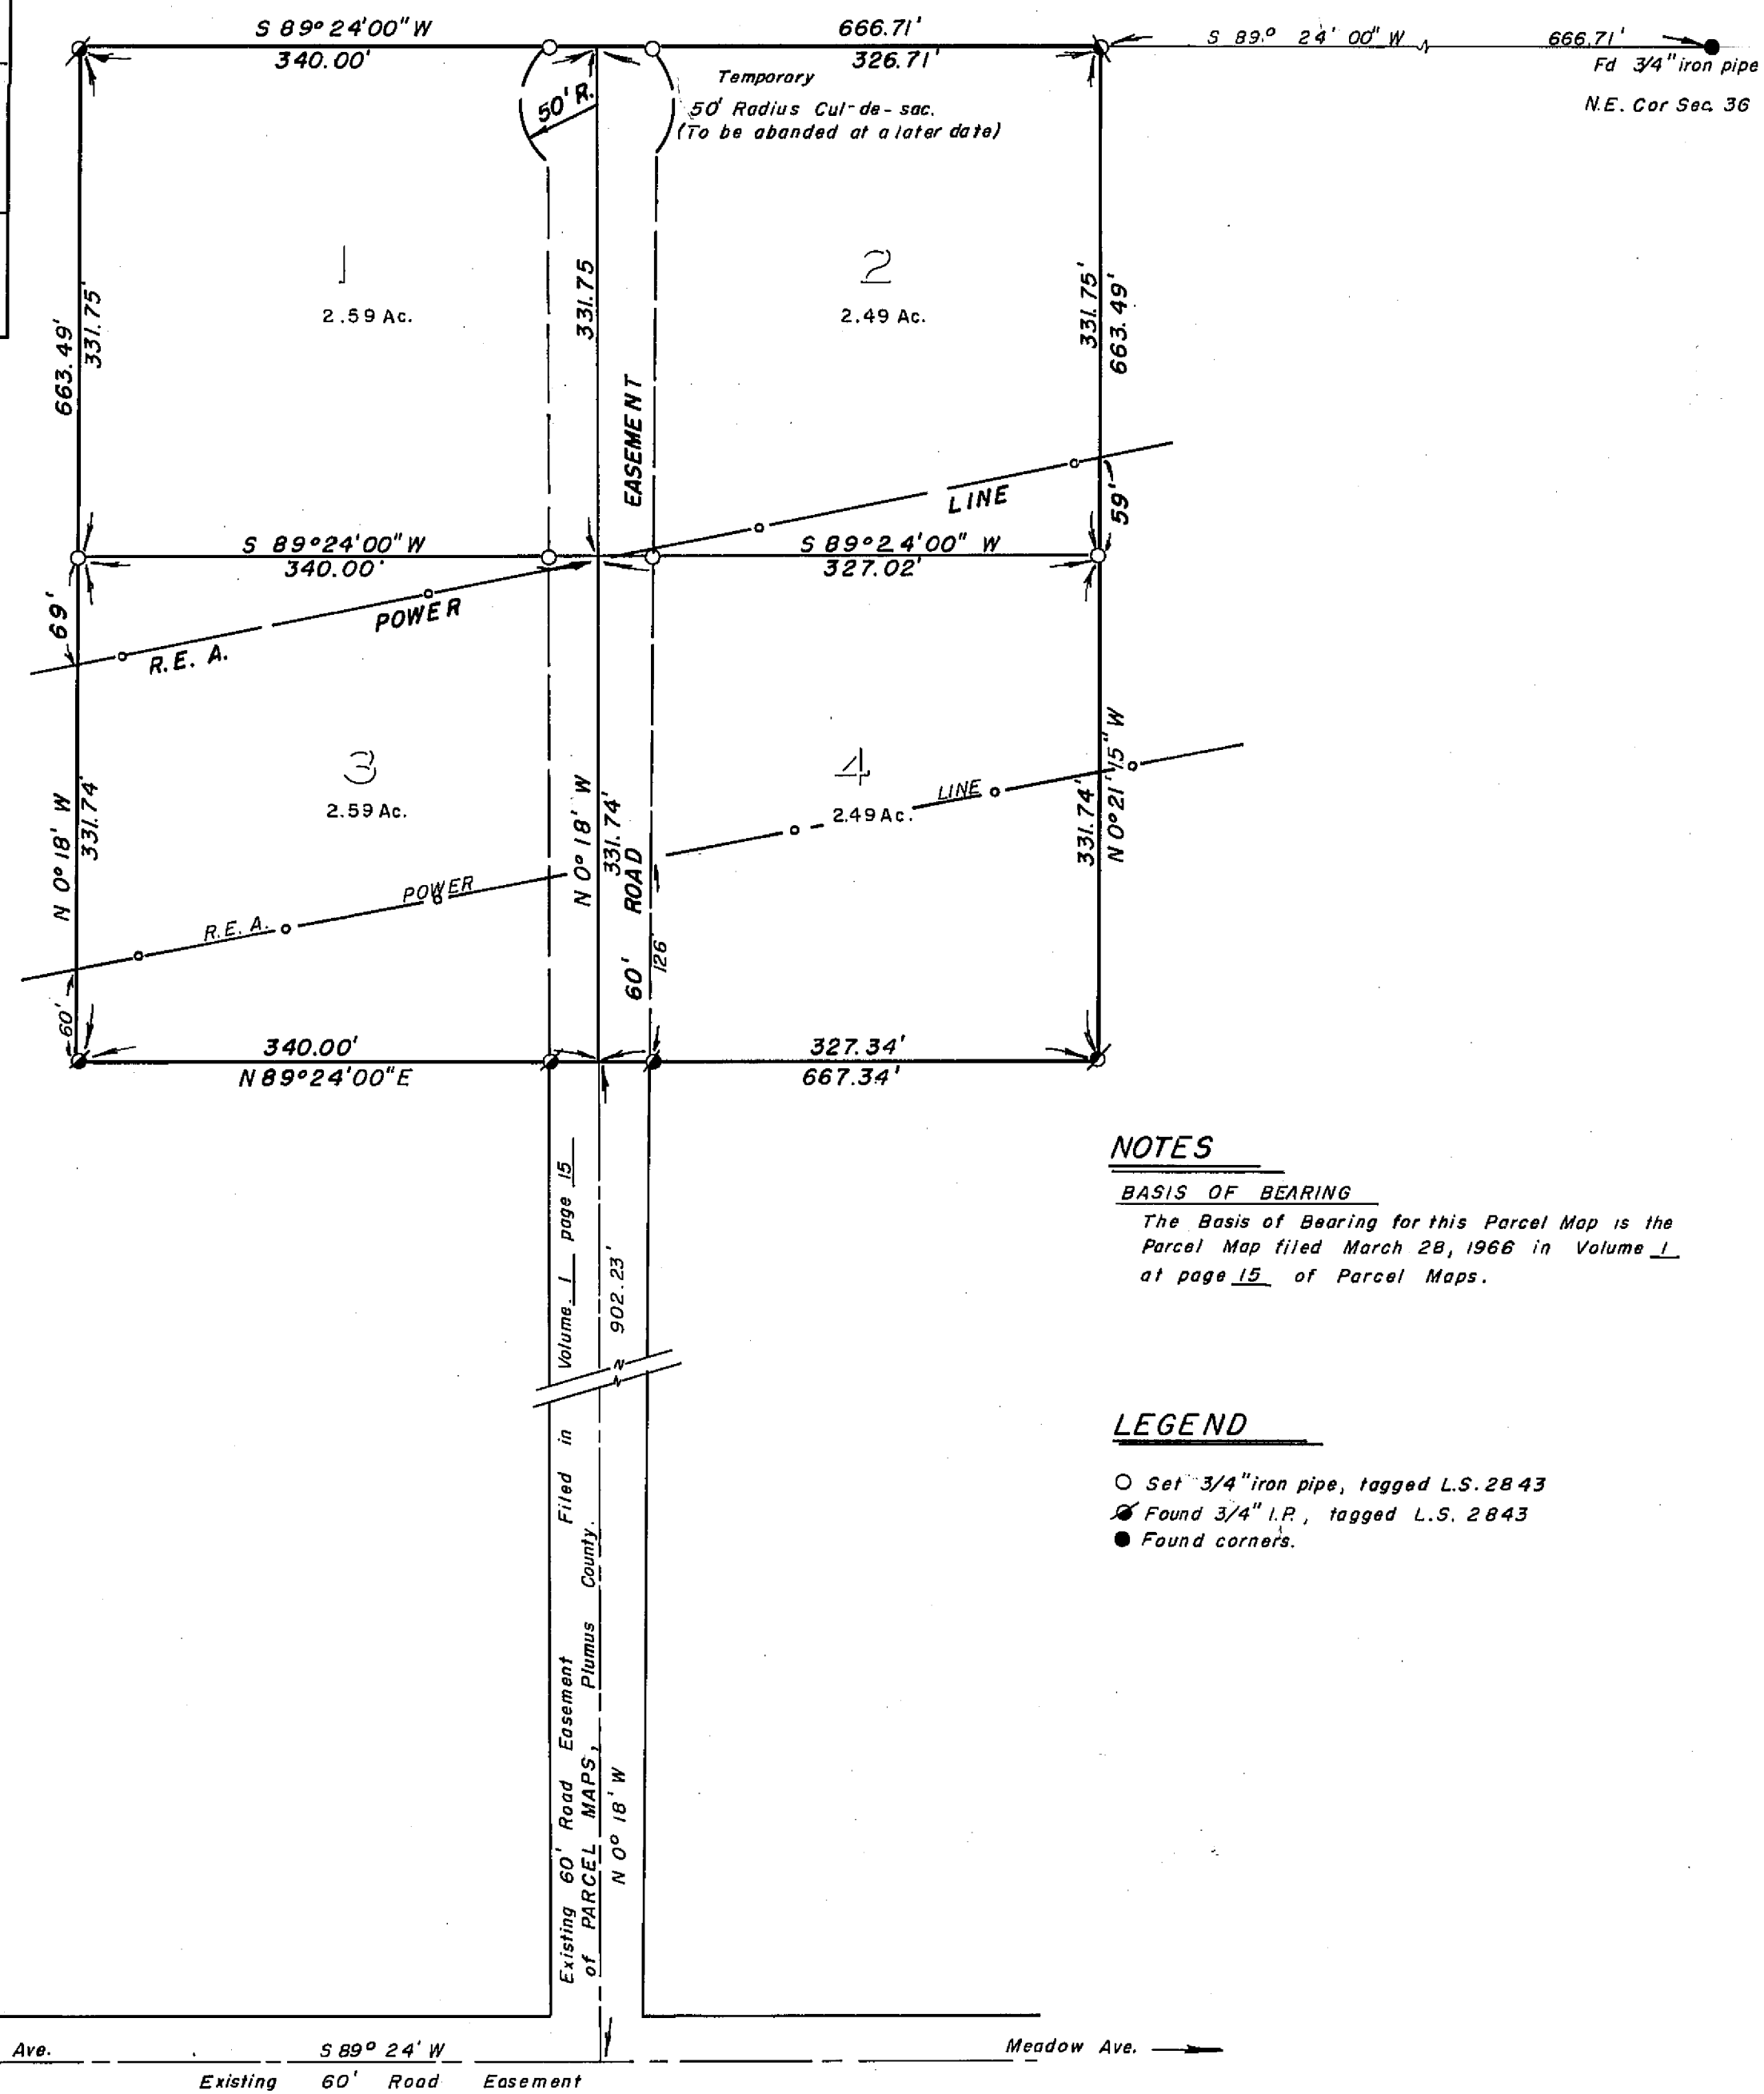

SCALE: 1"=100'

SURVEYORS CERTIFICATE

This map was prepared by me or under my direction and was compiled from record data and is based upon a field survey in conformance with the requirements of the SUBDIVISION MAP ACT. At the request of ELAINE Mc Garr in March 1968, I, hereby certify that it conforms to the approved Tentative Map and the conditions of approval thereof: That all provisions of applicable State Law and Local Ordinance have been complied with.

John W. Hamby L.S. 2843

COUNTY ENGINEERS CERTIFICATE

This Map has been examined this 25th day of April, 1968, for conformance with the requirements of Section 11575 of the SUBDIVISION MAP ACT.

Darrell P. Payne RCE 8596
Lawrence J. Bröck R.C.E - 13528

RECORDERS CERTIFICATE

Filed for Record this 25th day of April, 1968
at 10:31 A.M. in Book 2 of PARCEL MAPS at Page 23,
at the request of JOHN W. HAMBY

Ida Nagay Grouval
County Recorder

H. Schaefer
Deputy

SERIAL NO. 3656

NOTES

BASIS OF BEARING

The Basis of Bearing for this Parcel Map is the Parcel Map filed March 28, 1966 in Volume 1 at page 15 of Parcel Maps.

LEGEND

- Set 3/4" iron pipe, tagged L.S. 2843
- ✕ Found 3/4" I.P., tagged L.S. 2843
- Found corners.

CITY OF PORTOLA

PARCEL MAP

FOR

ELAINE M^CGARR

PORTOLA CALIFORNIA

- IN -

A PORTION OF THE N.E. 1/4 OF SECTION 36
T. 23 N., R. 13 E., M.D. B. & M.

BEING PARCEL 1 OF PARCEL MAP FILED IN VOLUME
ONE OF PARCEL MAPS AT PAGE 15

PLUMAS COUNTY CALIFORNIA

SCALE 1"=100'

John W. Hamby L.S. 2843
Licensed Land Surveyor
651 Pearson Road
Paradise Calif.

March, 1968

2/24/22