

LAKE ALMANOR PENINSULA UNIT I BLOCK 5

SCALE : 1" = 50'



SURVEYOR'S CERTIFICATE:

This map was prepared by me or under my direction and is based upon a field survey in conformance with the requirements of the Subdivision Map Act at the request of M. F. MALVICH in June, 1968. I hereby certify that it conforms to the approved tentative map and the conditions of approval thereof; that all provisions of applicable State law and local ordinances have been complied with.

Paul E. Simpson
PAUL E. SIMPSON, Licensed Land Surveyor No. 132022

County Surveyor's Certificate:

This map has been examined this 9th day of July, 1968, for conformance with the requirements of Section 11575 of the Subdivision Map Act.


Darrell P. Payne
for LAWRENCE J. BROCK, R.C.E. No. 13528, Plumas County Surveyor

Recorder's Certificate:


Filed for record this 17th day of July, 1968 at 3:30 P.M. in Book 2 of Parcel Maps at Page 34, at the request of PAUL E. SIMPSON.

Fee: \$ 5.00
File No. 318

Ida Hogan Grovold
Ida Hogan Grovold, Plumas County Recorder

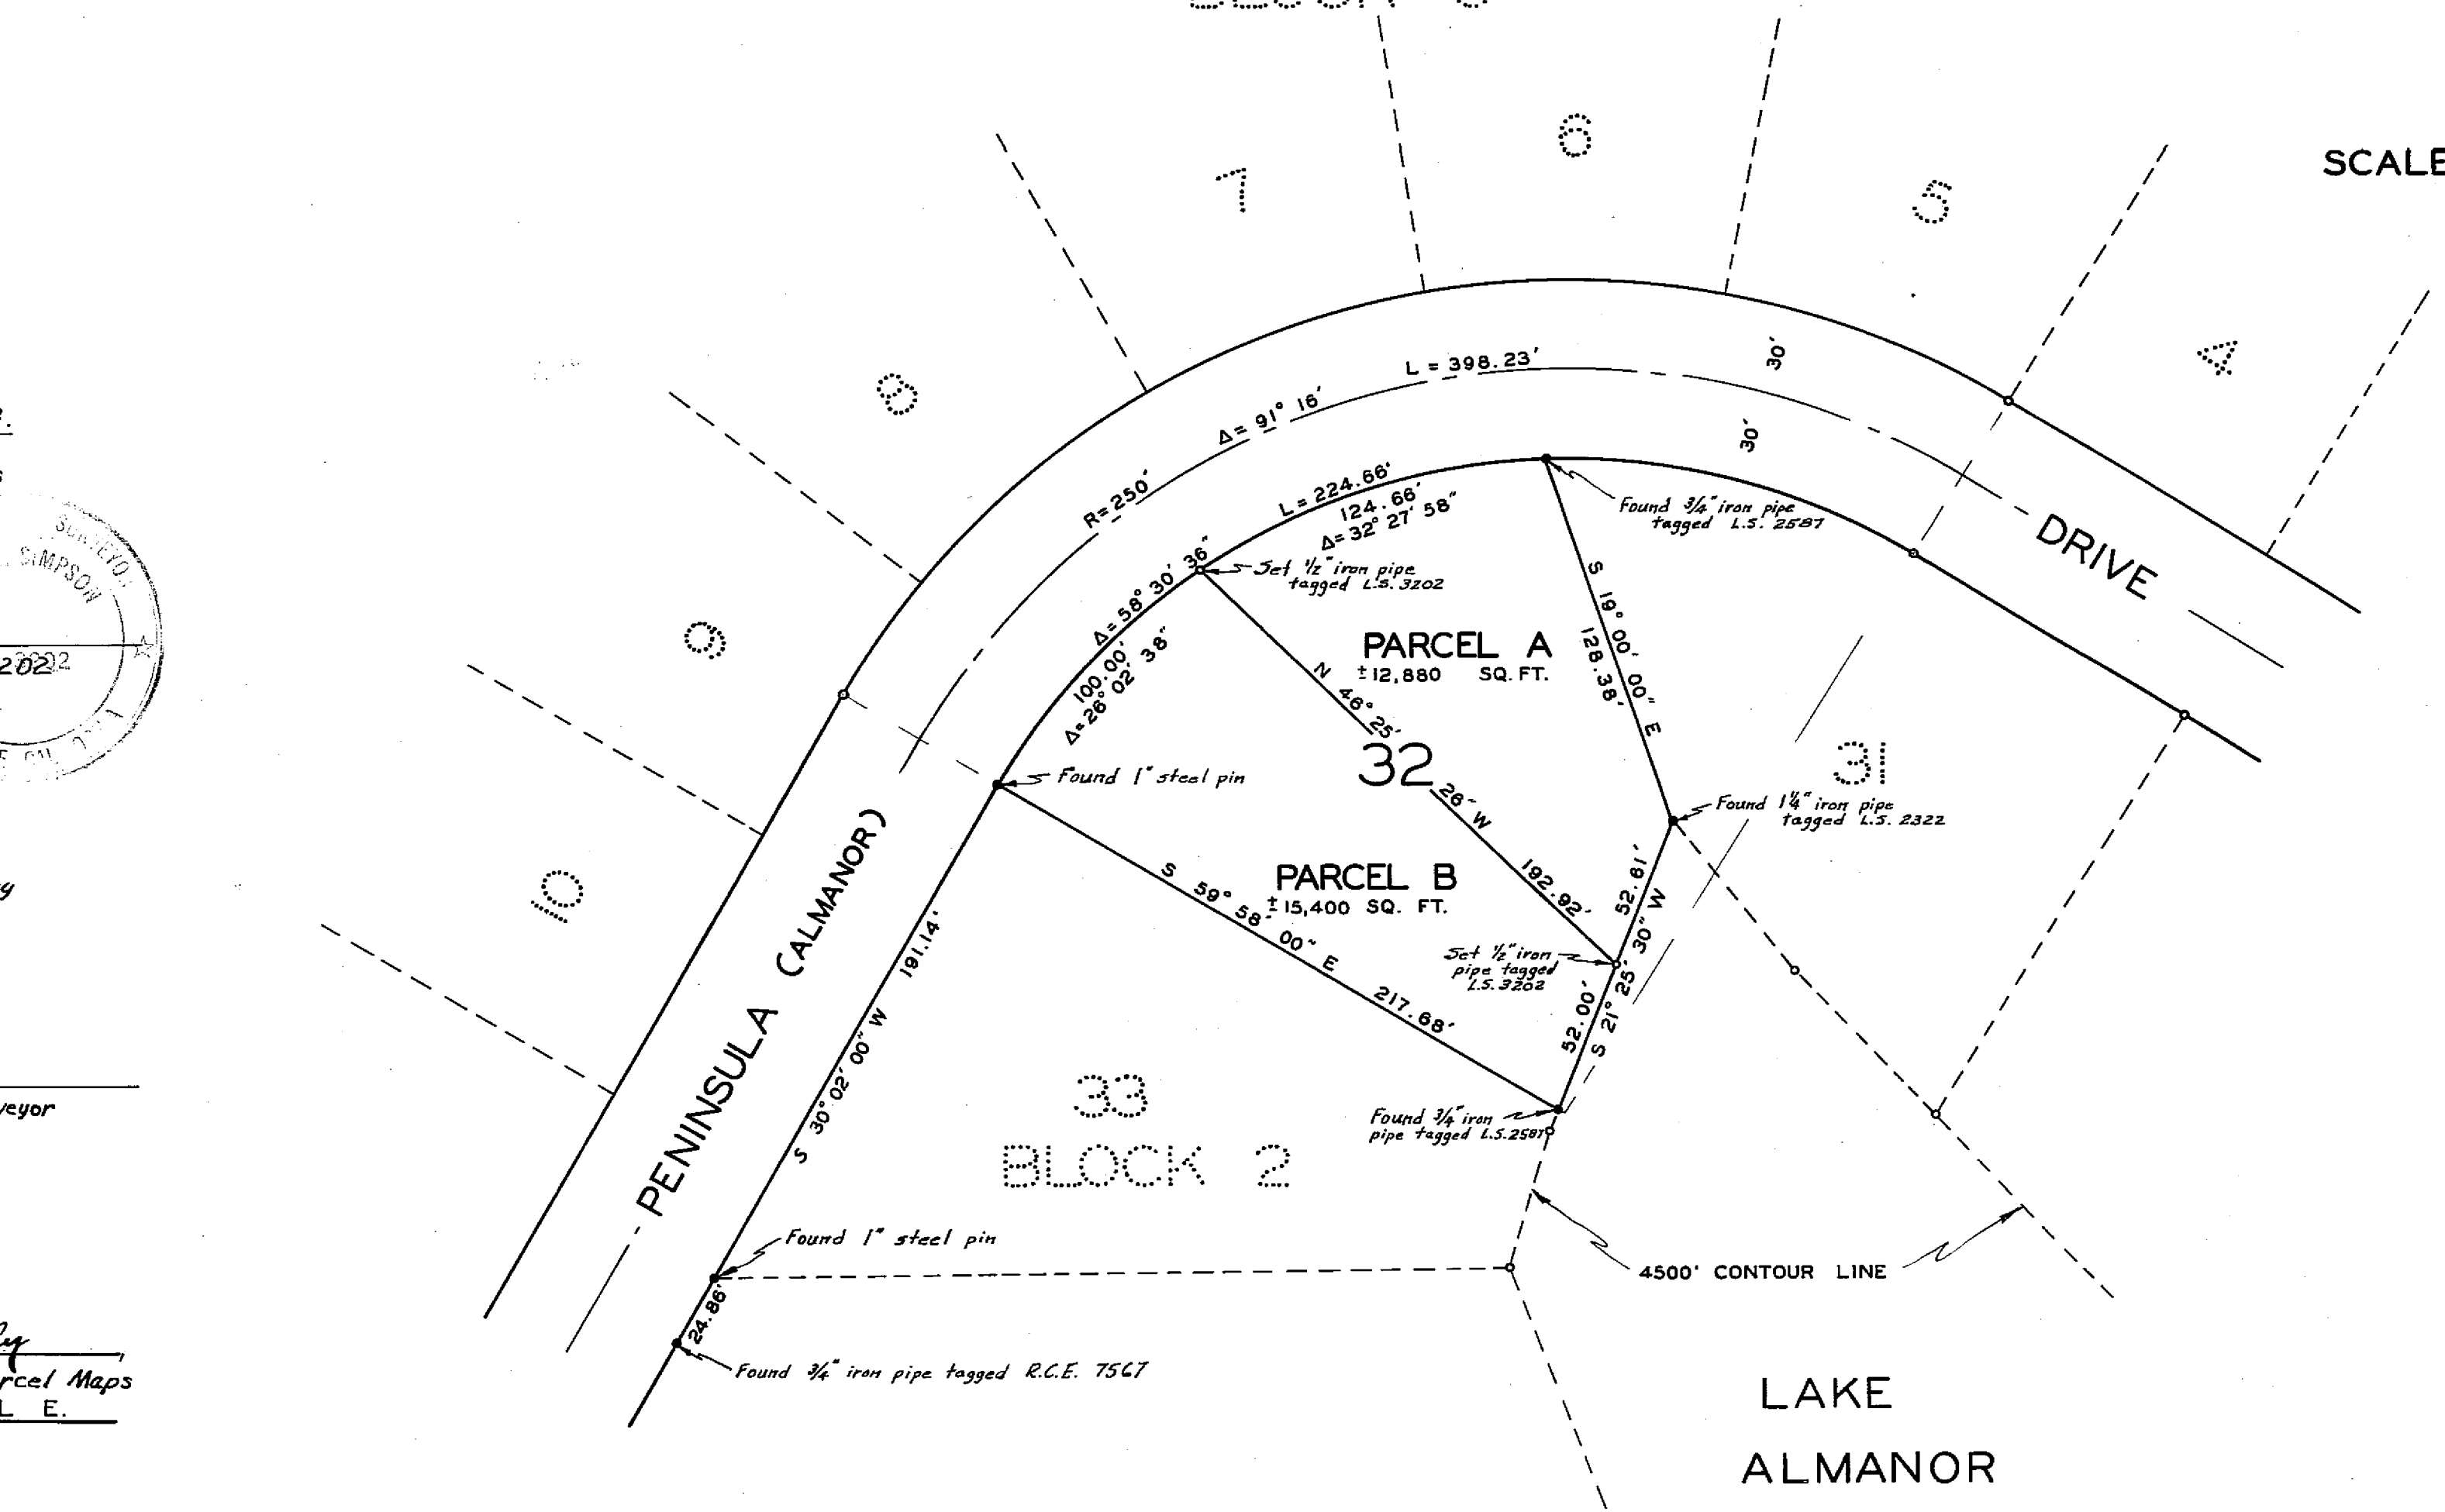

BASIS OF BEARINGS
IS THE RECORD MAP
OF LAKE ALMANOR
PENINSULA UNIT I.

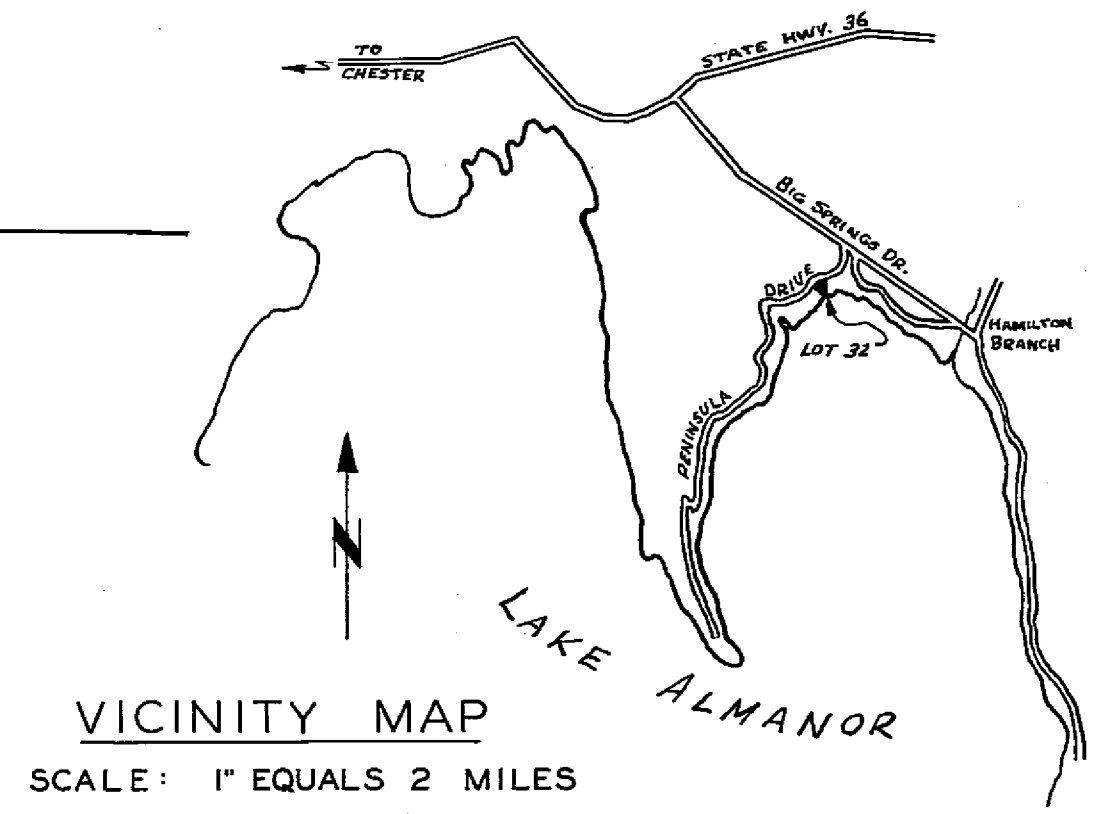

PARCEL MAP FOR
M.F. MALVICH
LOT 32, BLOCK 2, LAKE ALMANOR PENINSULA UNIT I
PLUMAS COUNTY, CALIFORNIA

SCALE: 1" = 50'

VANDENBERG & SIMPSON, ENGINEERS & SURVEYORS
SUSANVILLE, CALIFORNIA
JUNE 12, 1968