


BLOCK 3, GRAEAGLE SUBDIVISION NO. 3
BOOK 2 OF MAPS, PAGE 55

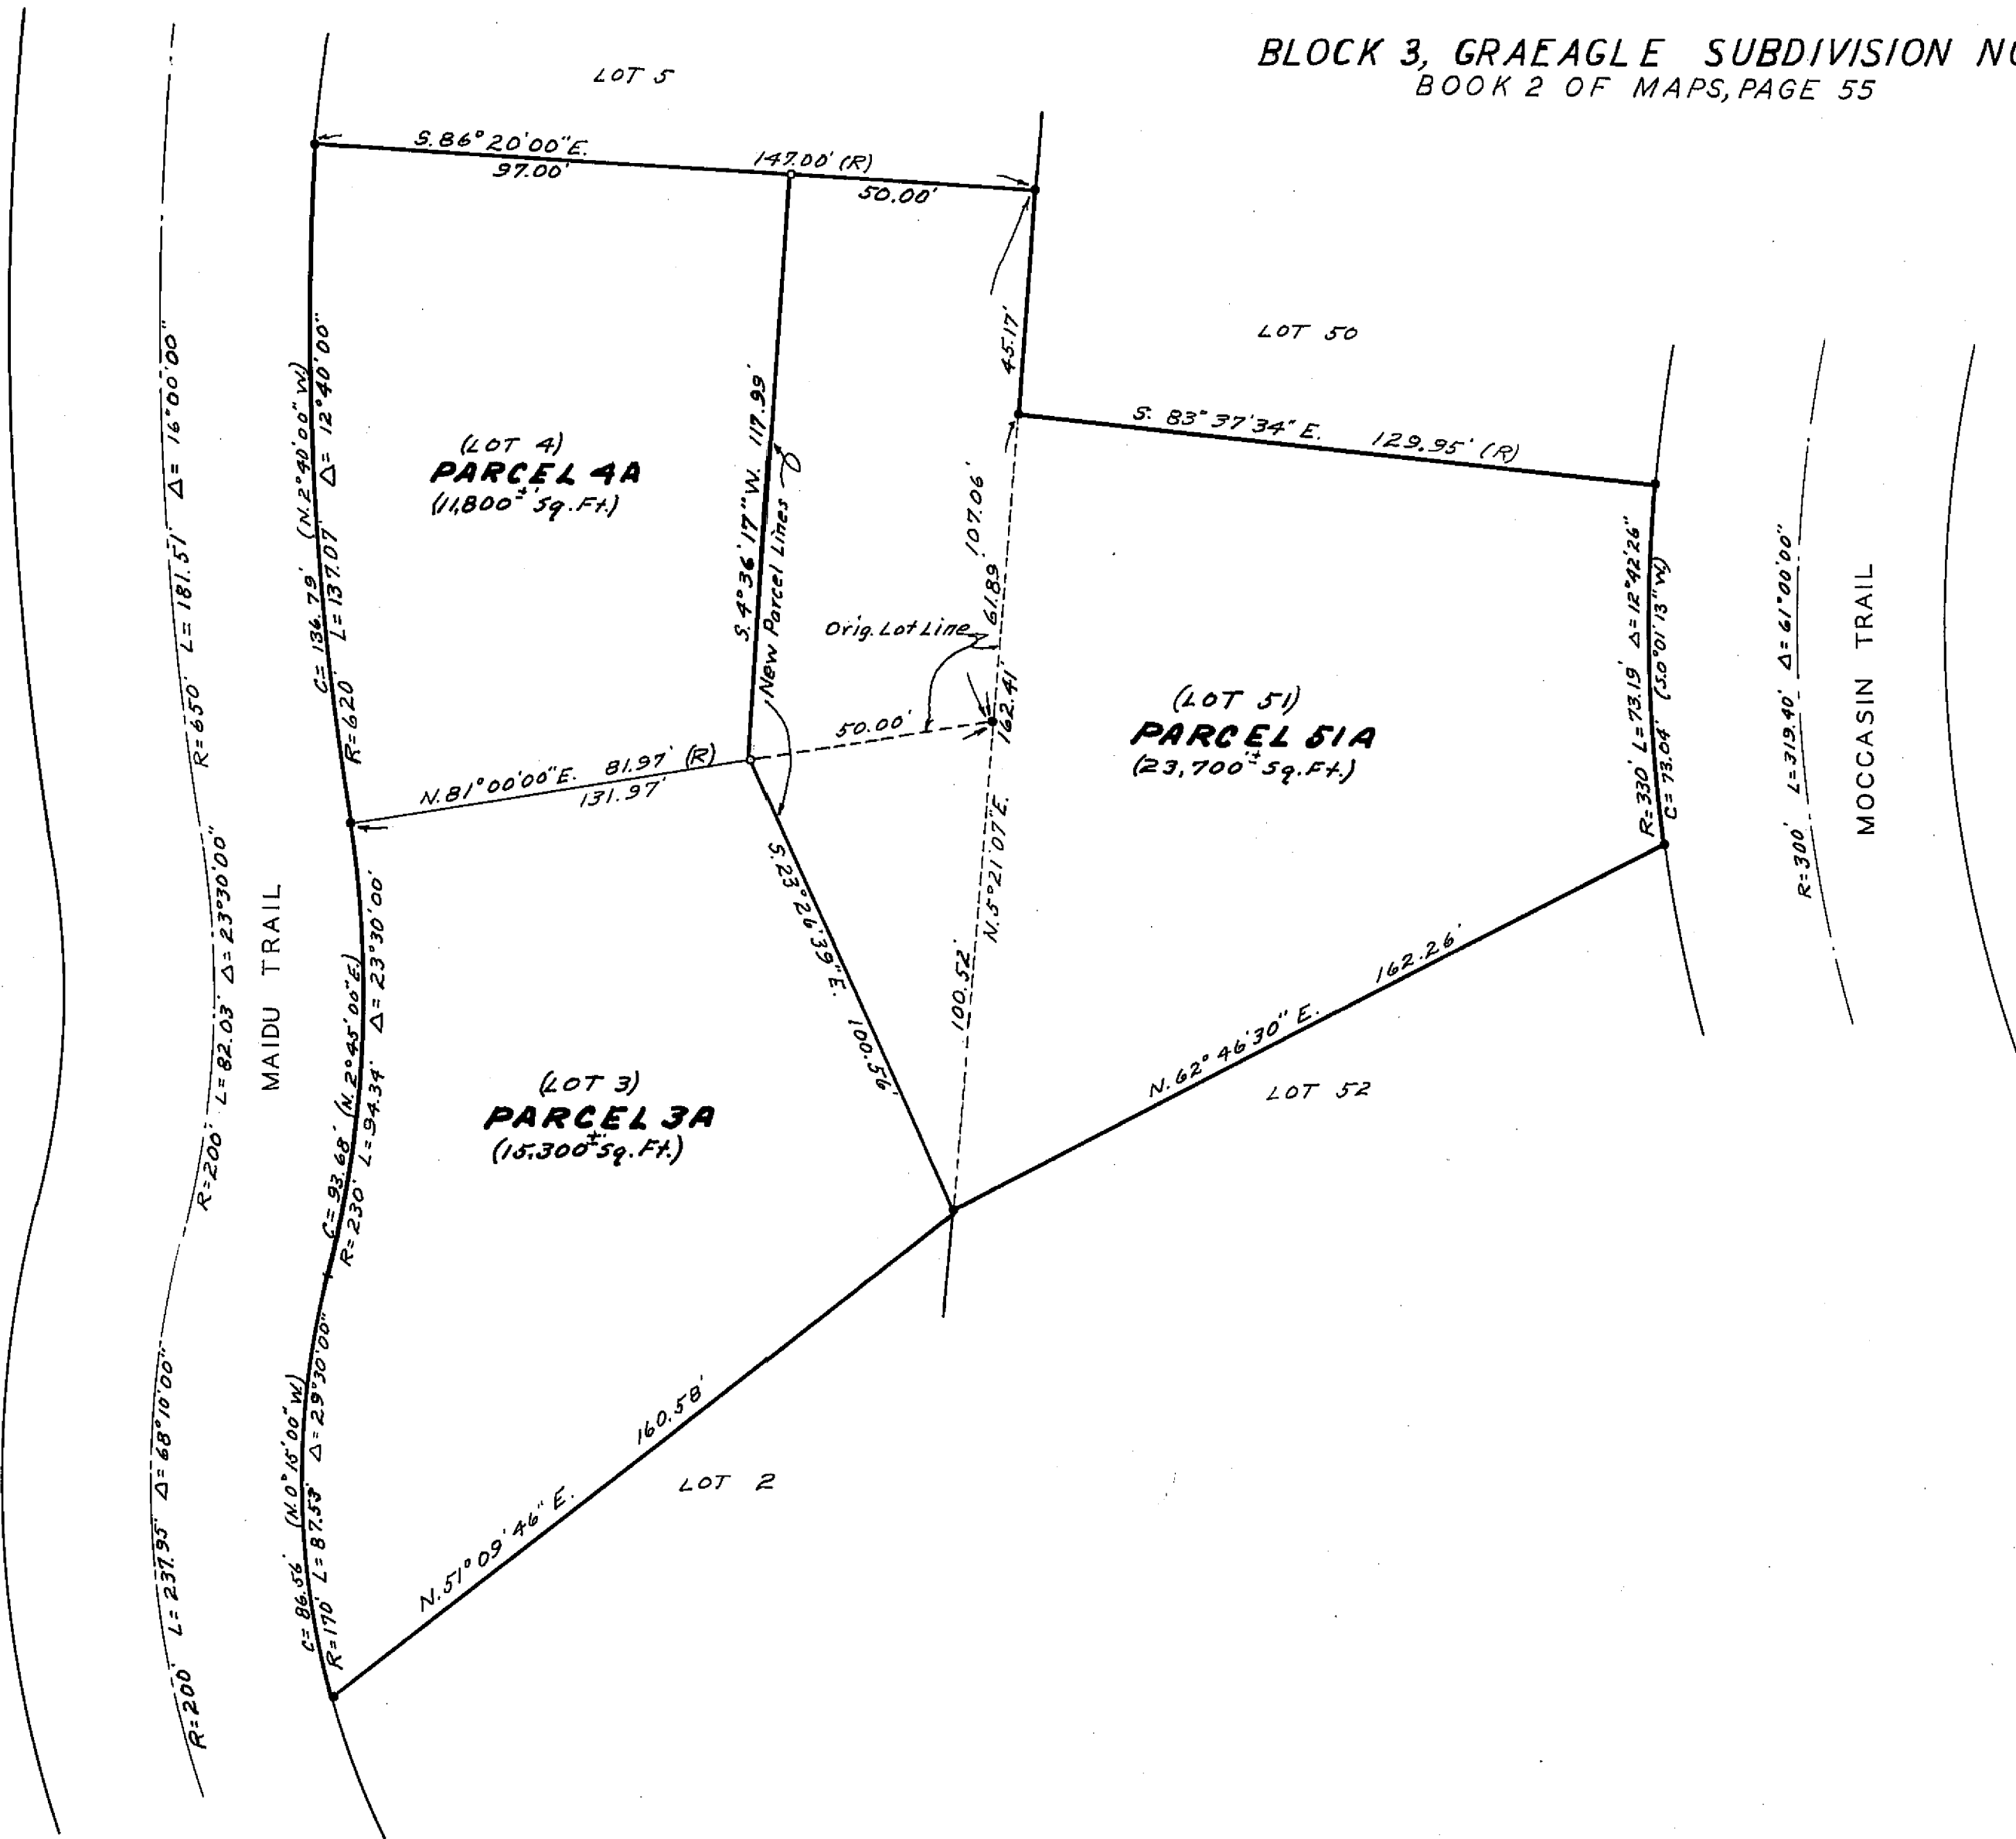

SCALE 1" = 30'

LEGEND

- Found 5/8" Steel Pin
- o Set 1/2" Steel Pin with yellow plastic cap stamped "R.C.E. 11173"
- (R) Radial
- Δ Central Angle (of curve)
- R Radius (of curve)
- L Arc Length (of curve)

NOTE

Tentative Map approved by Plumas County Planning Commission August 26, 1968

SURVEYOR'S CERTIFICATE

This map was prepared by me or under my direction (and is based upon a field survey) in conformance with the requirements of the Subdivision Map Act at the request of Harvey E. West, Jr., Graeagle Land and Water Company, August 22, 1968. I hereby certify that it conforms to the approved tentative map and the conditions of approval thereof; that all provisions of applicable state law and local ordinances have been complied with.

John C. Simpson
John C. Simpson
R.C.E. 11173



RECORDER'S CERTIFICATE

Filed this 28th day of Aug., 1968, at 3:05 P.M. in Book 2 of Parcel Maps at Page 38 at the request of John C. Simpson.

Ida Hogan Gronwald
Ida Hogan Gronwald
Plumas County Recorder

COUNTY SURVEYOR'S CERTIFICATE

This map has been examined this 28th day of August, 1968, for conformance with the requirements of Section 11575 of the Subdivision Map Act.

Darrell P. Payor RCE 8596
Darrell P. Payor
Plumas County Surveyor

PARCEL MAP
OF
RESUBDIVISION OF LOT 3, 4 & 51 BLOCK 3
GRAEAGLE SUBDIVISION NO. 3

FOR
GRAEAGLE LAND AND WATER CO. - OWNER
PLUMAS COUNTY, CALIFORNIA

JOHN C. SIMPSON, P.E.
CIVIL ENGINEER
QUINCY, CALIFORNIA

Fee \$5.00
File No. _____