
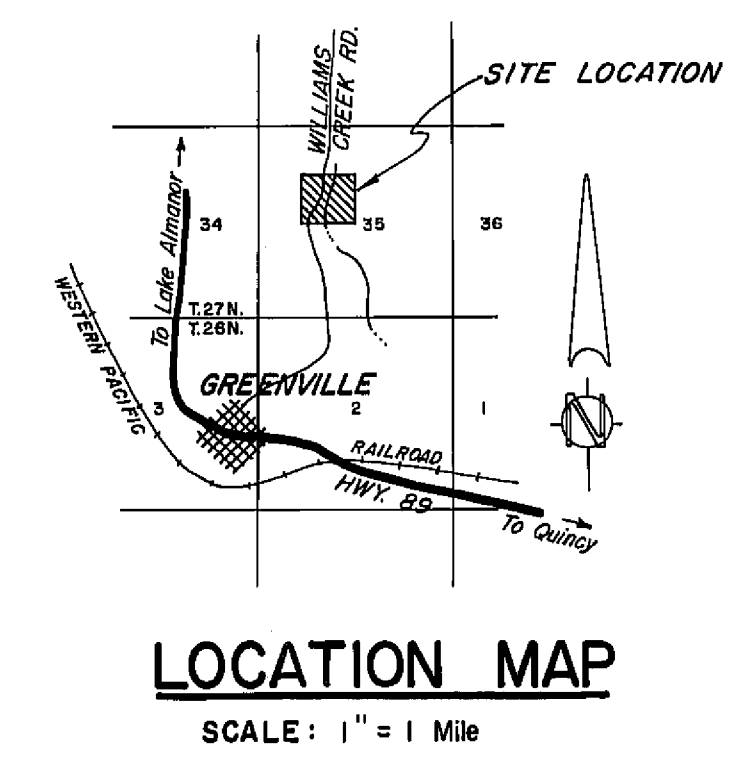


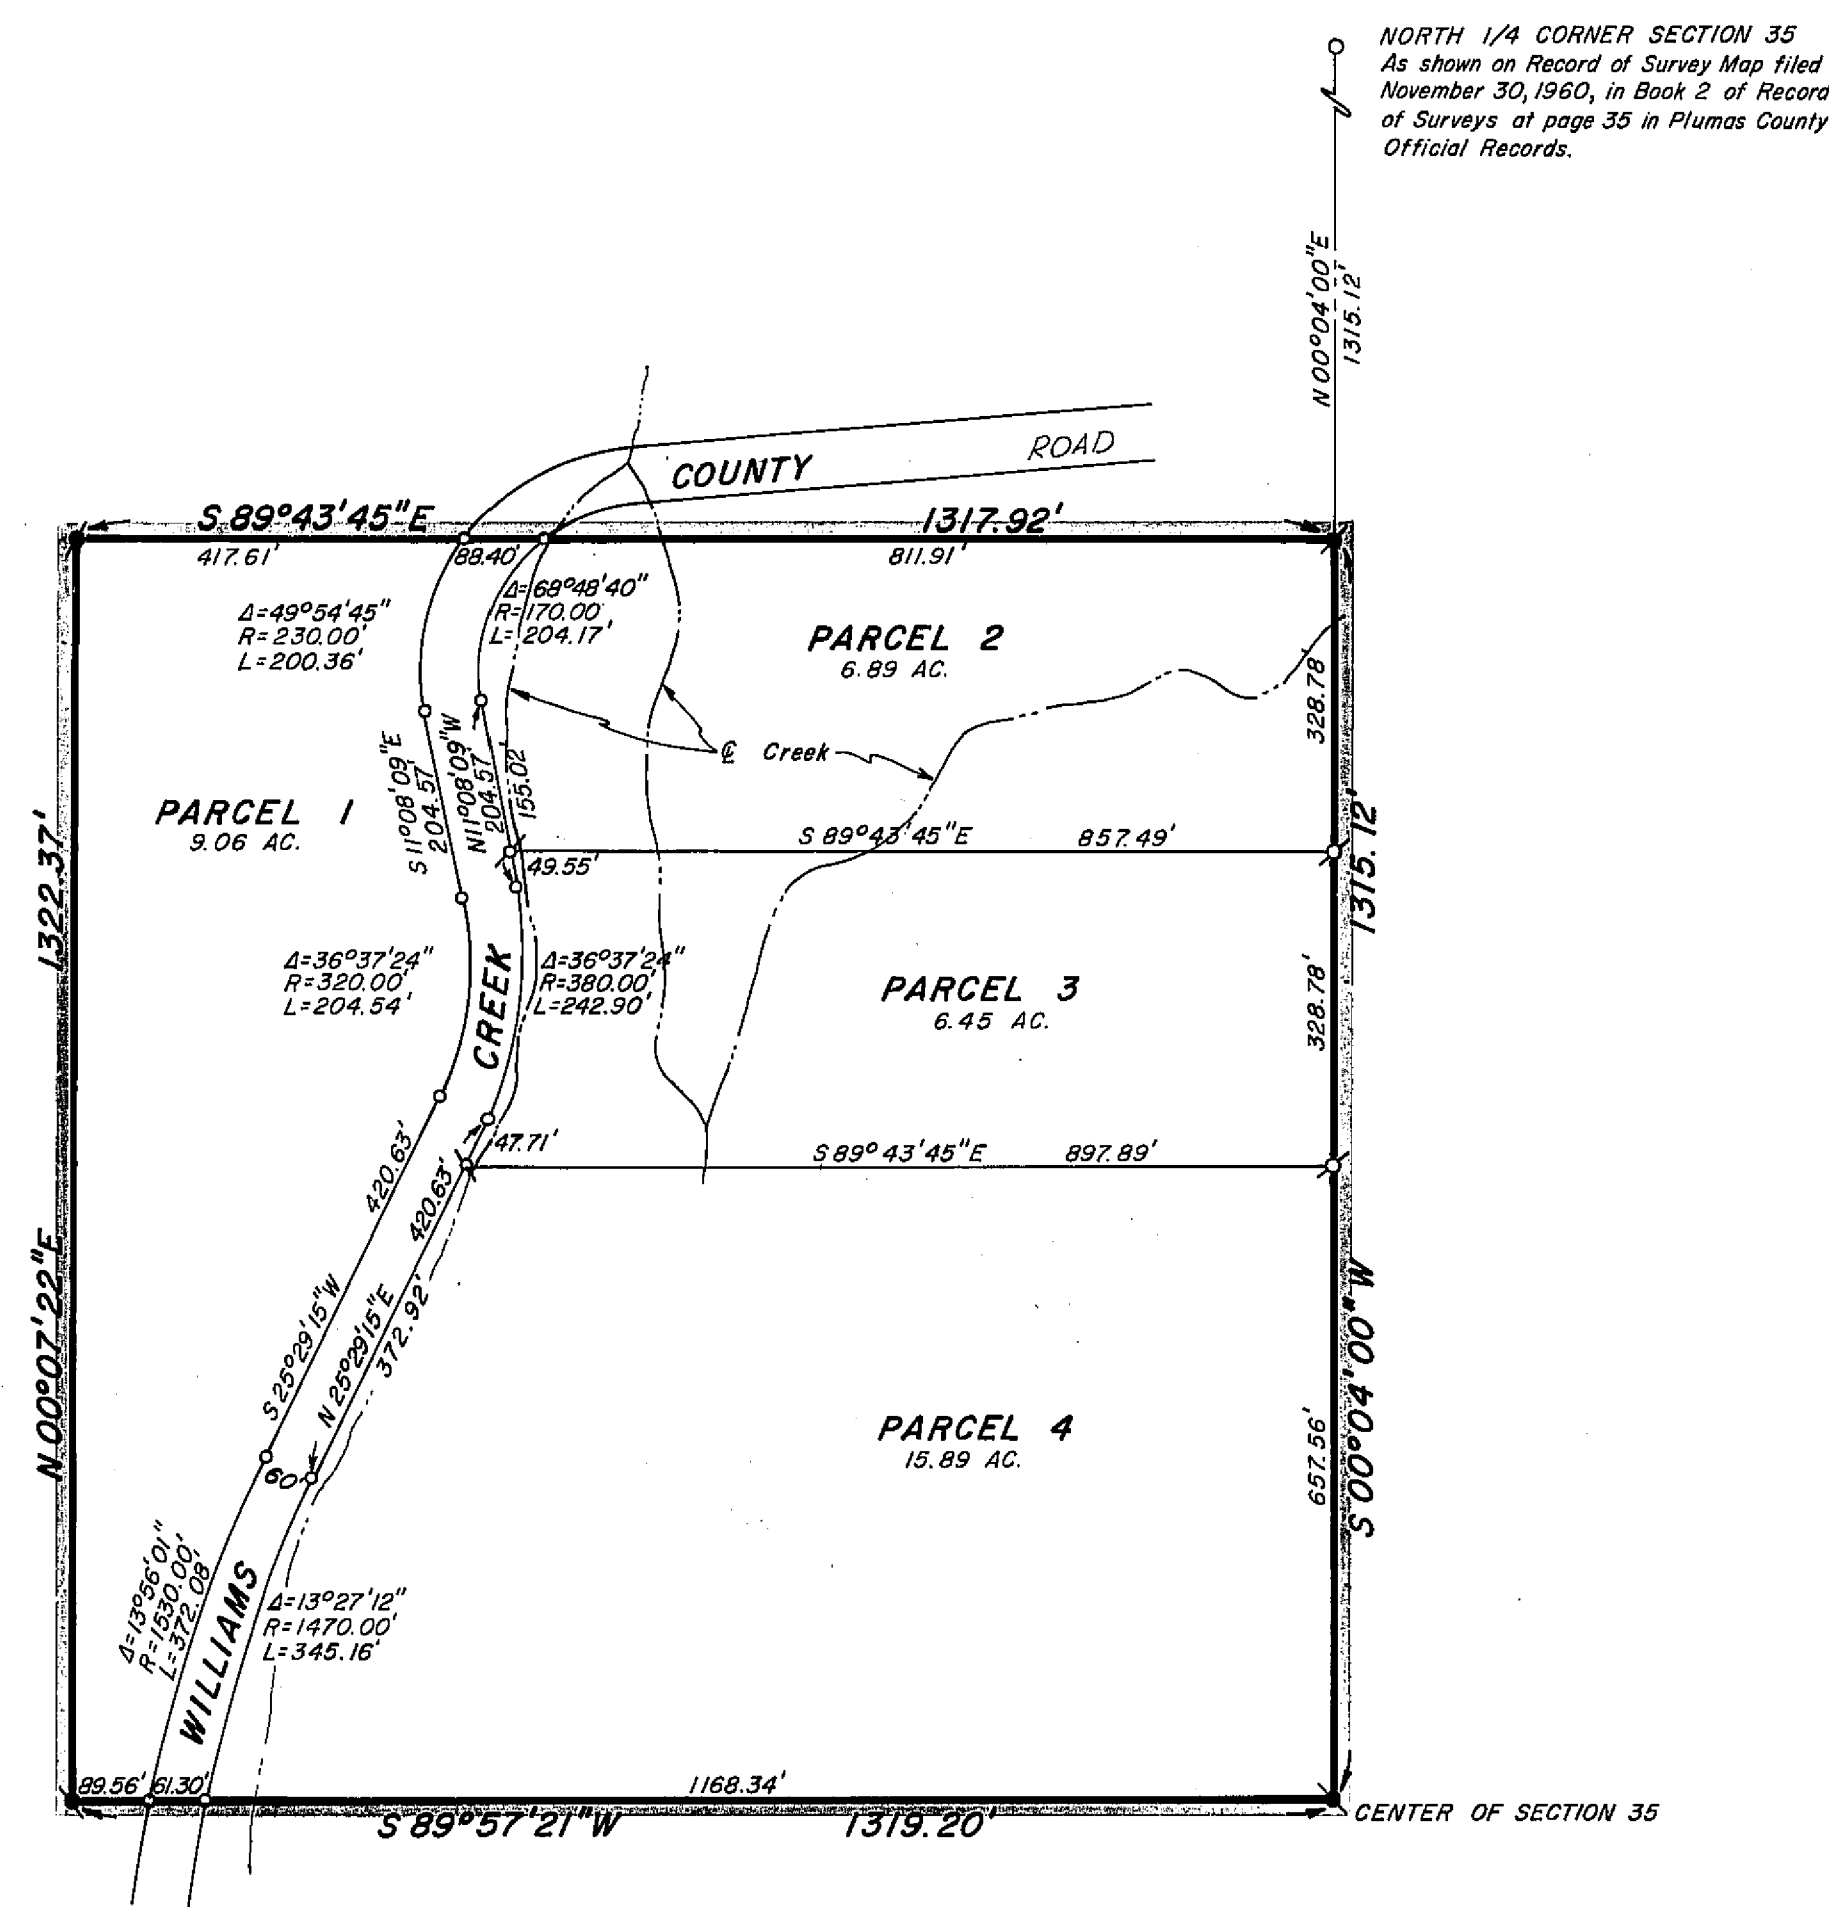

LEGEND
COMPUTED CORNER LOCATION
SET 3/4" IRON PIPE MARKED LS 2846
FOUND 1" IRON PIPE

NOTES

THE BASIS OF BEARING IS THE NORTH LINE OF THE S.E. 1/4 OF THE N.W. 1/4 OF SECTION 35, T.27N., R.9E., M.D.B. & M., GIVEN AS S 89°43'45"E ON THAT CERTAIN RECORD OF SURVEY MAP FILED IN BOOK 2 OF RECORD OF SURVEYS AT PAGE 35 IN THE PLUMAS COUNTY OFFICIAL RECORDS.

TOTAL ACREAGE	39.92 AC.
TOTAL ACREAGE IN ROAD	1.63 AC.
TOTAL ACREAGE IN PARCELS	38.29 AC.

SURVEYOR'S CERTIFICATE

THIS MAP WAS PREPARED BY ME OR UNDER MY DIRECTION AND WAS COMPILED FROM RECORD DATA IN CONFORMANCE WITH THE REQUIREMENTS OF THE SUBDIVISION MAP ACT AT THE REQUEST OF FRED A. WALLACE IN SEPTEMBER, 1968. I HEREBY CERTIFY THAT IT CONFORMS TO THE APPROVED TENTATIVE MAP AND THE CONDITIONS OF APPROVAL THEREOF, AND THAT ALL PROVISIONS OF APPLICABLE STATE LAW AND LOCAL ORDINANCES HAVE BEEN COMPLIED WITH.

Edward P. Norris
EDWARD P. NORRIS, L.S. 2846

RECORDER'S CERTIFICATE

FILED THIS 13th DAY OF November, 1968, AT 3:12 P.M.
IN BOOK 7 OF PARCEL MAPS AT PAGE 50 AT THE REQUEST OF WALTER B. GRIMES. RECORDING NO. 2487.

FEE 5⁰⁰

W. B. Grimes
COUNTY RECORDER
BY _____
DEPUTY

COUNTY ENGINEER'S CERTIFICATE

THIS MAP HAS BEEN EXAMINED FOR CONFORMANCE WITH THE REQUIREMENTS OF SECTION 11575 OF THE SUBDIVISION MAP ACT THIS 17th DAY OF November, 1968.

Darrell P. Payne
DARRELL P. PAYNE, R.C.E. 8596

PARCEL MAP
THE S.E. 1/4 OF THE N.W. 1/4 OF
SECTION 35, T.27N., R.9E., M.D.B. & M.
PLUMAS COUNTY, CALIFORNIA

MAP OF THE LANDS OF
FRED A. WALLACE
SCALE: 1" = 200' SEPTEMBER, 1968

G WALTER B. **A**
RIMES ASSOC.
CIVIL ENGINEERS & LAND SURVEYORS
1356 MANGROVE AVENUE, CHICO, CALIFORNIA