


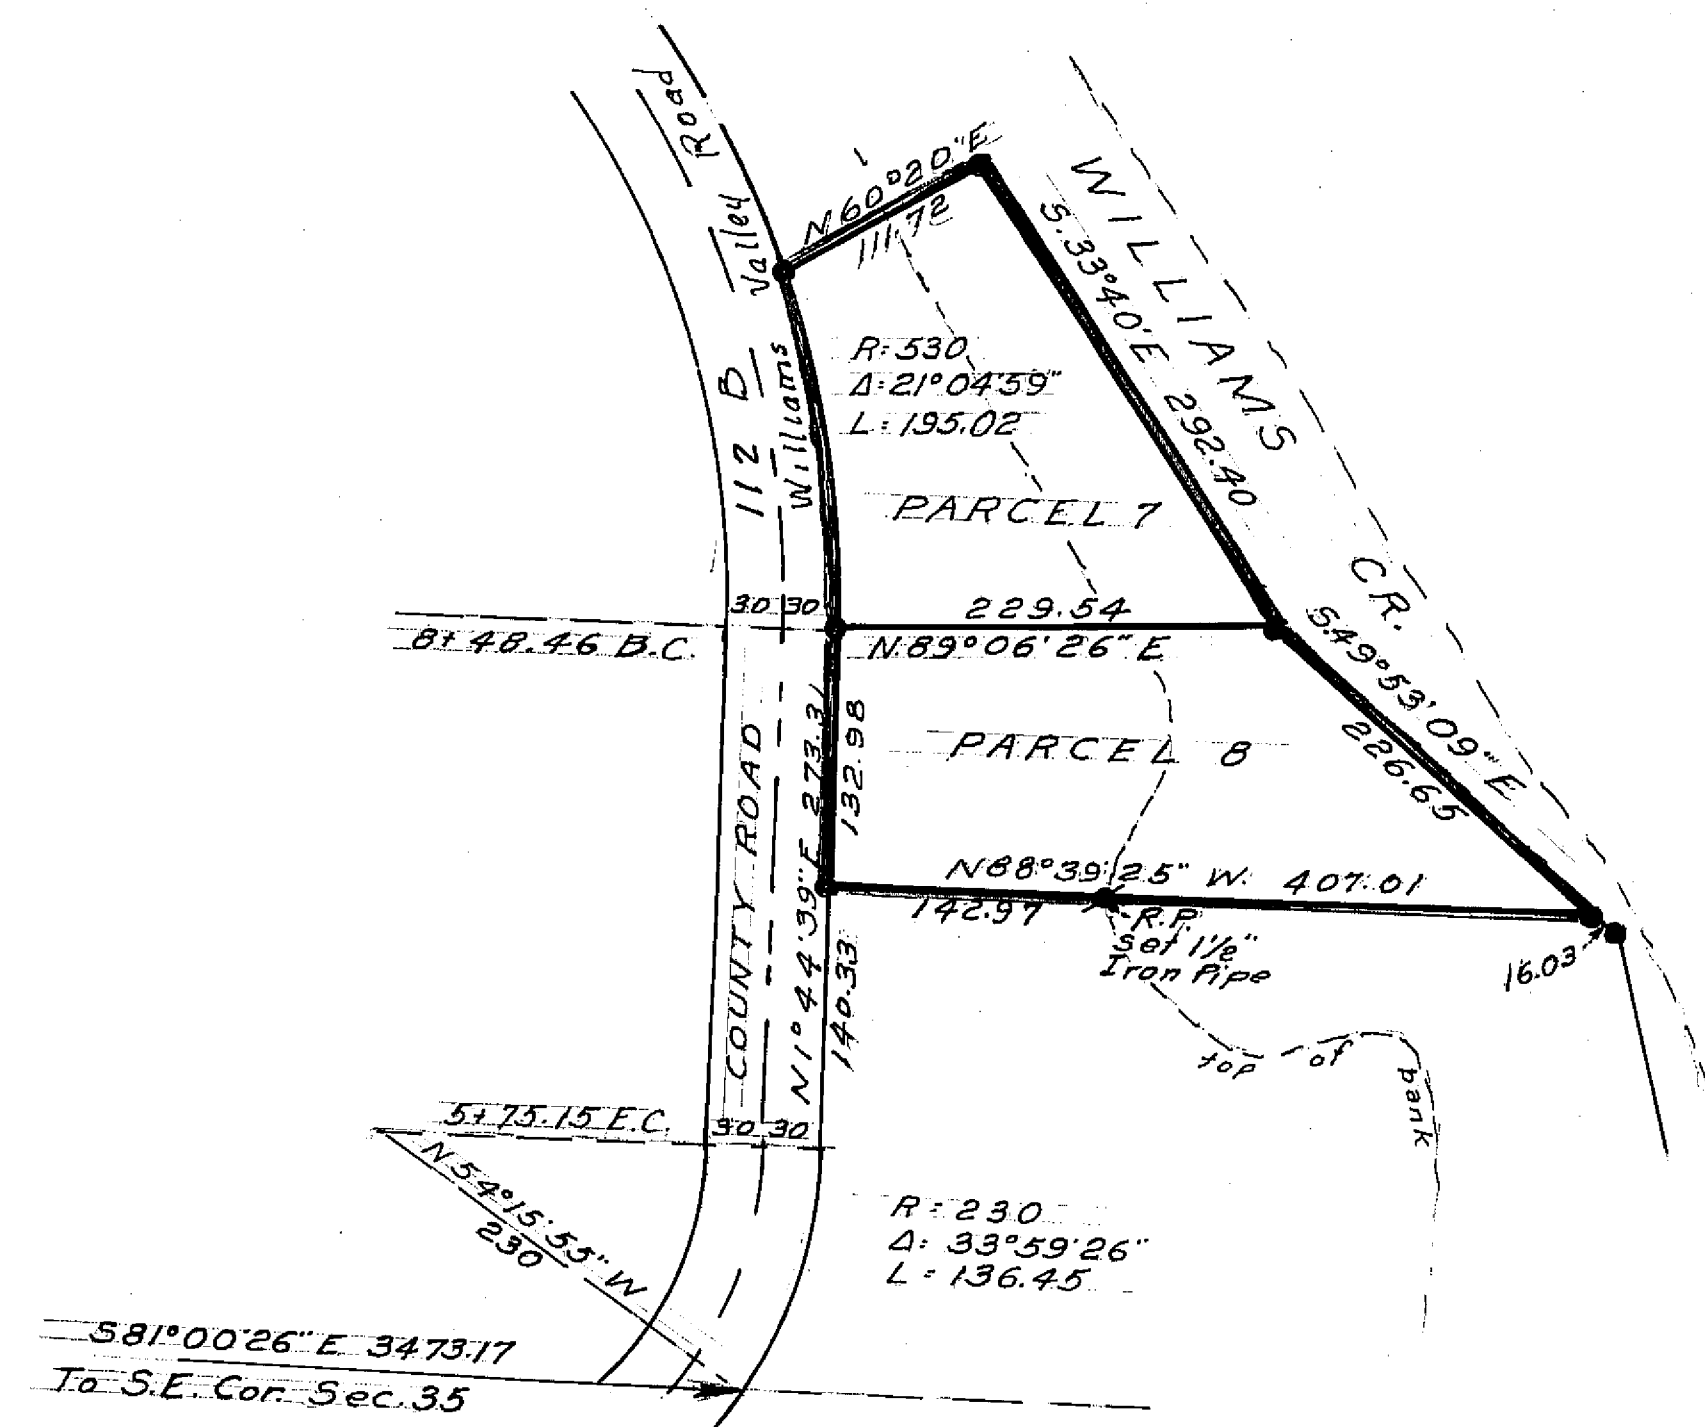

SURVEYOR'S CERTIFICATE

This map was prepared by me or under my direction (and is based upon a field survey) in conformance with the requirements of the Subdivision Map Act at the request of Raymond J. O'Brien. Sept. 1968, I hereby certify that it conforms to the approved tentative map and the conditions of approval thereof, that all provisions of applicable State Law and local ordinances have been complied with.

Marcus J. McBeensr.
Marcus J. McBeensr. L.S. #2702

LEGEND

• 3/4" I. pipe tag #2702 L.S. Found

Basis of bearings is taken from
Book 3 Page 17 Record of Surveys

COUNTY SURVEYOR'S CERTIFICATE

This map has been examined this 26th day of November 1968 for conformance with the requirements of Sect. 11575 of the Subdivision Map Act.

Darrell P. Payne
Darrell P. Payne R.C.E. 8596
Plumas County Surveyor

RECORDER'S CERTIFICATE

Filed this 26th day of November 1968
at 2:50 P.M. in Book 2 of Parcel Maps
at page 56 at the request of Marcus J. McBeensr.

Ida Hogan Gronvold
Ida Hogan Gronvold
Plumas County Recorder
Signature

PARCEL MAP

PORTION OF SEC. 35 T. 27 N., R. 9 E., M.D.M.
SHOWN AS PARCEL N^o 4 REC. OF
SURVEY BOOK 3 PAGE 17
SCALE 1" = 100'

Owner: Raymond J. O'Brien
Surveyor: Marcus J. McBeensr. L.S. #2702