




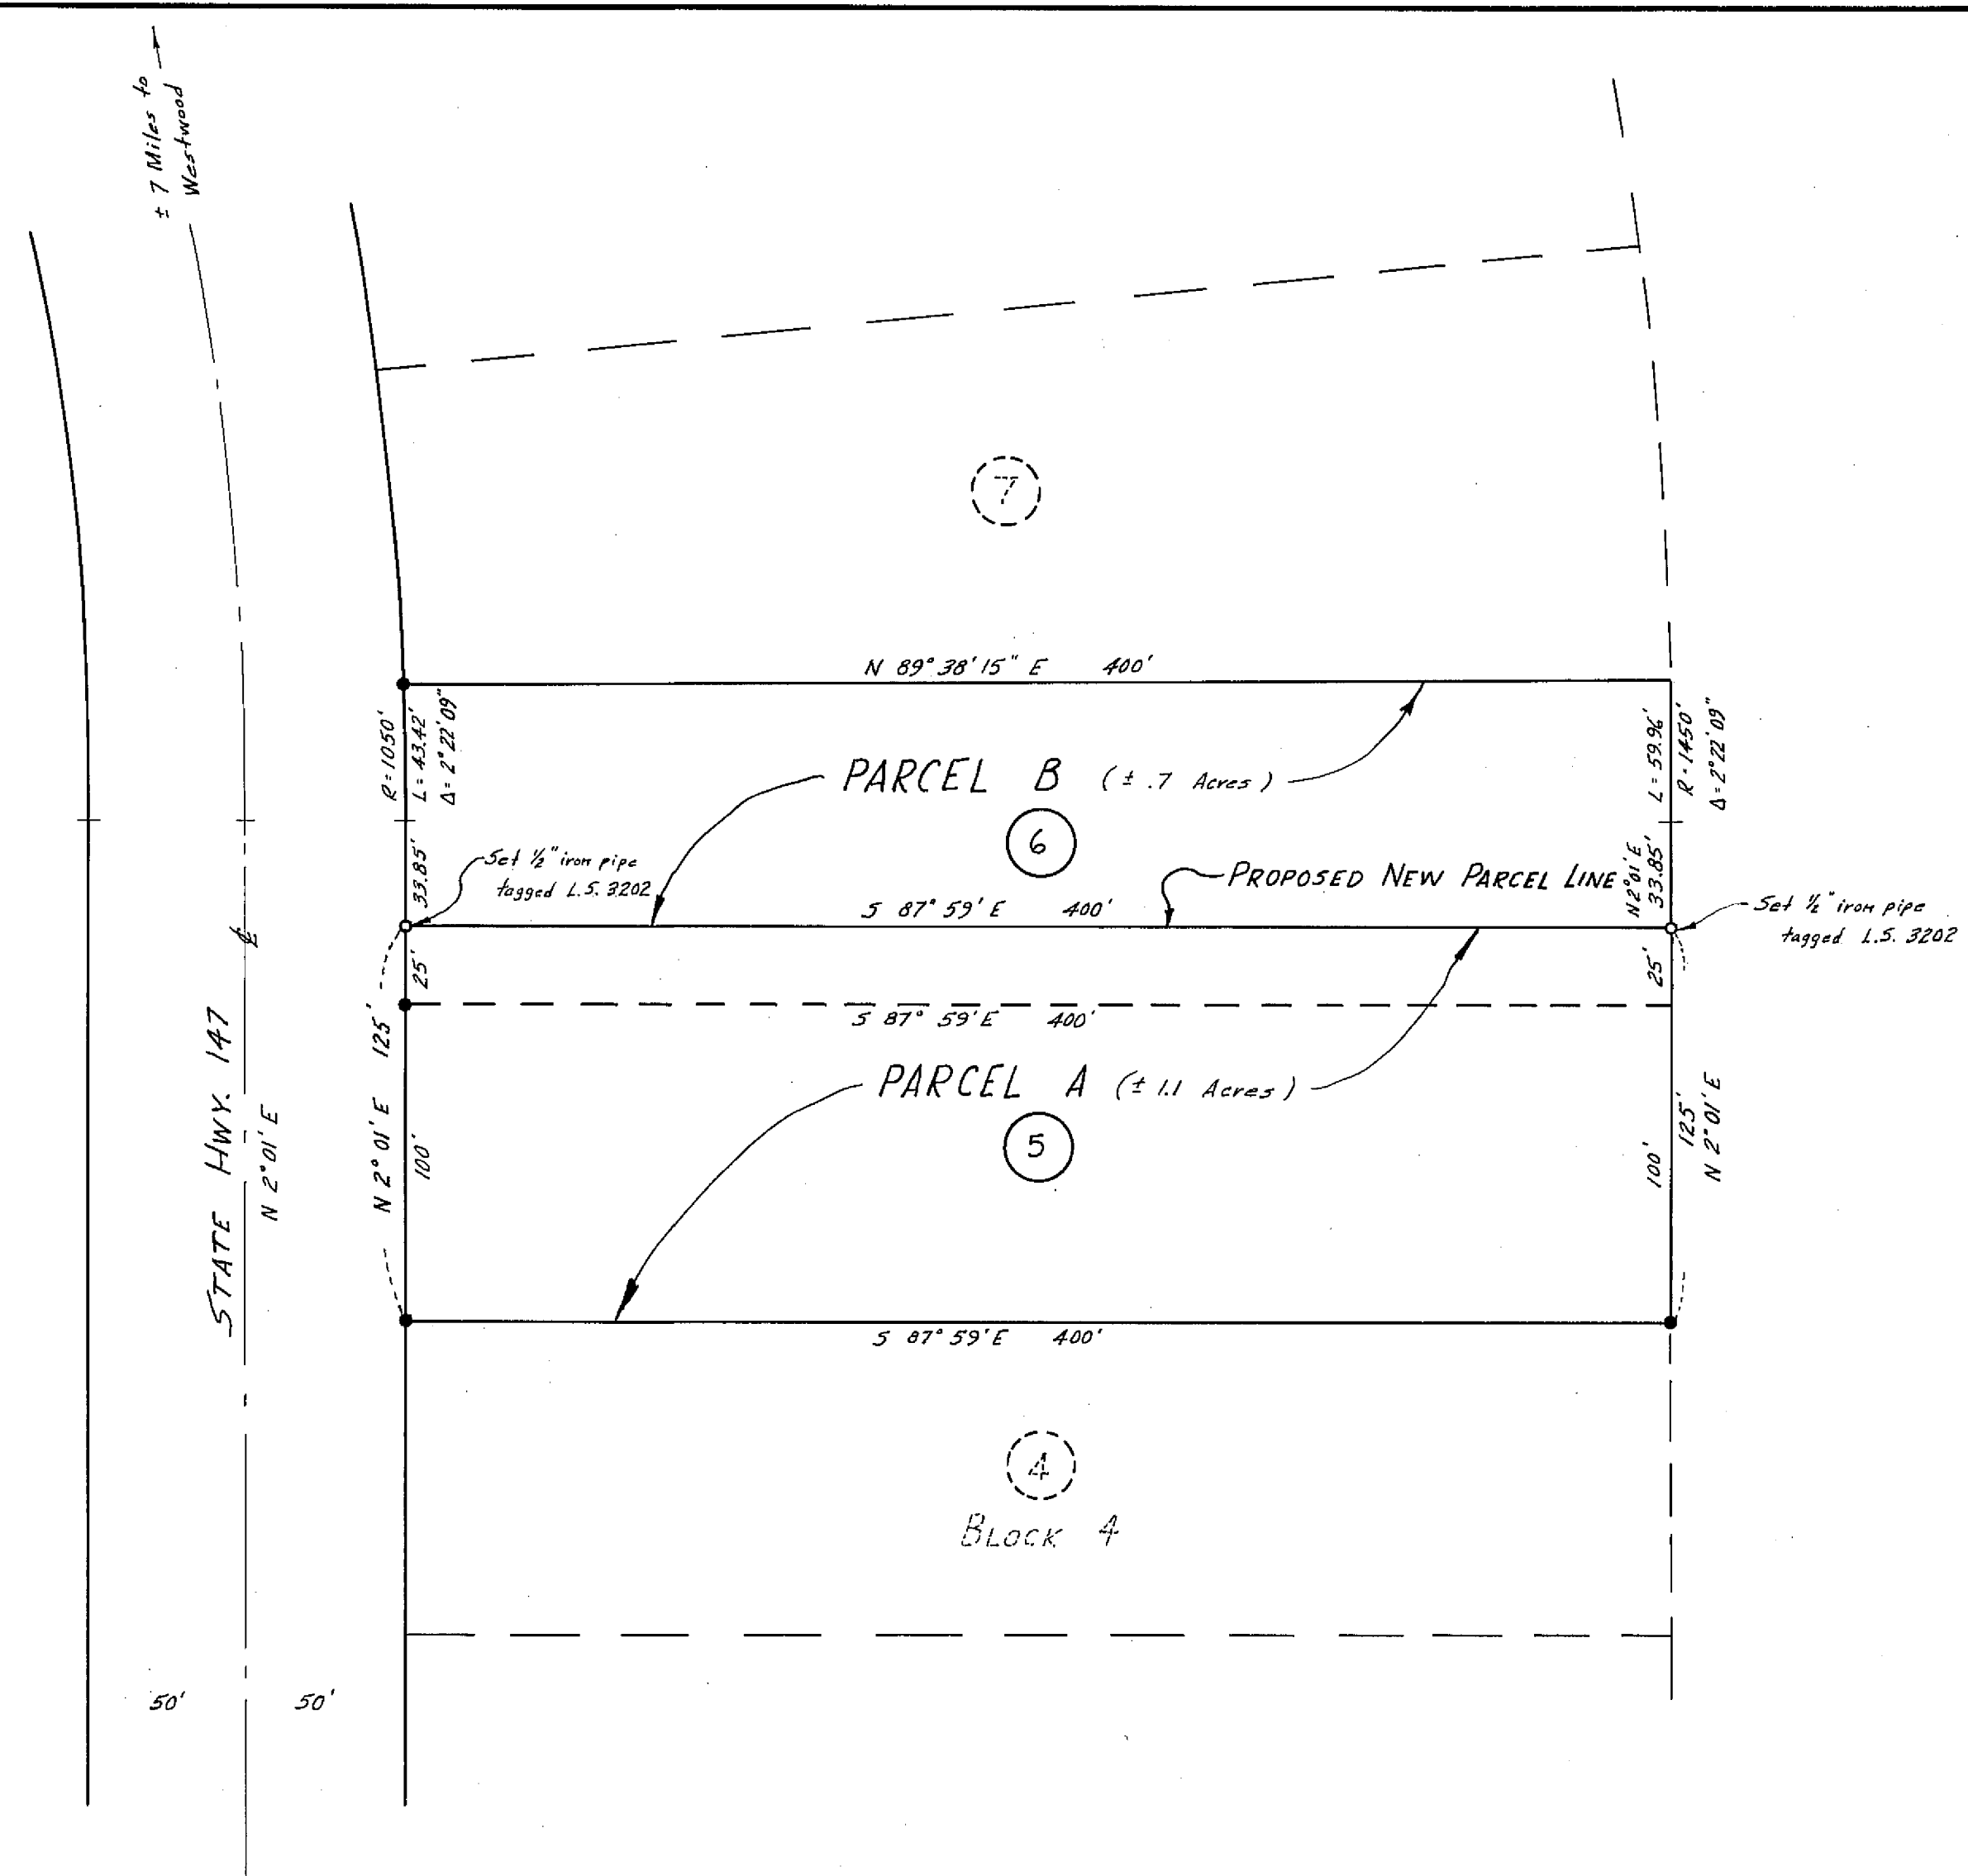

SCALE: 1" = 50'

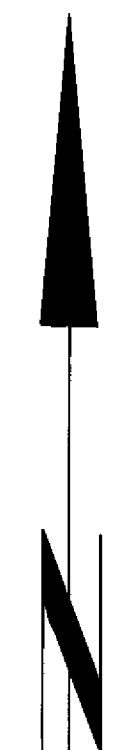

Basis of Bearings is the Record Map of Indian Hills Subdivision No. 1 filed in Book 1 of Maps at Page 34.

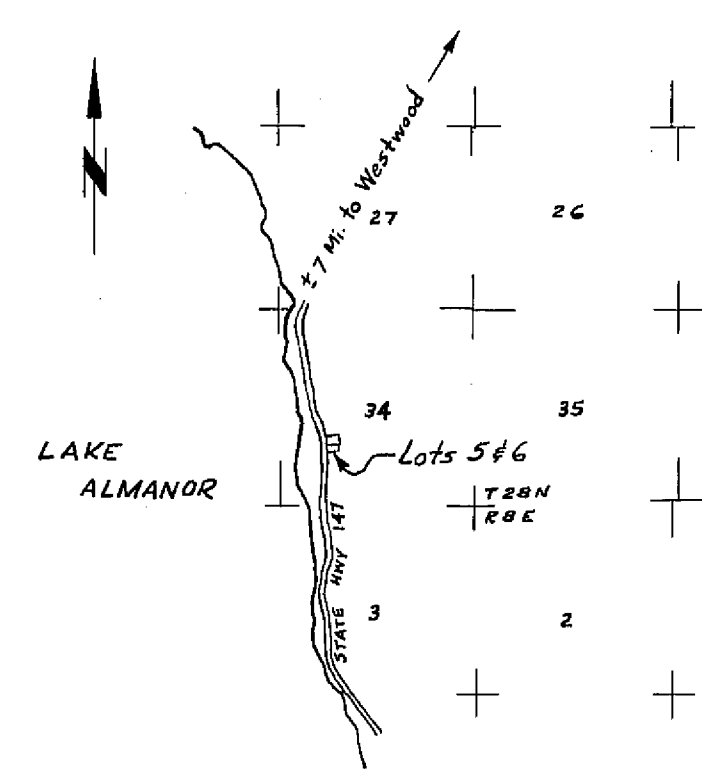

VICINITY MAP
SCALE - 1" = 1 Mile

LEGEND

- Set corners as noted.
- Found corners.

SURVEYOR'S CERTIFICATE

This map was prepared by me or under my direction and was compiled from record data in conformance with the requirements of the Subdivision Map Act at the request of Manuel J. & Elaine S. Lorain in October, 1968. I hereby certify that it conforms to the approved tentative map and the conditions of approval and that all provisions of applicable statutes and ordinances have been complied with.

Paul E. Simpson
Paul E. Simpson, Licensed Land Surveyor No. 3202

COUNTY SURVEYOR'S CERTIFICATE

This map has been examined this 7th day of Nov., 1968 for conformance with the requirements of Section 11575 of the Subdivision Map Act.

Darrell P. Payne
Darrell P. Payne, R.C.E. No. 8596
Plumas County Surveyor

RECORDER'S CERTIFICATE

Filed for record this 27 day of Nov., 1968 at 3:20 P.M. in Book 2 of Parcel Maps at Page 58, at the request of Paul E. Simpson.

FEE: 5.00
FILE NO. 2654
Ida Hogan Gronvold
Ida Hogan Gronvold,
Plumas County Recorder

PARCEL MAP FOR
MANUEL J. & ELAINE S. LORAIN

IN LOTS 5 & 6 BLOCK 4
INDIAN HILLS SUBDIVISION NO. 1
PLUMAS COUNTY, CALIFORNIA

SCALE: 1" = 50' OCT. 21, 1968
VANDENBERG & SIMPSON - ENGINEERS & SURVEYORS
SUSANVILLE - CALIFORNIA