


2ND ADD. TO
CRESCENT MILLS

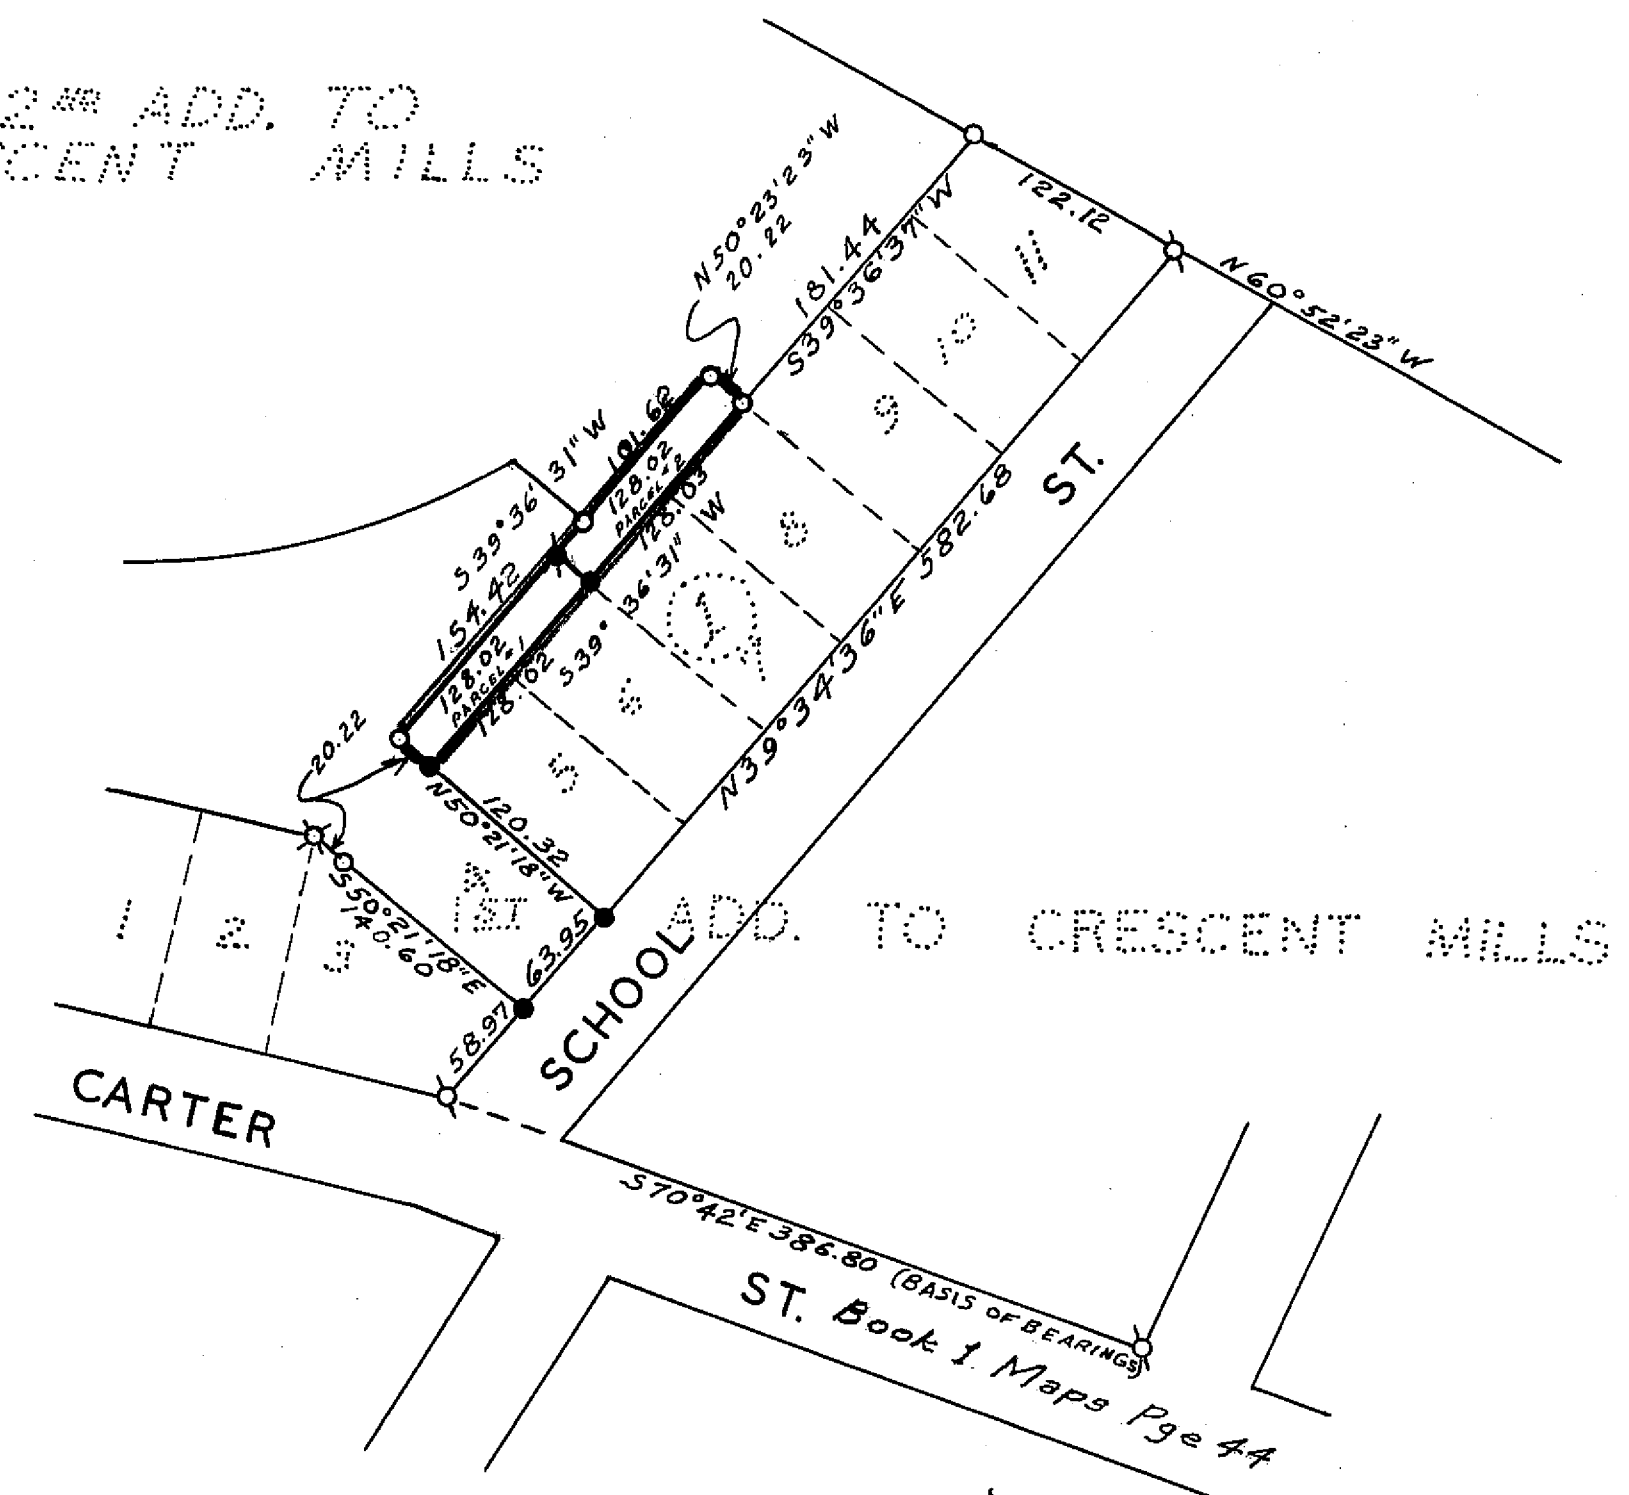

SURVEYOR'S CERTIFICATE

This map was prepared by me or under my direction (and is based upon a field survey) in conformance with the requirements of the Subdivision Map Act at the request of Arthur & Vida Marion Sorsoli Sept 1968, I hereby certify that it conforms to the approved tentative map and the conditions of approval thereof, that all provisions of applicable State Law and local ordinances have been complied with

Marcus J. McBeen sr.
Marcus J. McBeen sr. L.S.#2702

LEGEND

- set 1/2" i.p.
- set 3/4" i.p.
- o rnd. 1/2" i.p.
- o rnd. 3/4" i.p.
- x rnd. 1/2" steel pin

COUNTY SURVEYOR'S CERTIFICATE


This map has been examined this 29th day of January 1969 for conformance with the requirements of Sect. 11575 of the Subdivision Map Act.

Darrell P. Payne
Darrell P. Payne R.C.E. 8596
Plumas County Surveyor

RECORDER'S CERTIFICATE

3235
Filed this 29th day of Jan. 1969
at 4:20 P.M. in Book 2 of Parcel Maps
at page 63 at the request of Marcus J. McBeen sr.

500
Ida Hogan Gronvold
Ida Hogan Gronvold
Plumas County Recorder

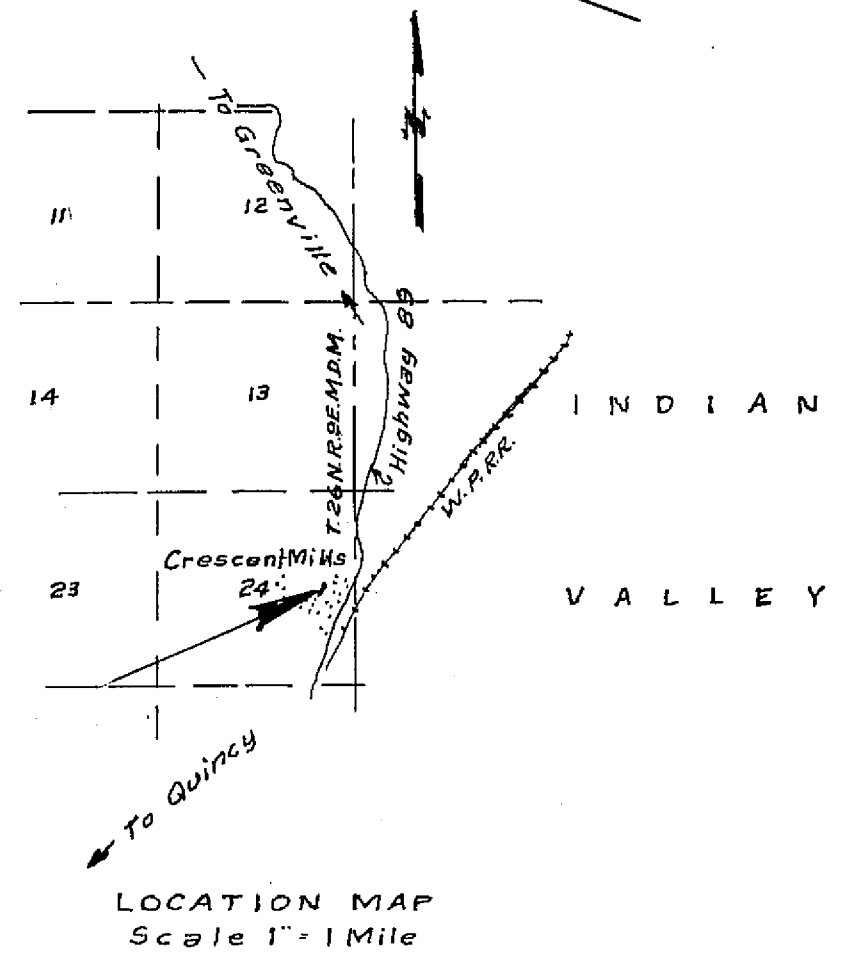

PARCEL MAP

LANDS OF ARTHUR & VIDA MARION SORSOLI
A PORTION OF THE CRESCENT Q MINE AND THE
PET Q MINE SHOWN ON THE SUPPLEMENTAL PLAT
OF CRESCENT MILLS TOWNSITE, PLUMAS CO. CALIF.
LOCATED IN SECTION 24, T.26N. R.9E., M.D.M.

SCALE 1" = 100'