
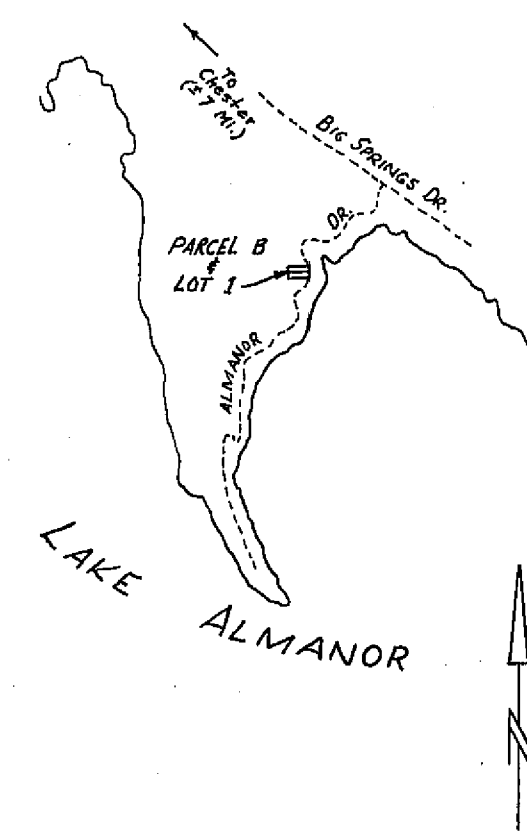


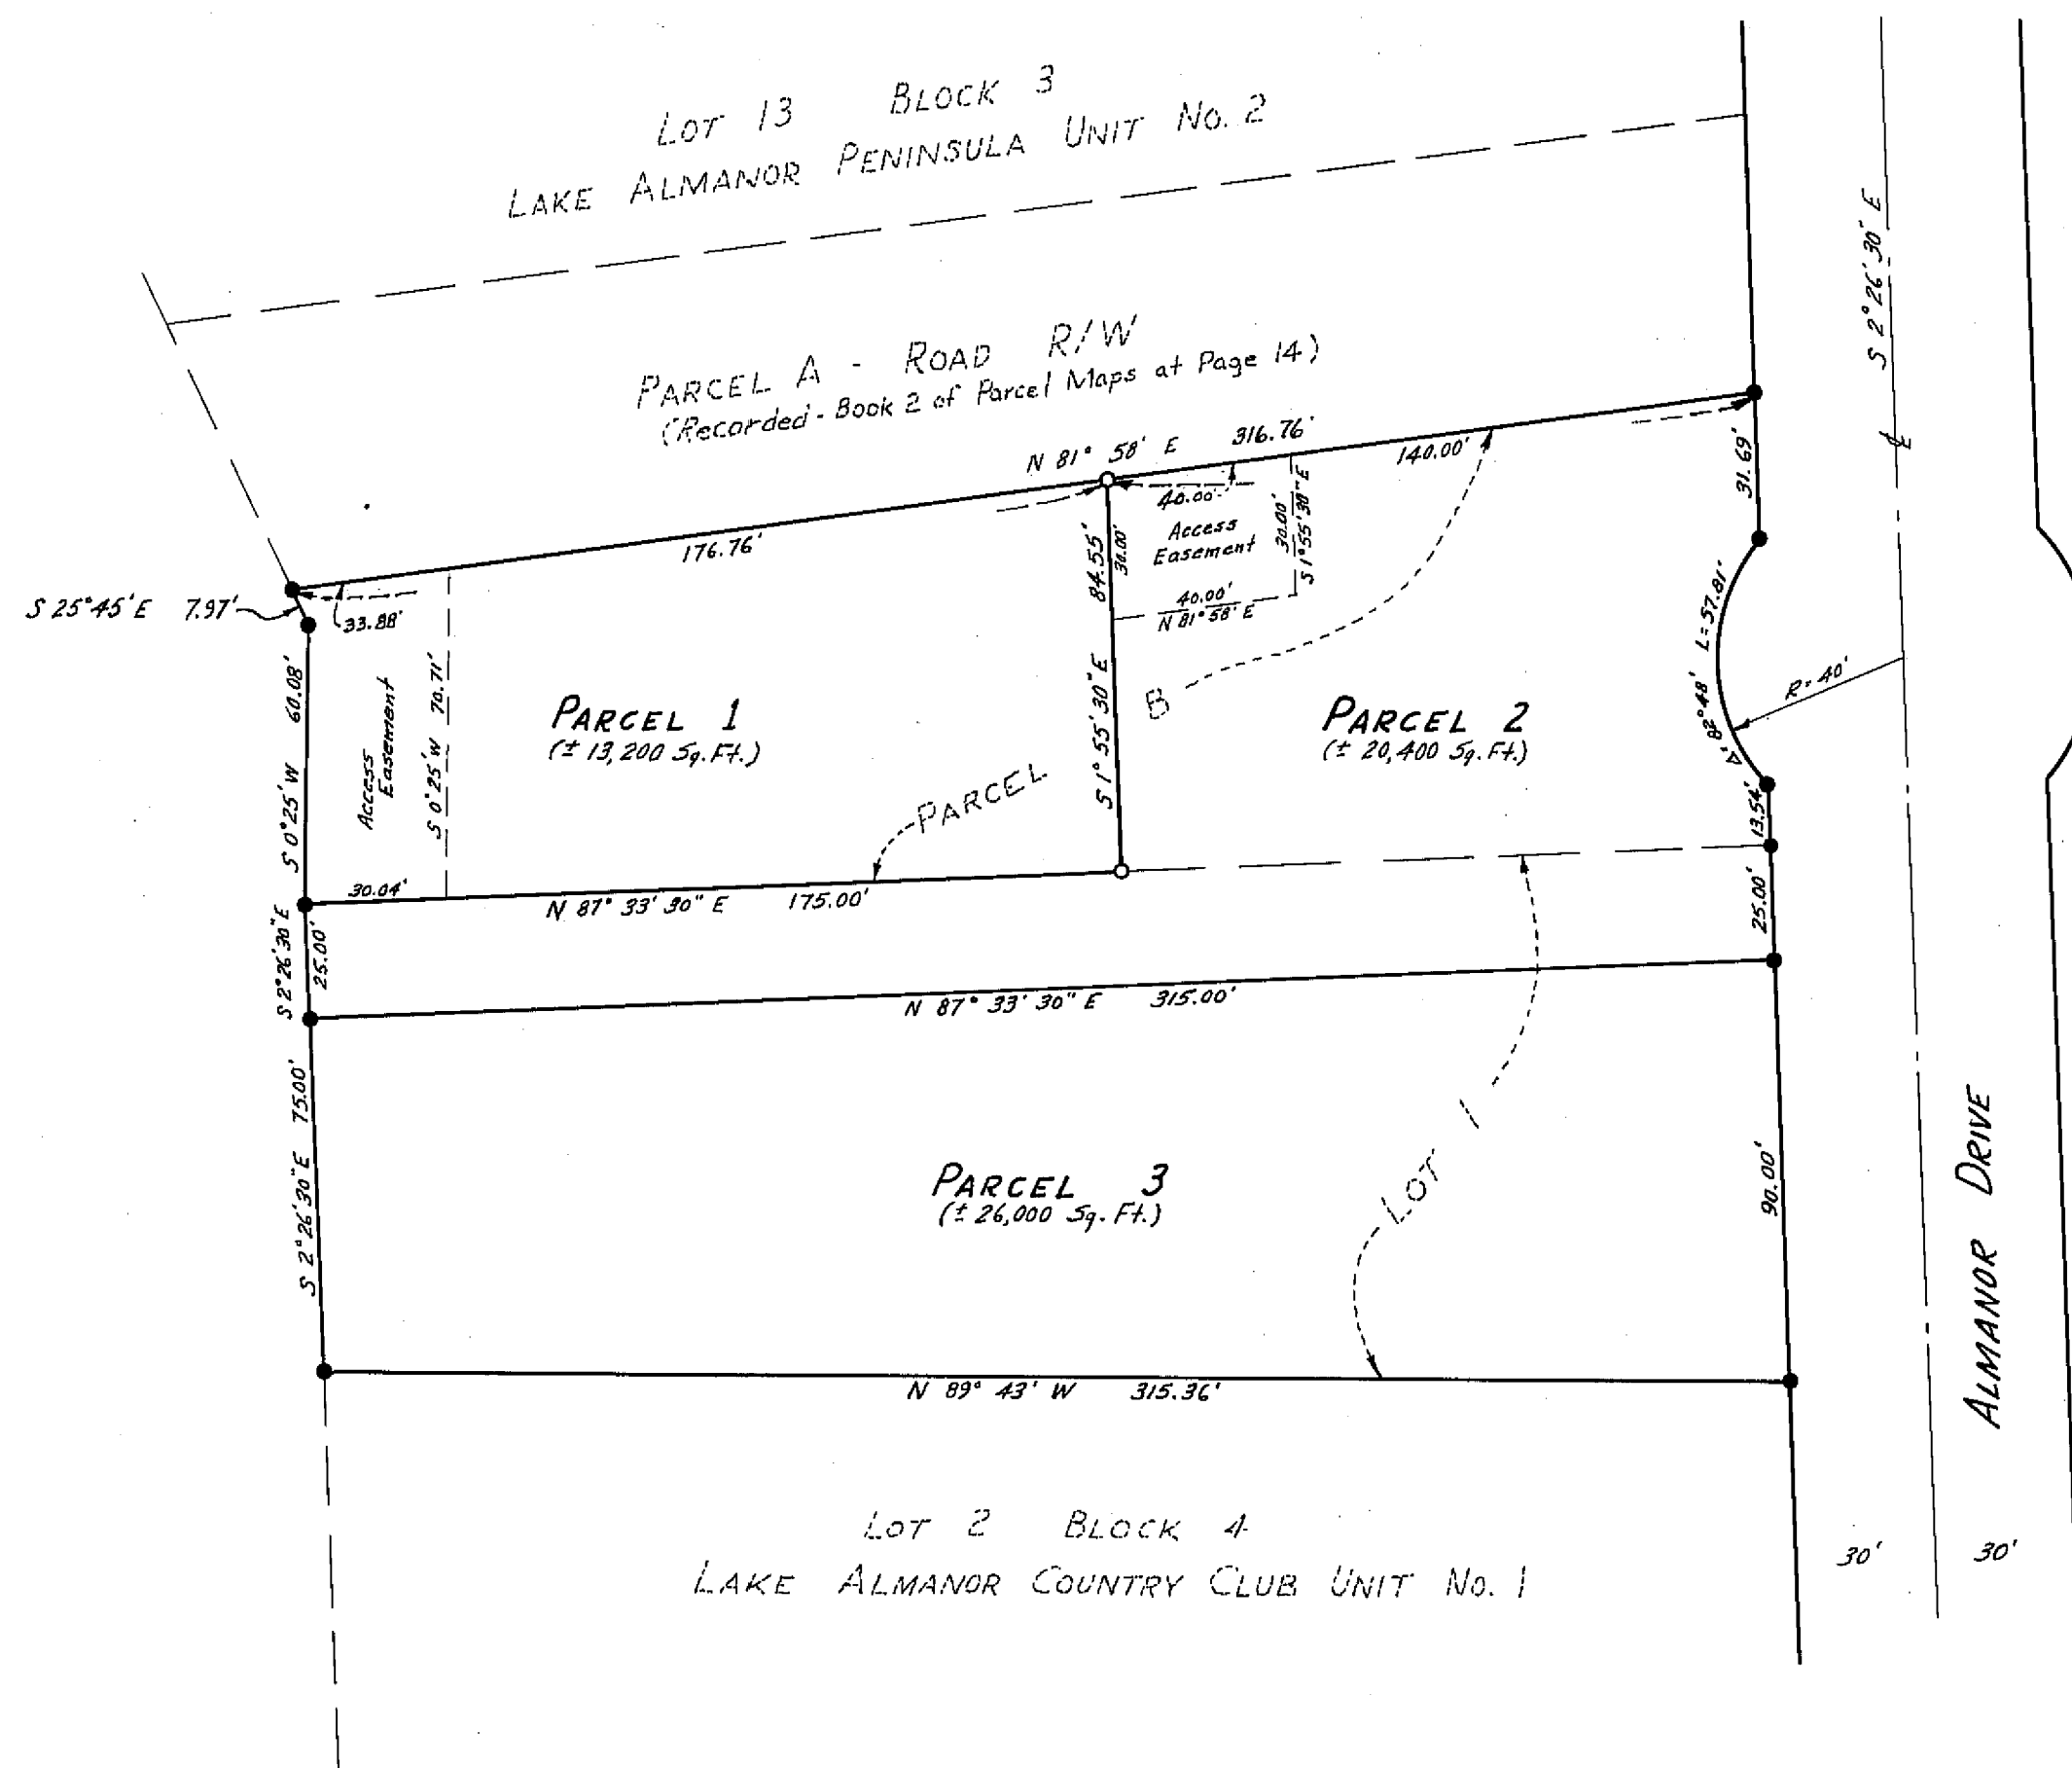

SCALE: 1" = 40'


BASIS OF BEARINGS
IS THE RECORD MAP
OF LAKE ALMANOR
PENINSULA UNIT 2
FILED IN BOOK 1 OF
MAPS AT PAGE 61.

VICINITY MAP
Scale: 1" = 2 miles

SURVEYOR'S CERTIFICATE

This map was prepared by me or under my direction and was compiled from record data in conformance with the requirements of the Subdivision Map Act at the request of the Peninsula Fire District in January, 1969. I hereby certify that it conforms to the approved tentative map and the conditions of approval and that all provisions of applicable state laws and ordinances have been complied with.

Paul E. Simpson No. 3202
Paul E. Simpson, Licensed Land Surveyor No. 3202

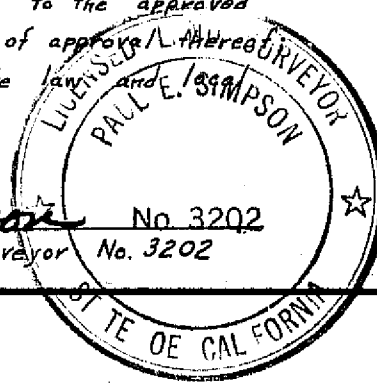

COUNTY SURVEYOR'S CERTIFICATE

This map has been examined this 2nd day of April, 1969 for conformance with the requirements of Section 11575 of the Subdivision Map Act.

Darrell P. Payne
Darrell P. Payne, R.C.E. No. 8596
Plumas County Surveyor

RECORDER'S CERTIFICATE

Filed for record this 7th day of April, 1969 at 10:16 A.M. in Book 2 of Parcel Maps at Page 69, at the request of Paul E. Simpson.

Fee: 5.00
File No. 3742

Ida Hogan Gronvold
Ida Hogan Gronvold
Plumas County Recorder

LEGEND

- Indicates proposed corners to be set by July 1, 1969
- Indicates existing corners per Parcel Map Bk. 2 - P. 14 and Bk. 1 - P. 64

**PARCEL MAP
FOR
PENINSULA FIRE DISTRICT
OF**

PARCEL B - LAKE ALMANOR PENINSULA UNIT No. 2
Lot 1, Block 4, LAKE ALMANOR COUNTRY CLUB UNIT No. 1
AT REQUEST OF EDWARD A. CLIFFORD
PLUMAS COUNTY, CALIFORNIA

SCALE: 1" = 40' MAR. 4, 1969

VANDENBERG & SIMPSON - ENGINEERS & SURVEYORS
SUSANVILLE - CALIFORNIA