
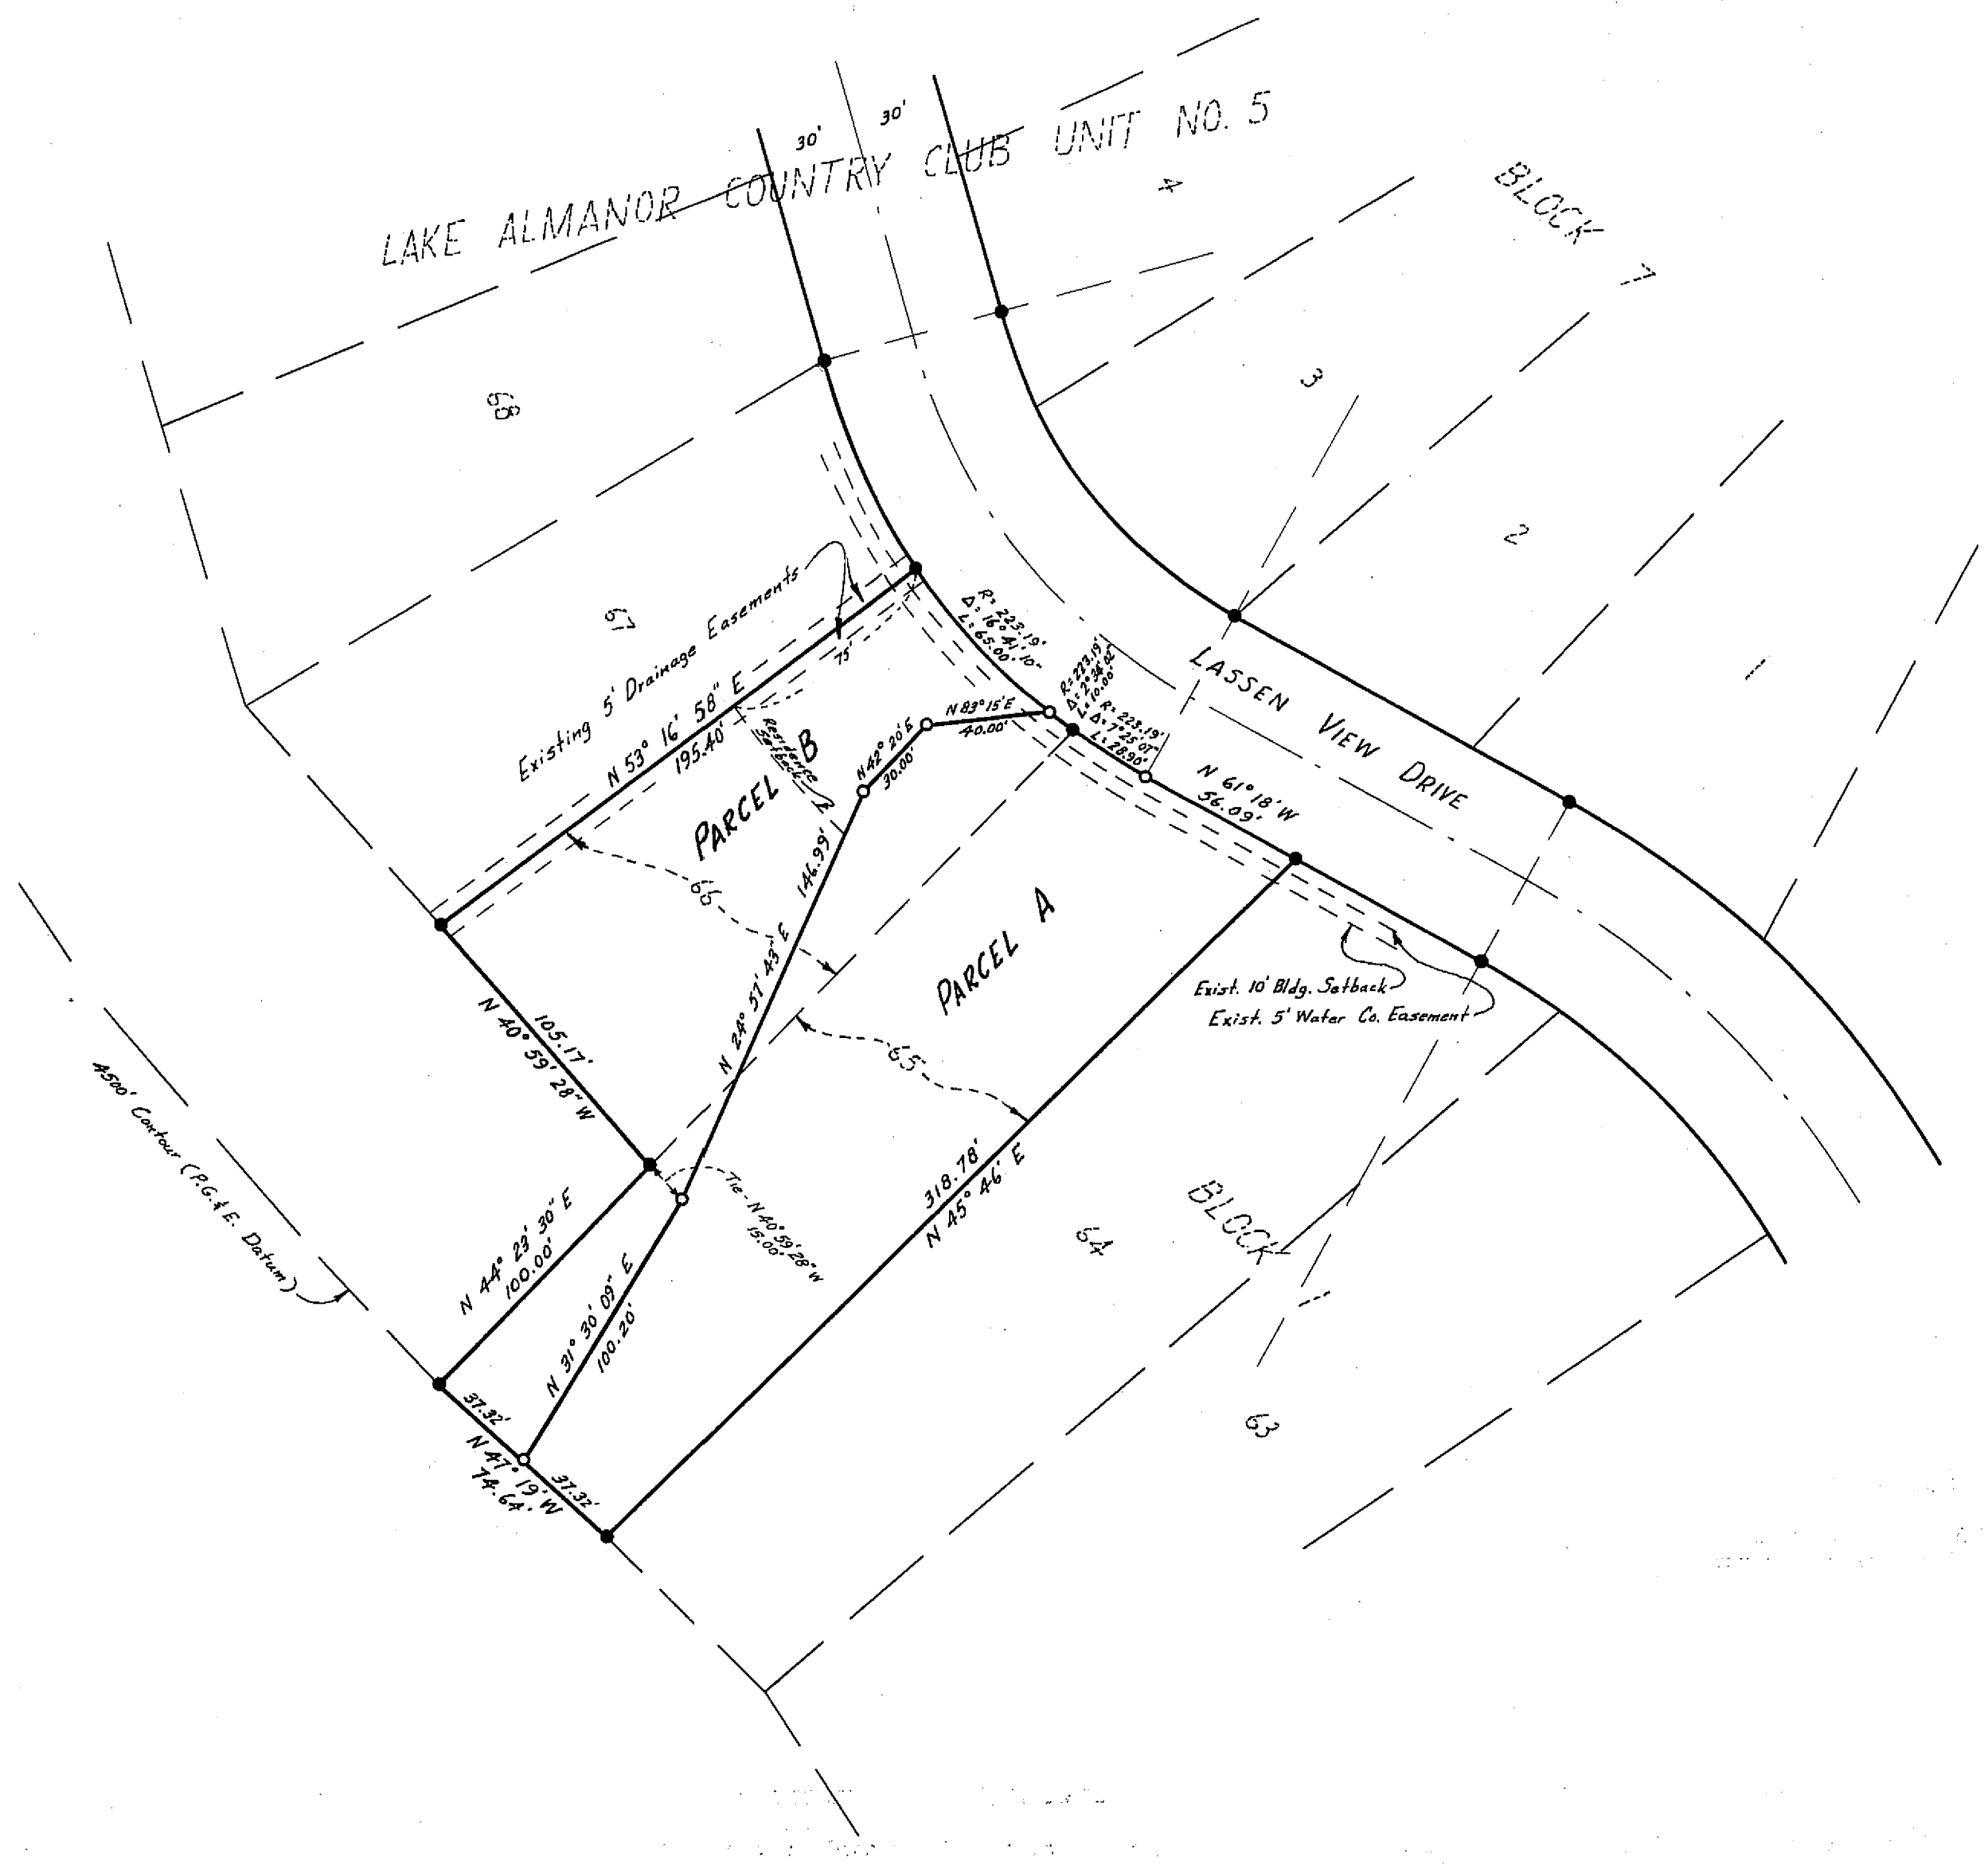


SCALE: 1" = 50'

Basis of Bearings
is the record map
of Lake Almanor
Country Club Unit
No. 5 recorded in
Book 2 of Maps at
Page 52

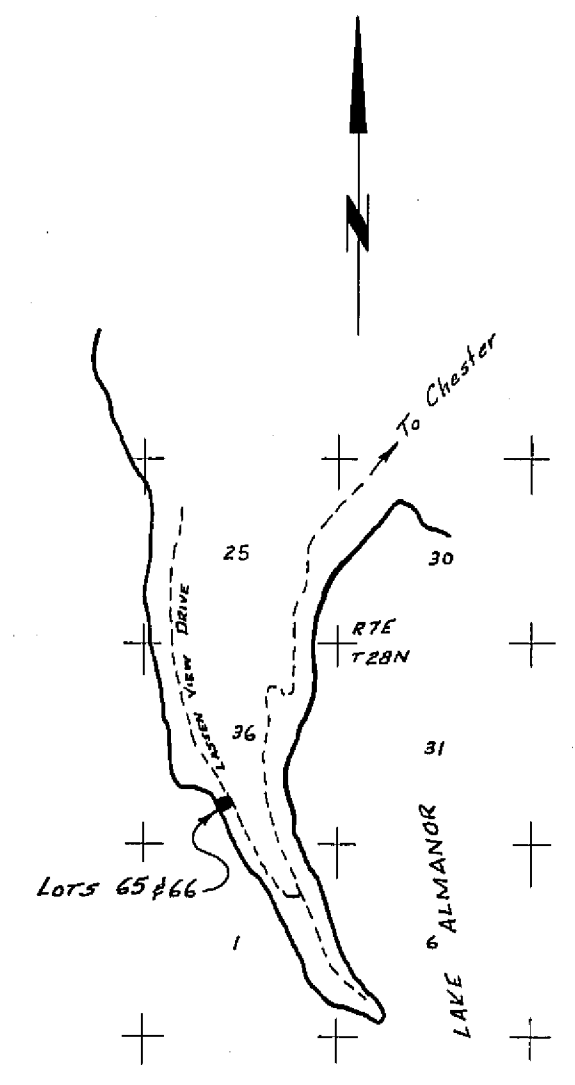

VICINITY MAP
SCALE: 1" = 1 MILE

CERTIFICATES:

This map was prepared by me or under my direction and is based on a field survey in conformance with the requirements of the Subdivision Map Act at the request of Frank B. Ingersoll Jr. in April, 1969. I hereby certify that it conforms to the approved tentative map and the conditions of approval thereof; that all provisions of applicable state law and local ordinances have been complied with.

Paul E. Simpson No. 3202
Paul E. Simpson, Licensed Land Surveyor No. 3202

This map has been examined this 1st day of May, 1969 for conformance with the requirements of Section 11575 of the Subdivision Map Act.

Darrell P. Payne
Darrell P. Payne, R.C.E. No. 8596
Plumas County Surveyor

Filed for record this 5th day of May, 1969 at 1:15 P.M., in Book 2 of Parcel Maps at Page 76, at the request of Paul E. Simpson.

Fee: 5.00
File No: 4000

Ida Hogan Granvold
Ida Hogan Granvold
Plumas County Recorder

LEGEND

- Found iron pipe per Record Map filed in Book 2 of Maps at Page 52.
- Set 1/2" iron pipe tagged L.S. 3202

**PARCEL MAP FOR
FRANK B. INGERSOLL JR.**

IN LOTS 65 & 66, BLOCK 1
LAKE ALMANOR COUNTRY CLUB UNIT NO. 5
PLUMAS COUNTY, CALIFORNIA
Section 36, T28N, R27E
SCALE: 1" = 50'

VANDENBERG & SIMPSON - ENGINEERS & SURVEYORS
SUSANVILLE - CALIFORNIA